
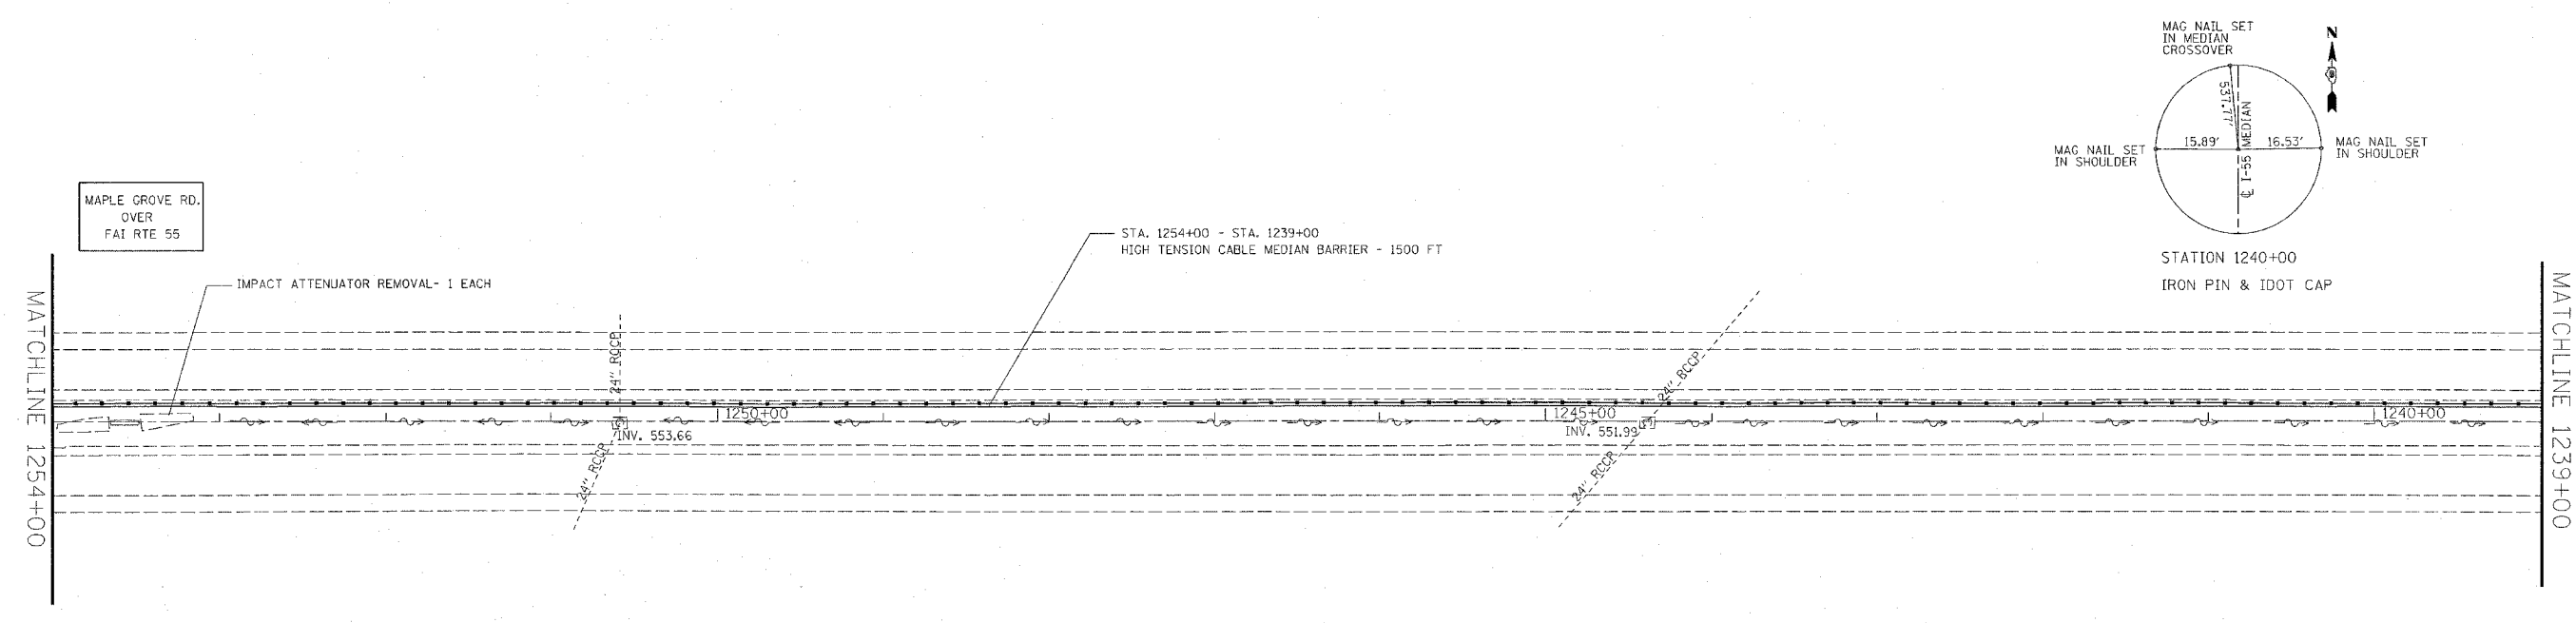


F.A.I. RTE.	SECTION	COUNTY	TOTAL SHEETS	SHEET NO.
55/70	*	MADISON	26	21
STA. 1269+00		TO STA. 1239+00		
FED. ROAD DIST. NO.		ILLINOIS FED. AID PROJECT		
*60-(7,8,9,10)I-2,60-(1,2)I-3				

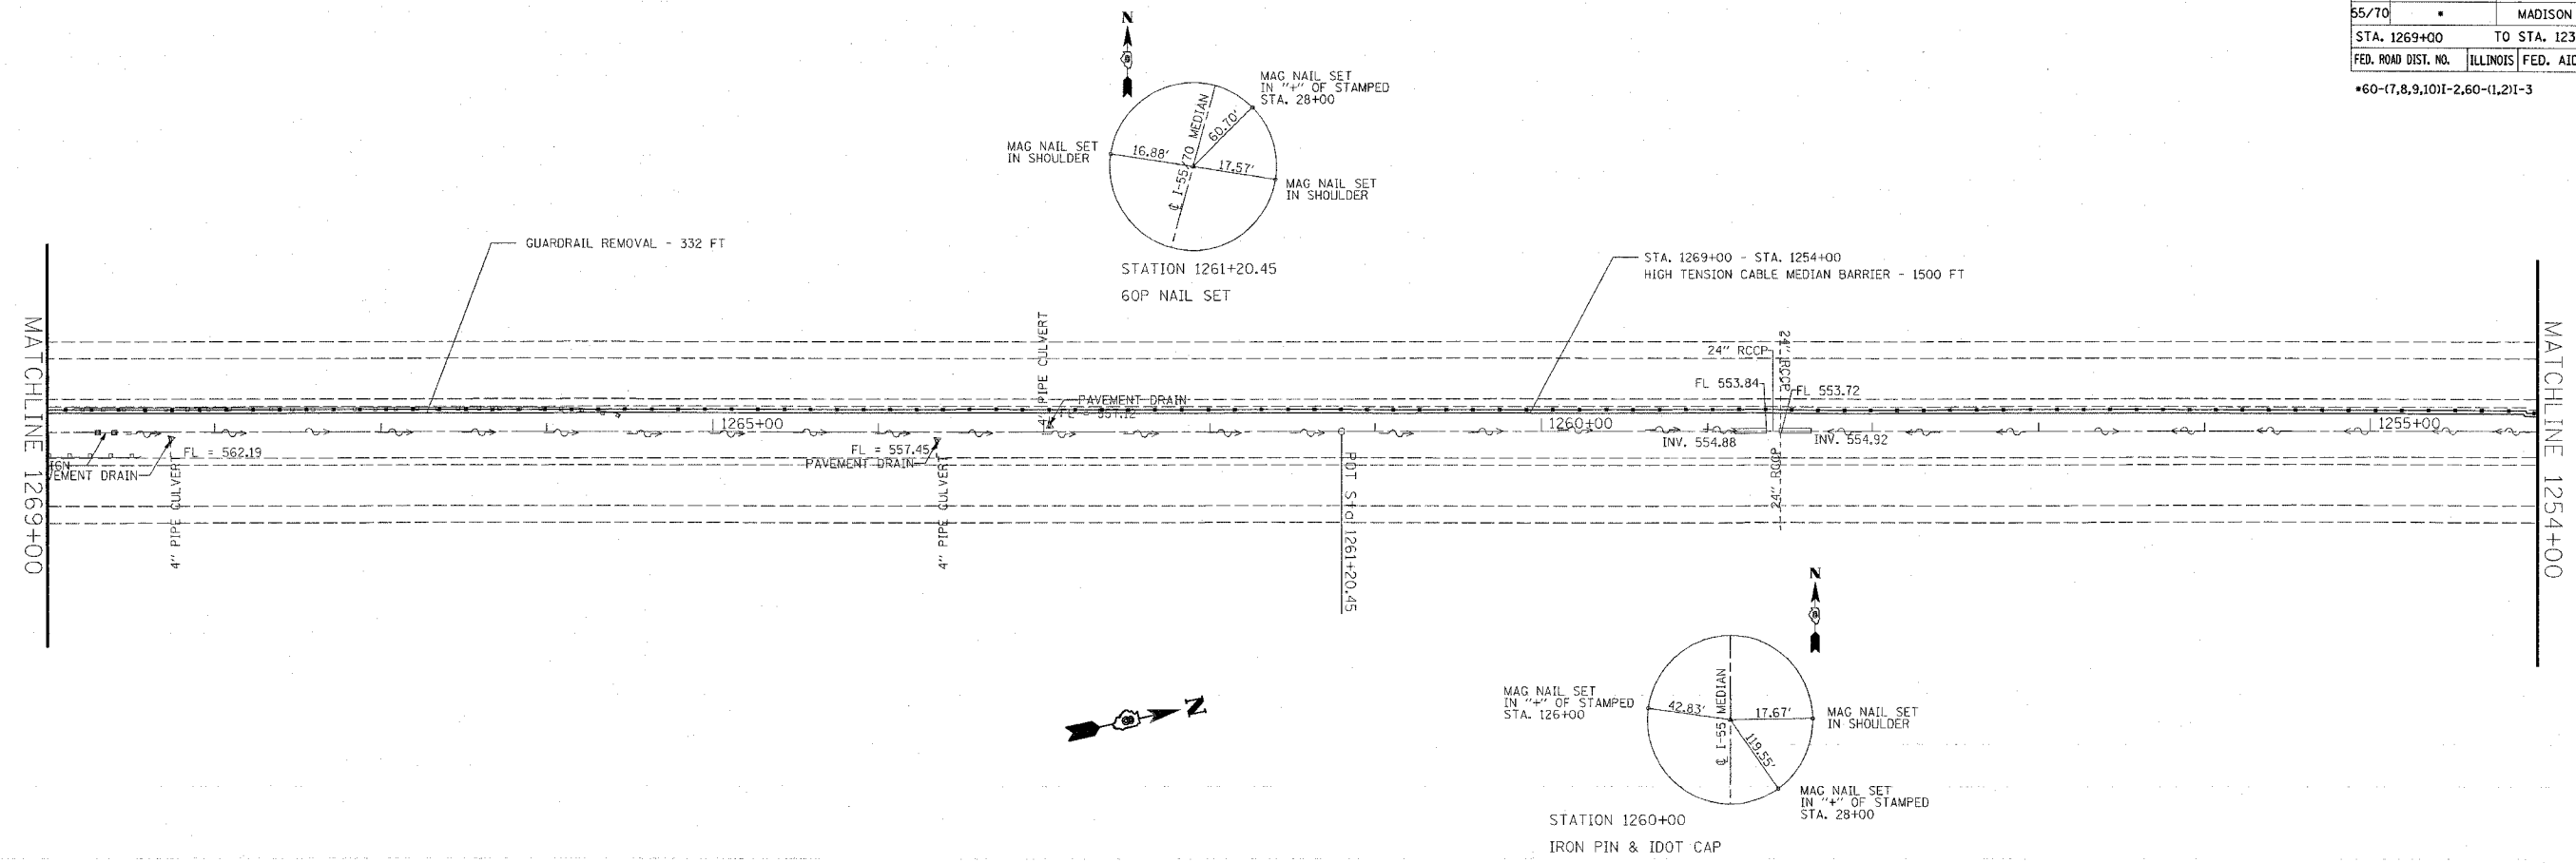

PLOT DATE = 12/11/2006
 FILE NAME = c:\p\projects\606883\plan\p1\066883.dgn
 PLOT SCALE = 1/8" = 1'-0"
 REFERENCE = SHEET #

REVISIONS	
NAME	DATE

ILLINOIS DEPARTMENT OF TRANSPORTATION
PLAN VIEW
 FAI RTE 55/70
 SECTION 60-(7,8,9,10)I-2,60-(1,2)I-3
 MADISON COUNTY

SCALE: VERT. _____
 HORIZ. _____

DATE _____ DRAWN BY _____
 CHECKED BY _____