


F.A.I. RTE.	SECTION	COUNTY	TOTAL SHEETS	SHEET NO.
TO	60-110,11RS	MADISON	156	19
STA.	TO STA.			
FED. ROAD DIST. NO.	ILLINOIS FED. AID PROJECT			

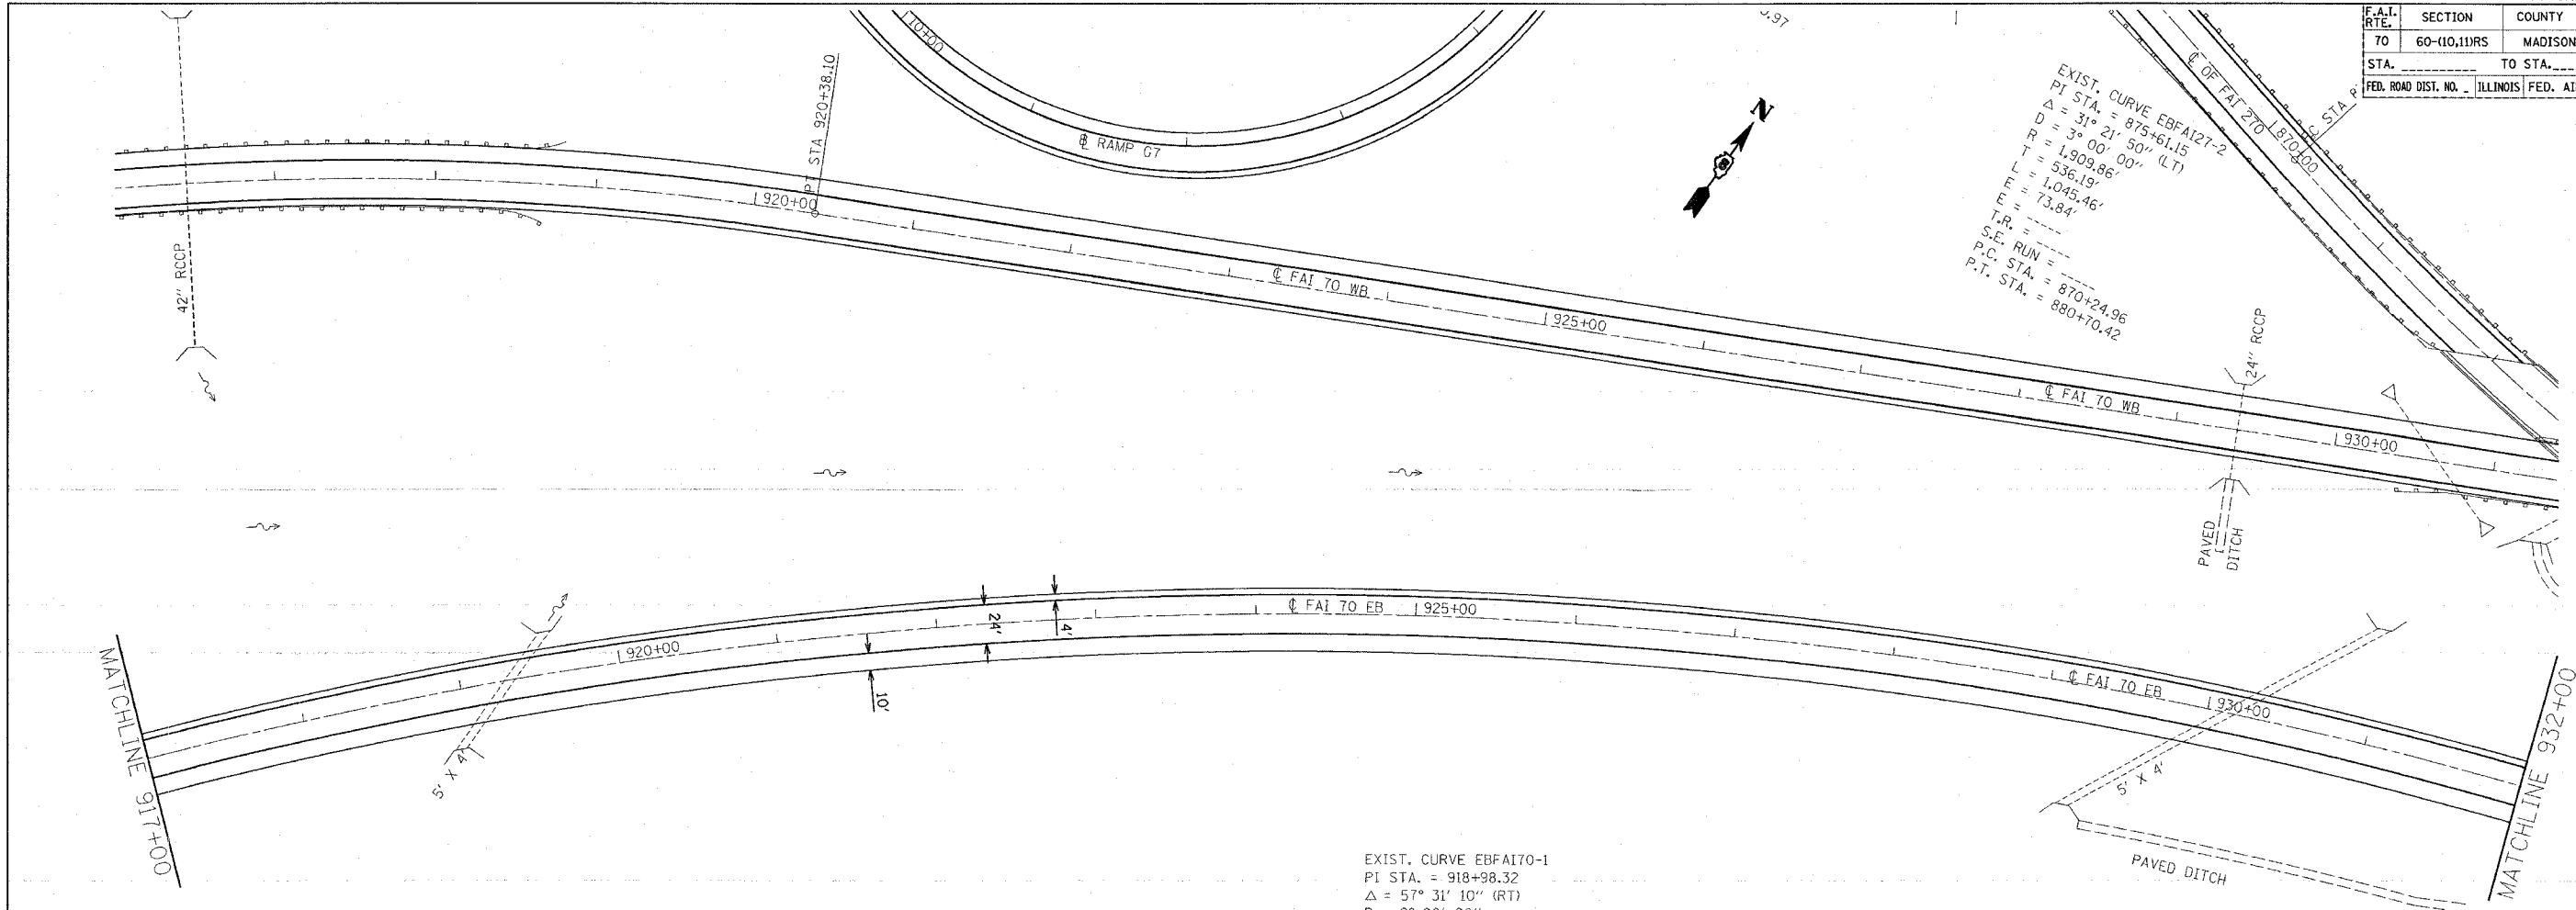

EXIST. CURVE EBFAT27-2
 PI STA. = 875+61.15
 $\Delta = 31^\circ 21' 50''$ (LT)
 $D = 3^\circ 00' 00''$
 $R = 1,909.86'$
 $T = 536.19'$
 $L = 1,045.46'$
 $E = 73.84'$
 $T.R. =$
 $S.E. RUN =$
 $P.C. STA. = 870+24.96$
 $P.T. STA. = 880+70.42$

EXIST. CURVE EBFAT70-1
 PI STA. = 918+98.32
 $\Delta = 57^\circ 31' 10''$ (RT)
 $D = 2^\circ 00' 00''$
 $R = 2,864.79'$
 $T = 1,572.31'$
 $L = 2,875.97'$
 $E = 403.11'$
 $T.R. =$
 $S.E. RUN =$
 $P.C. STA. = 903+26.01$
 $P.T. STA. = 932+01.98$

PLOT DATE * DATE *
 PLOT NAME * NAME *
 PLOT SCALE * SCALE *
 REFERENCE * REF *

REVISIONS	
NAME	DATE

ILLINOIS DEPARTMENT OF TRANSPORTATION
PLAN VIEW
EASTBOUND 70
 FAI 70
 SECTION 60-110,11RS
 MADISON COUNTY

SCALE: VERT. _____
 HORIZ. _____
 DATE _____

DRAWN BY _____
 CHECKED BY _____