


F.A.I. RTE.	SECTION	COUNTY	TOTAL SHEETS	SHEET NO.
70	60-(10,11)RS	MADISON	56	24
STA.		TO STA.		
FED. ROAD DIST. NO.		ILLINOIS FED. AID PROJECT		

EXIST. CURVE WBF170-2
 PI STA. = 910+86.36
 $\Delta = 65^\circ 10' 50''$ (RT)
 $D = 3^\circ 00' 00''$
 $R = 1,909.86'$
 $T = 1,220.95'$
 $L = 2,172.69'$
 $E = 356.92'$
 $E =$
 $T.R. =$
 $S.E. RUN =$
 $P.C. STA. = 898+65.41$
 $P.T. STA. = 920+38.10$

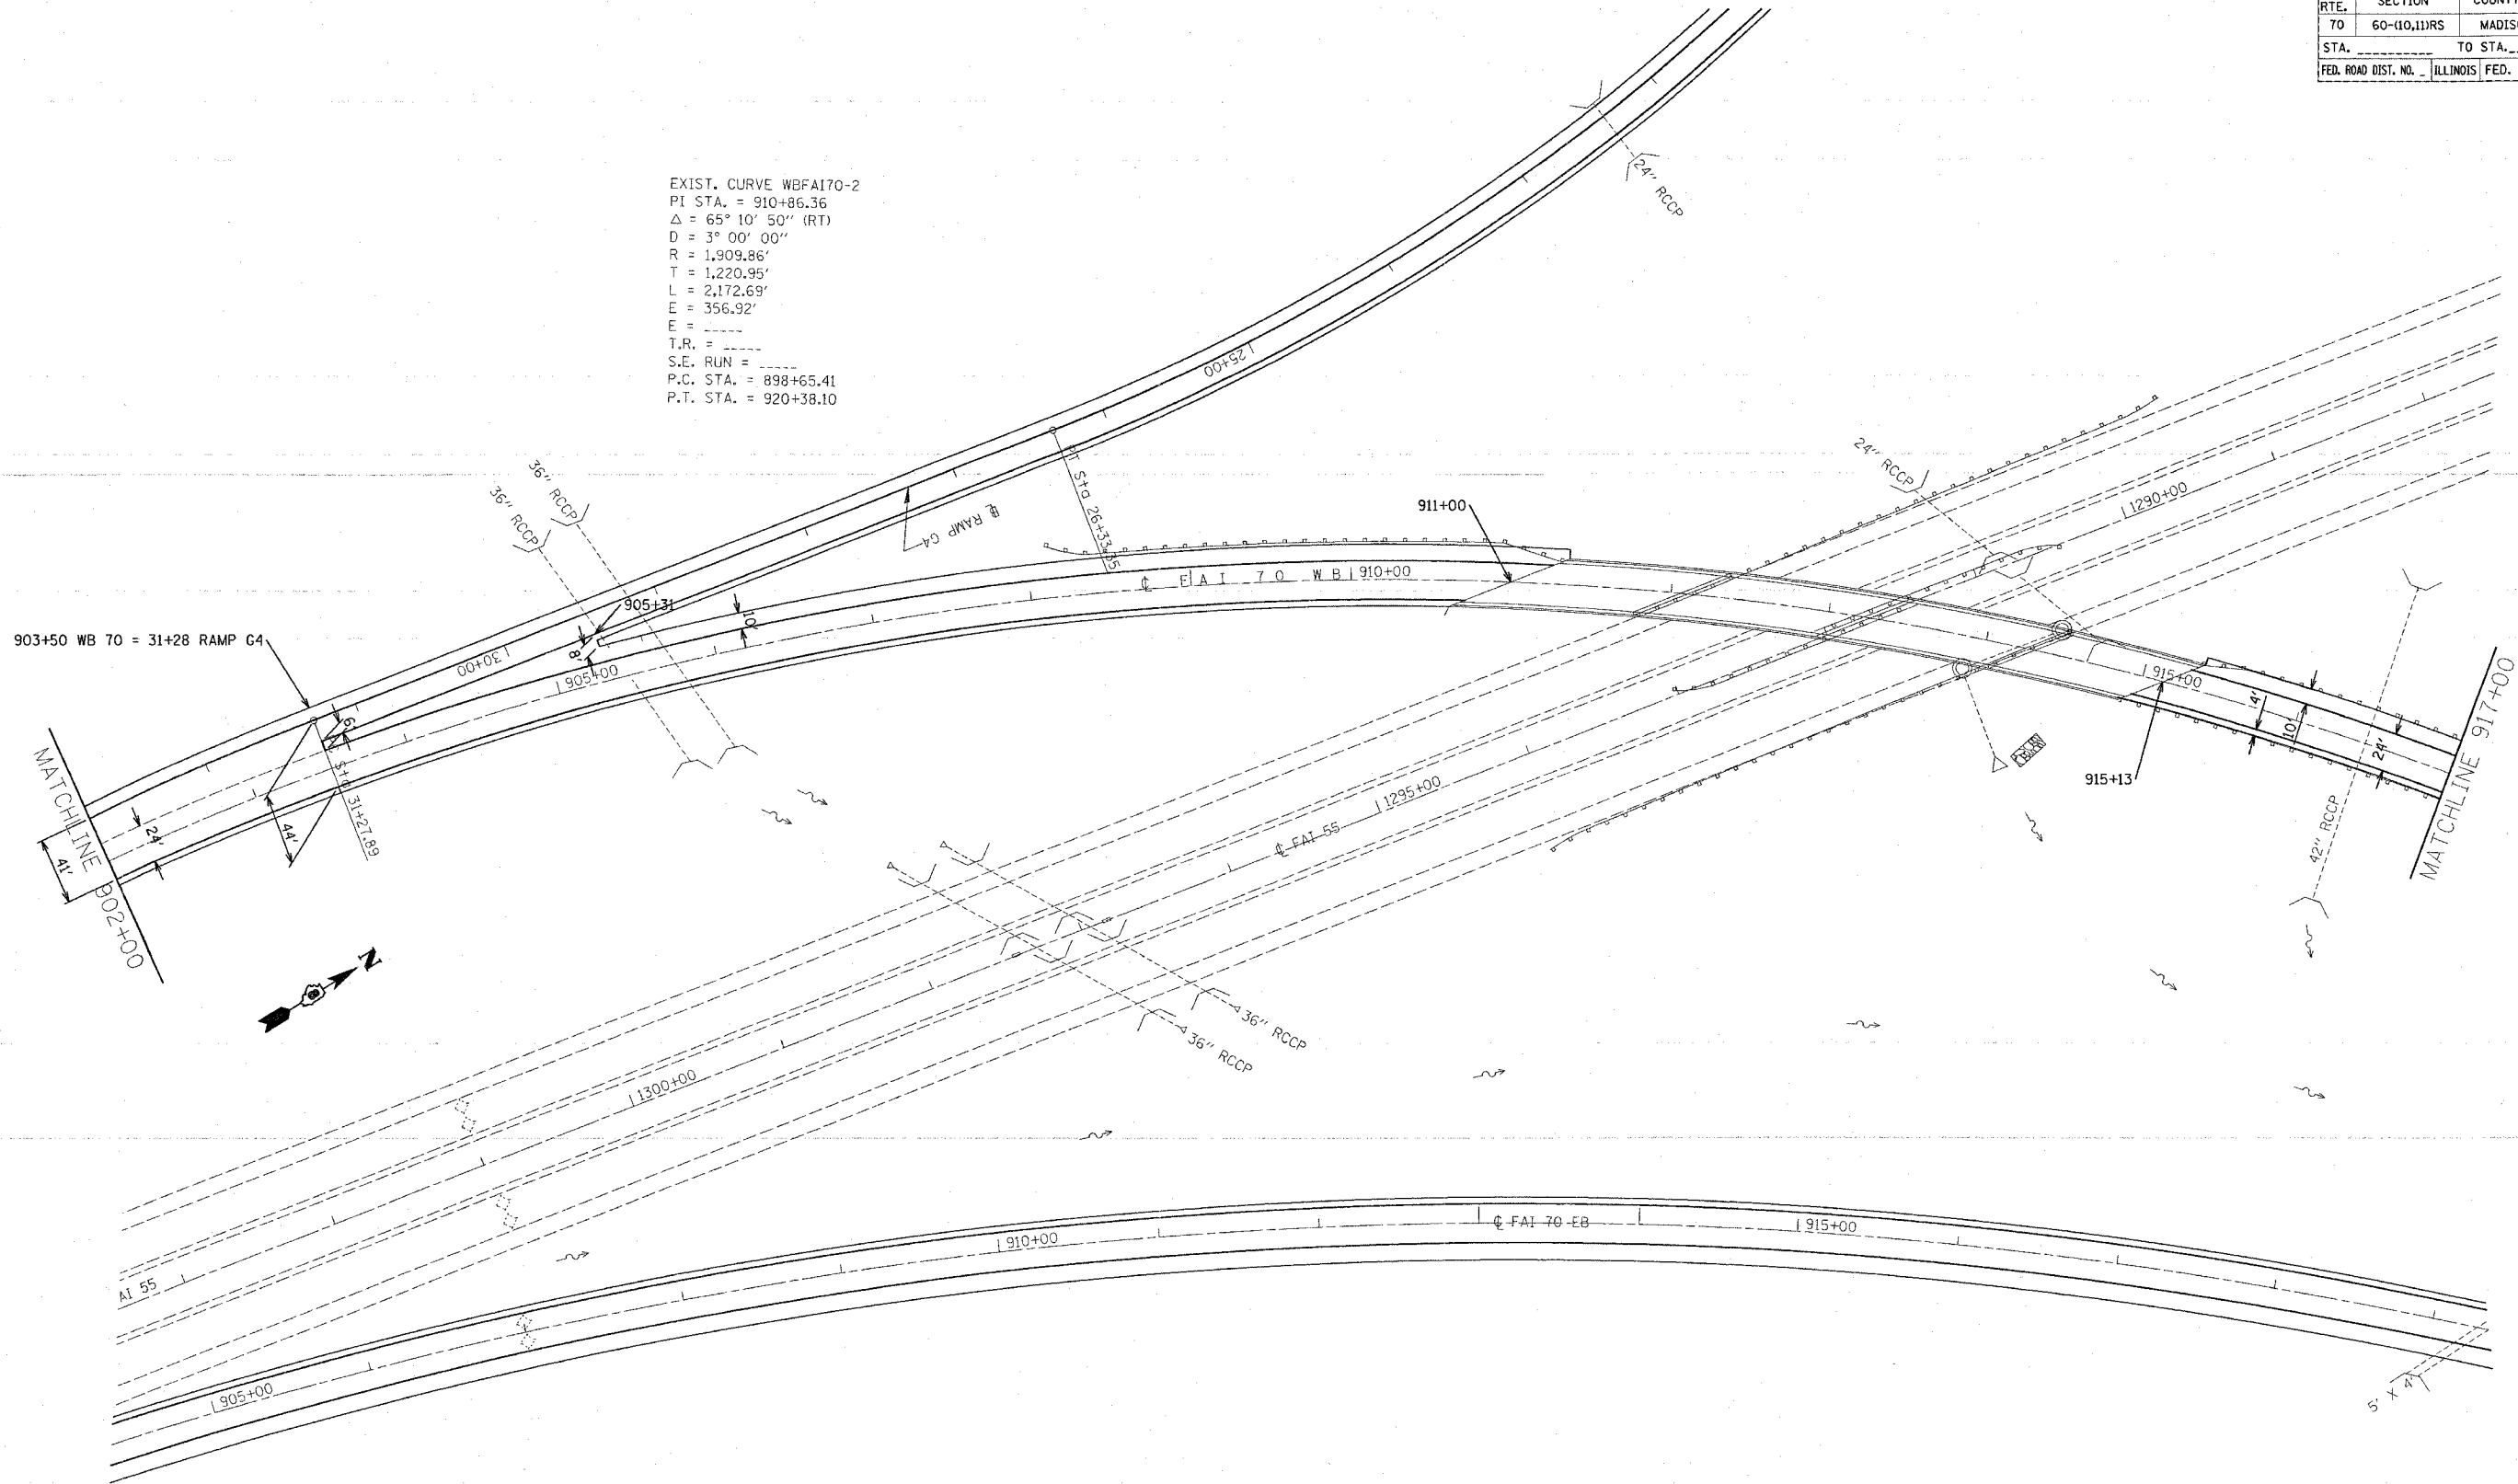

PLOT DATE * DATE *
 FILE NAME * SCALE *
 REFERENCE * REF *

REVISIONS	
NAME	DATE

ILLINOIS DEPARTMENT OF TRANSPORTATION
PLAN VIEW 70
WESTBOUND 70
 FAI 70
 SECTION 60-(10,11)RS
 MADISON COUNTY

SCALE: VERT. _____
 HORIZ. _____
 DATE _____

DRAWN BY _____
 CHECKED BY _____