


F.A.I. RTE.	SECTION	COUNTY	TOTAL SHEETS	SHEET NO.
70	60-(10,11)RS	MADISON	154	28
STA. _____		TO STA. _____		
FED. ROAD DIST. NO. _____		ILLINOIS		FED. AID PROJECT

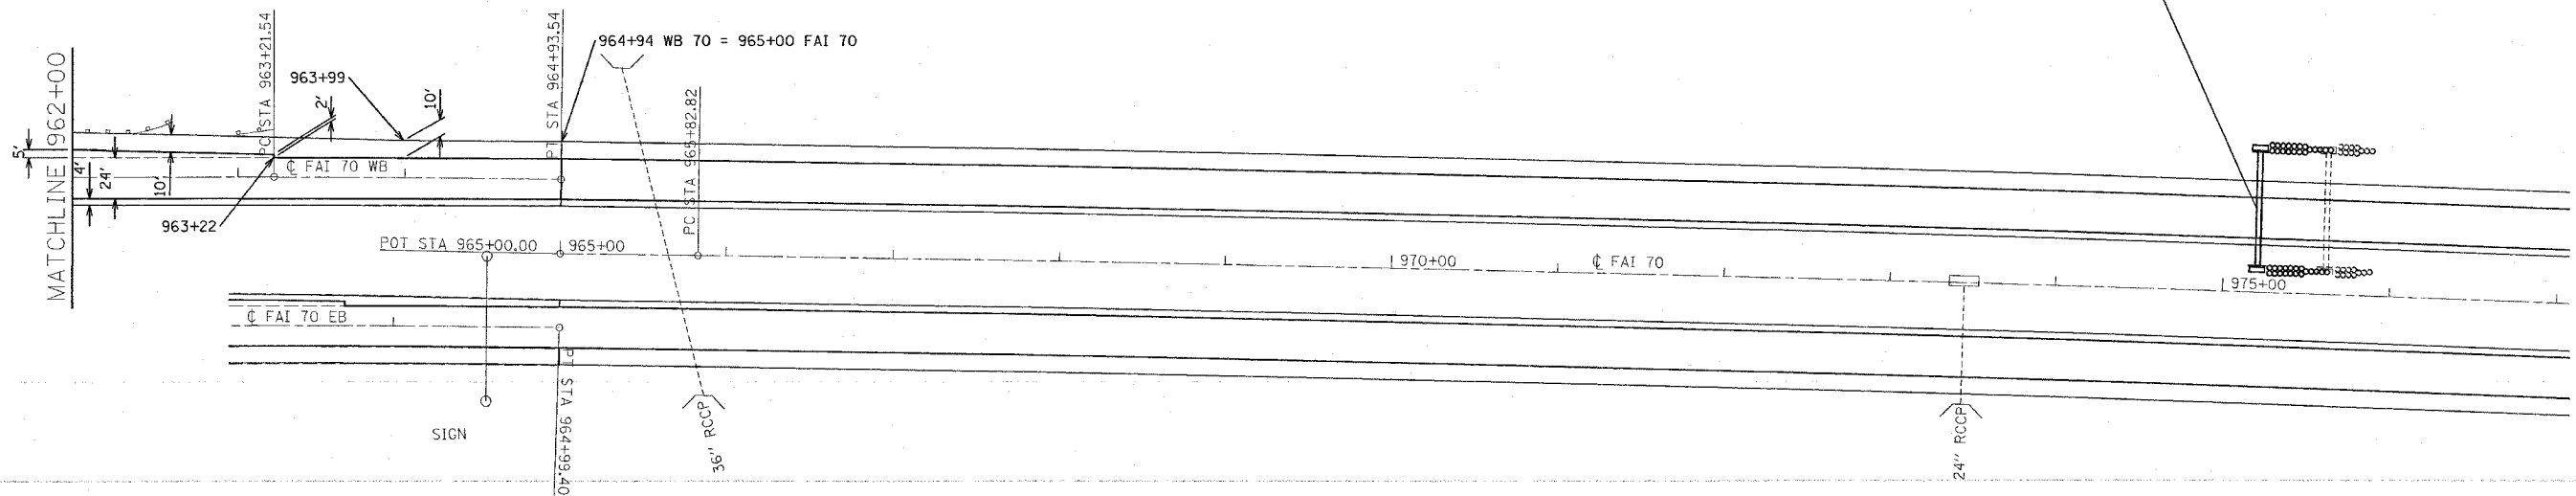

OVERHEAD SIGN TRUSS TYPE III-A AND IMPACT ATTENUATORS (NON-REDIRECTIVE), TEST LEVEL 3 REMOVAL AND REPLACEMENT



EXIST. CURVE WBF170-4
 PI STA. = 964+07.54
 $\Delta = 0^\circ 40' 06''$ (RT)
 $D = 0^\circ 23' 19''$
 $R = 14,745.45'$
 $T = 86.00'$
 $L = 172.00'$
 $E = 0.25'$
 $E = \text{-----}$
 $T.R. = \text{-----}$
 $S.E. \text{ RUN} = \text{-----}$
 $P.C. \text{ STA.} = 963+21.54$
 $P.T. \text{ STA.} = 964+93.54$

DATE = *DATE*
 FILE NAME = *FILE*
 PLOT SCALE = *SCALE*
 REFERENCE = *REF*

REVISIONS	
NAME	DATE

ILLINOIS DEPARTMENT OF TRANSPORTATION
PLAN VIEW
WESTBOUND 70
 FAI 70
 SECTION 60-(10,11)RS
 MADISON COUNTY

SCALE: VERT. _____
 HORIZ. _____

DATE _____ DRAWN BY _____
 CHECKED BY _____