


F.A.I. RTE.	SECTION	COUNTY	TOTAL SHEETS	SHEET NO.
70	60-(10,11)RS	MADISON	156	31
STA.		TO STA.		
FED. ROAD DIST. NO.		ILLINOIS FED. AID PROJECT		

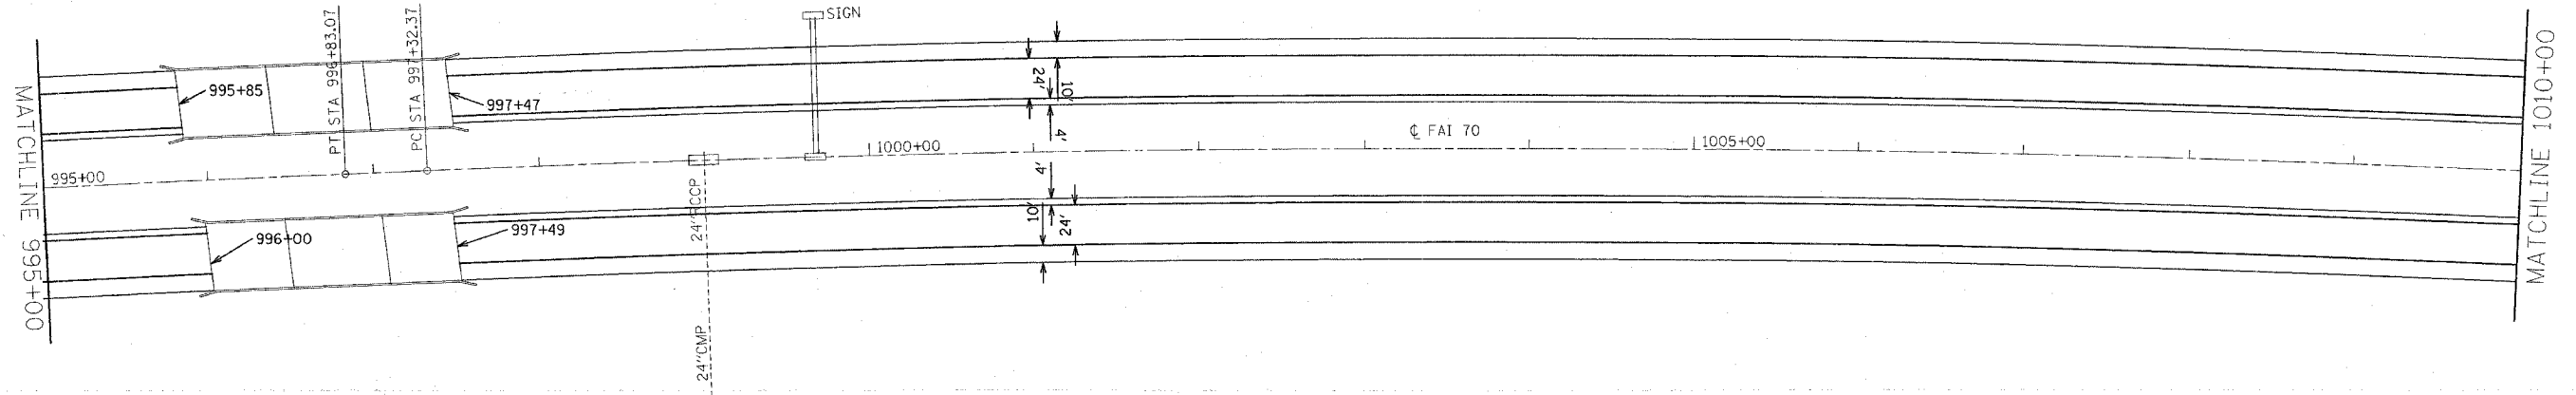

EXIST. CURVE FAI70-1
 PI STA. = 981+33.51
 $\Delta = 3^\circ 47' 21''$ (RT)
 D = $0^\circ 07' 20''$
 R = 46,878.36'
 T = 1,550.63'
 L = 3,100.25'
 E = 25.64'
 F = -----
 T.R. = -----
 S.E. RUN = -----
 P.C. STA. = 965+82.82
 P.T. STA. = 996+83.07

EXIST. CURVE FAI70-2
 PI STA. = 1009+61.88
 $\Delta = 9^\circ 24' 18''$ (RT)
 D = $0^\circ 23' 00''$
 R = 14,946.71'
 T = 1,229.51'
 L = 2,453.50'
 E = 50.48'
 F = -----
 T.R. = -----
 S.E. RUN = -----
 P.C. STA. = 997+32.37
 P.T. STA. = 1021+85.86

PLOT DATE = #DATE#
 FILE NAME = #FILE#
 PLOT SCALE = #SCALE#
 REFERENCE = #REF#

REVISIONS	
NAME	DATE

ILLINOIS DEPARTMENT OF TRANSPORTATION
PLAN VIEW
EASTBOUND AND WESTBOUND 70
 FAI 70
 SECTION 60-(10,11)RS
 MADISON COUNTY

SCALE: VERT. _____
 HORIZ. _____
 DATE _____

DRAWN BY _____
 CHECKED BY _____