


| F.A.I. RTE.               | SECTION      | COUNTY                    | TOTAL SHEETS | SHEET NO. |
|---------------------------|--------------|---------------------------|--------------|-----------|
| 70                        | 60-(10,11)RS | MADISON                   | 56           | 33        |
| STA. _____                |              | TO STA. _____             |              |           |
| FED. ROAD DIST. NO. _____ |              | ILLINOIS FED. AID PROJECT |              |           |

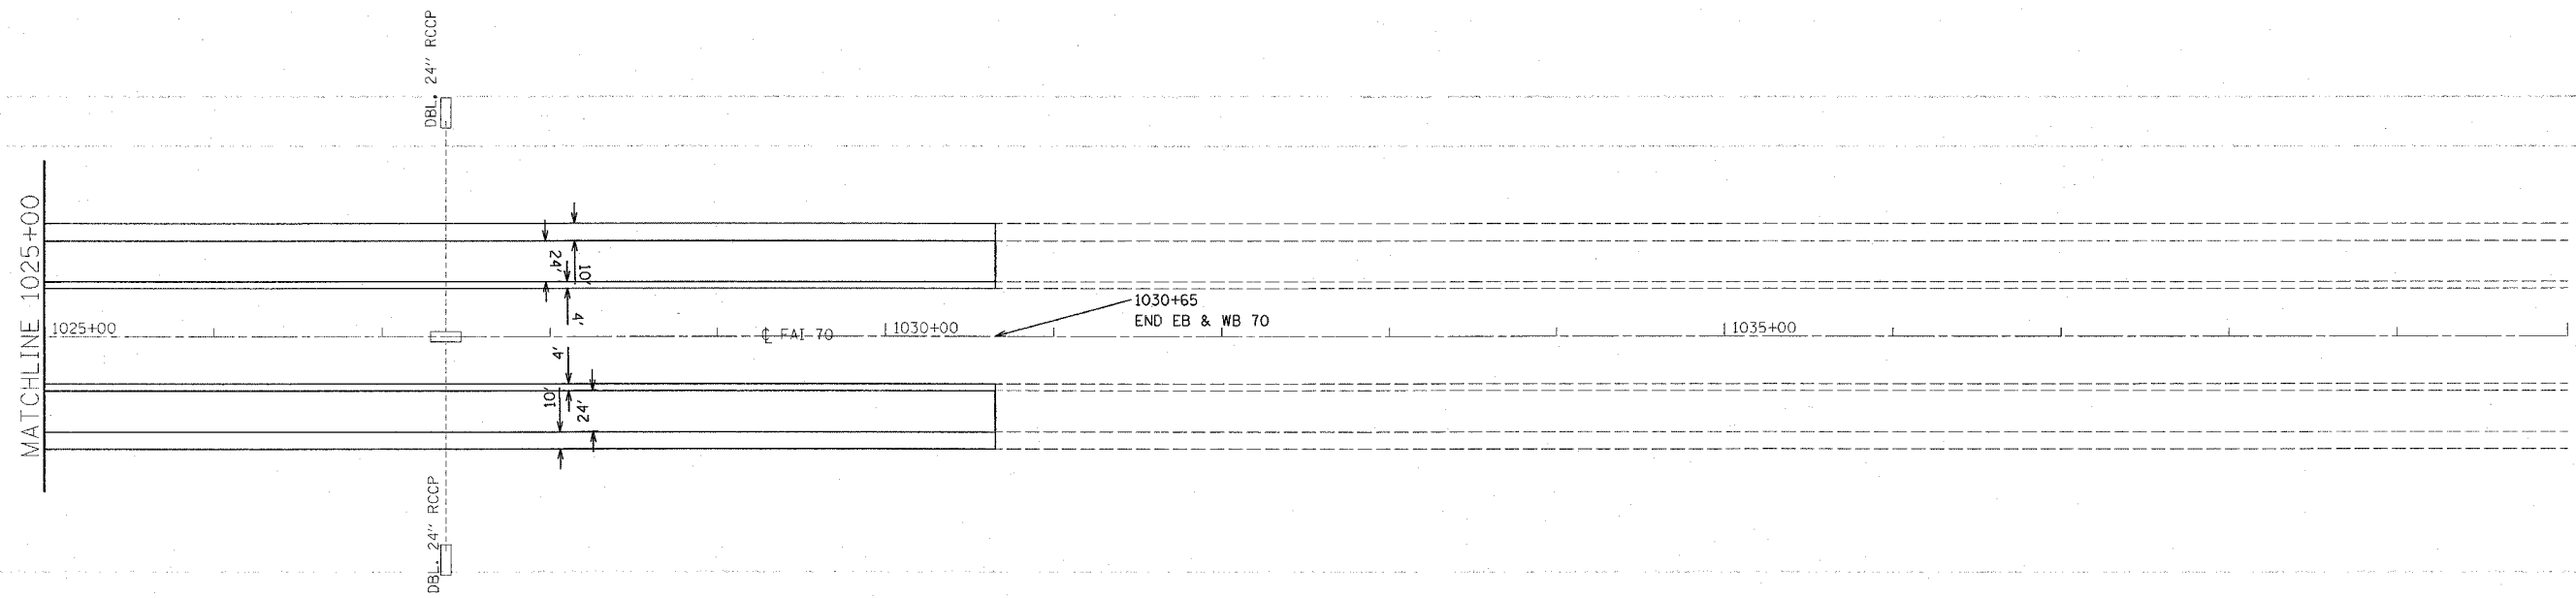

PLOT DATE = \*DATE\*  
 FILE NAME = \*FILE\*  
 PLOT SCALE = \*SCALE\*  
 REFERENCE = \*REF\*

| REVISIONS |      |
|-----------|------|
| NAME      | DATE |
|           |      |
|           |      |
ILLINOIS DEPARTMENT OF TRANSPORTATION  
**PLAN VIEW**  
**EASTBOUND AND WESTBOUND 70**  
 FAI 70  
 SECTION 60-(10,11)RS  
 MADISON COUNTY

SCALE: VERT. \_\_\_\_\_  
 HORIZ. \_\_\_\_\_

DATE \_\_\_\_\_ DRAWN BY \_\_\_\_\_  
 CHECKED BY \_\_\_\_\_