




F.A.I. RTE.	SECTION	COUNTY	TOTAL SHEETS	SHEET NO.
TO	60-(10,11)RS	MADISON	26	34
STA.	TO STA.			
FED. ROAD DIST. NO.	ILLINOIS FED. AID PROJECT			

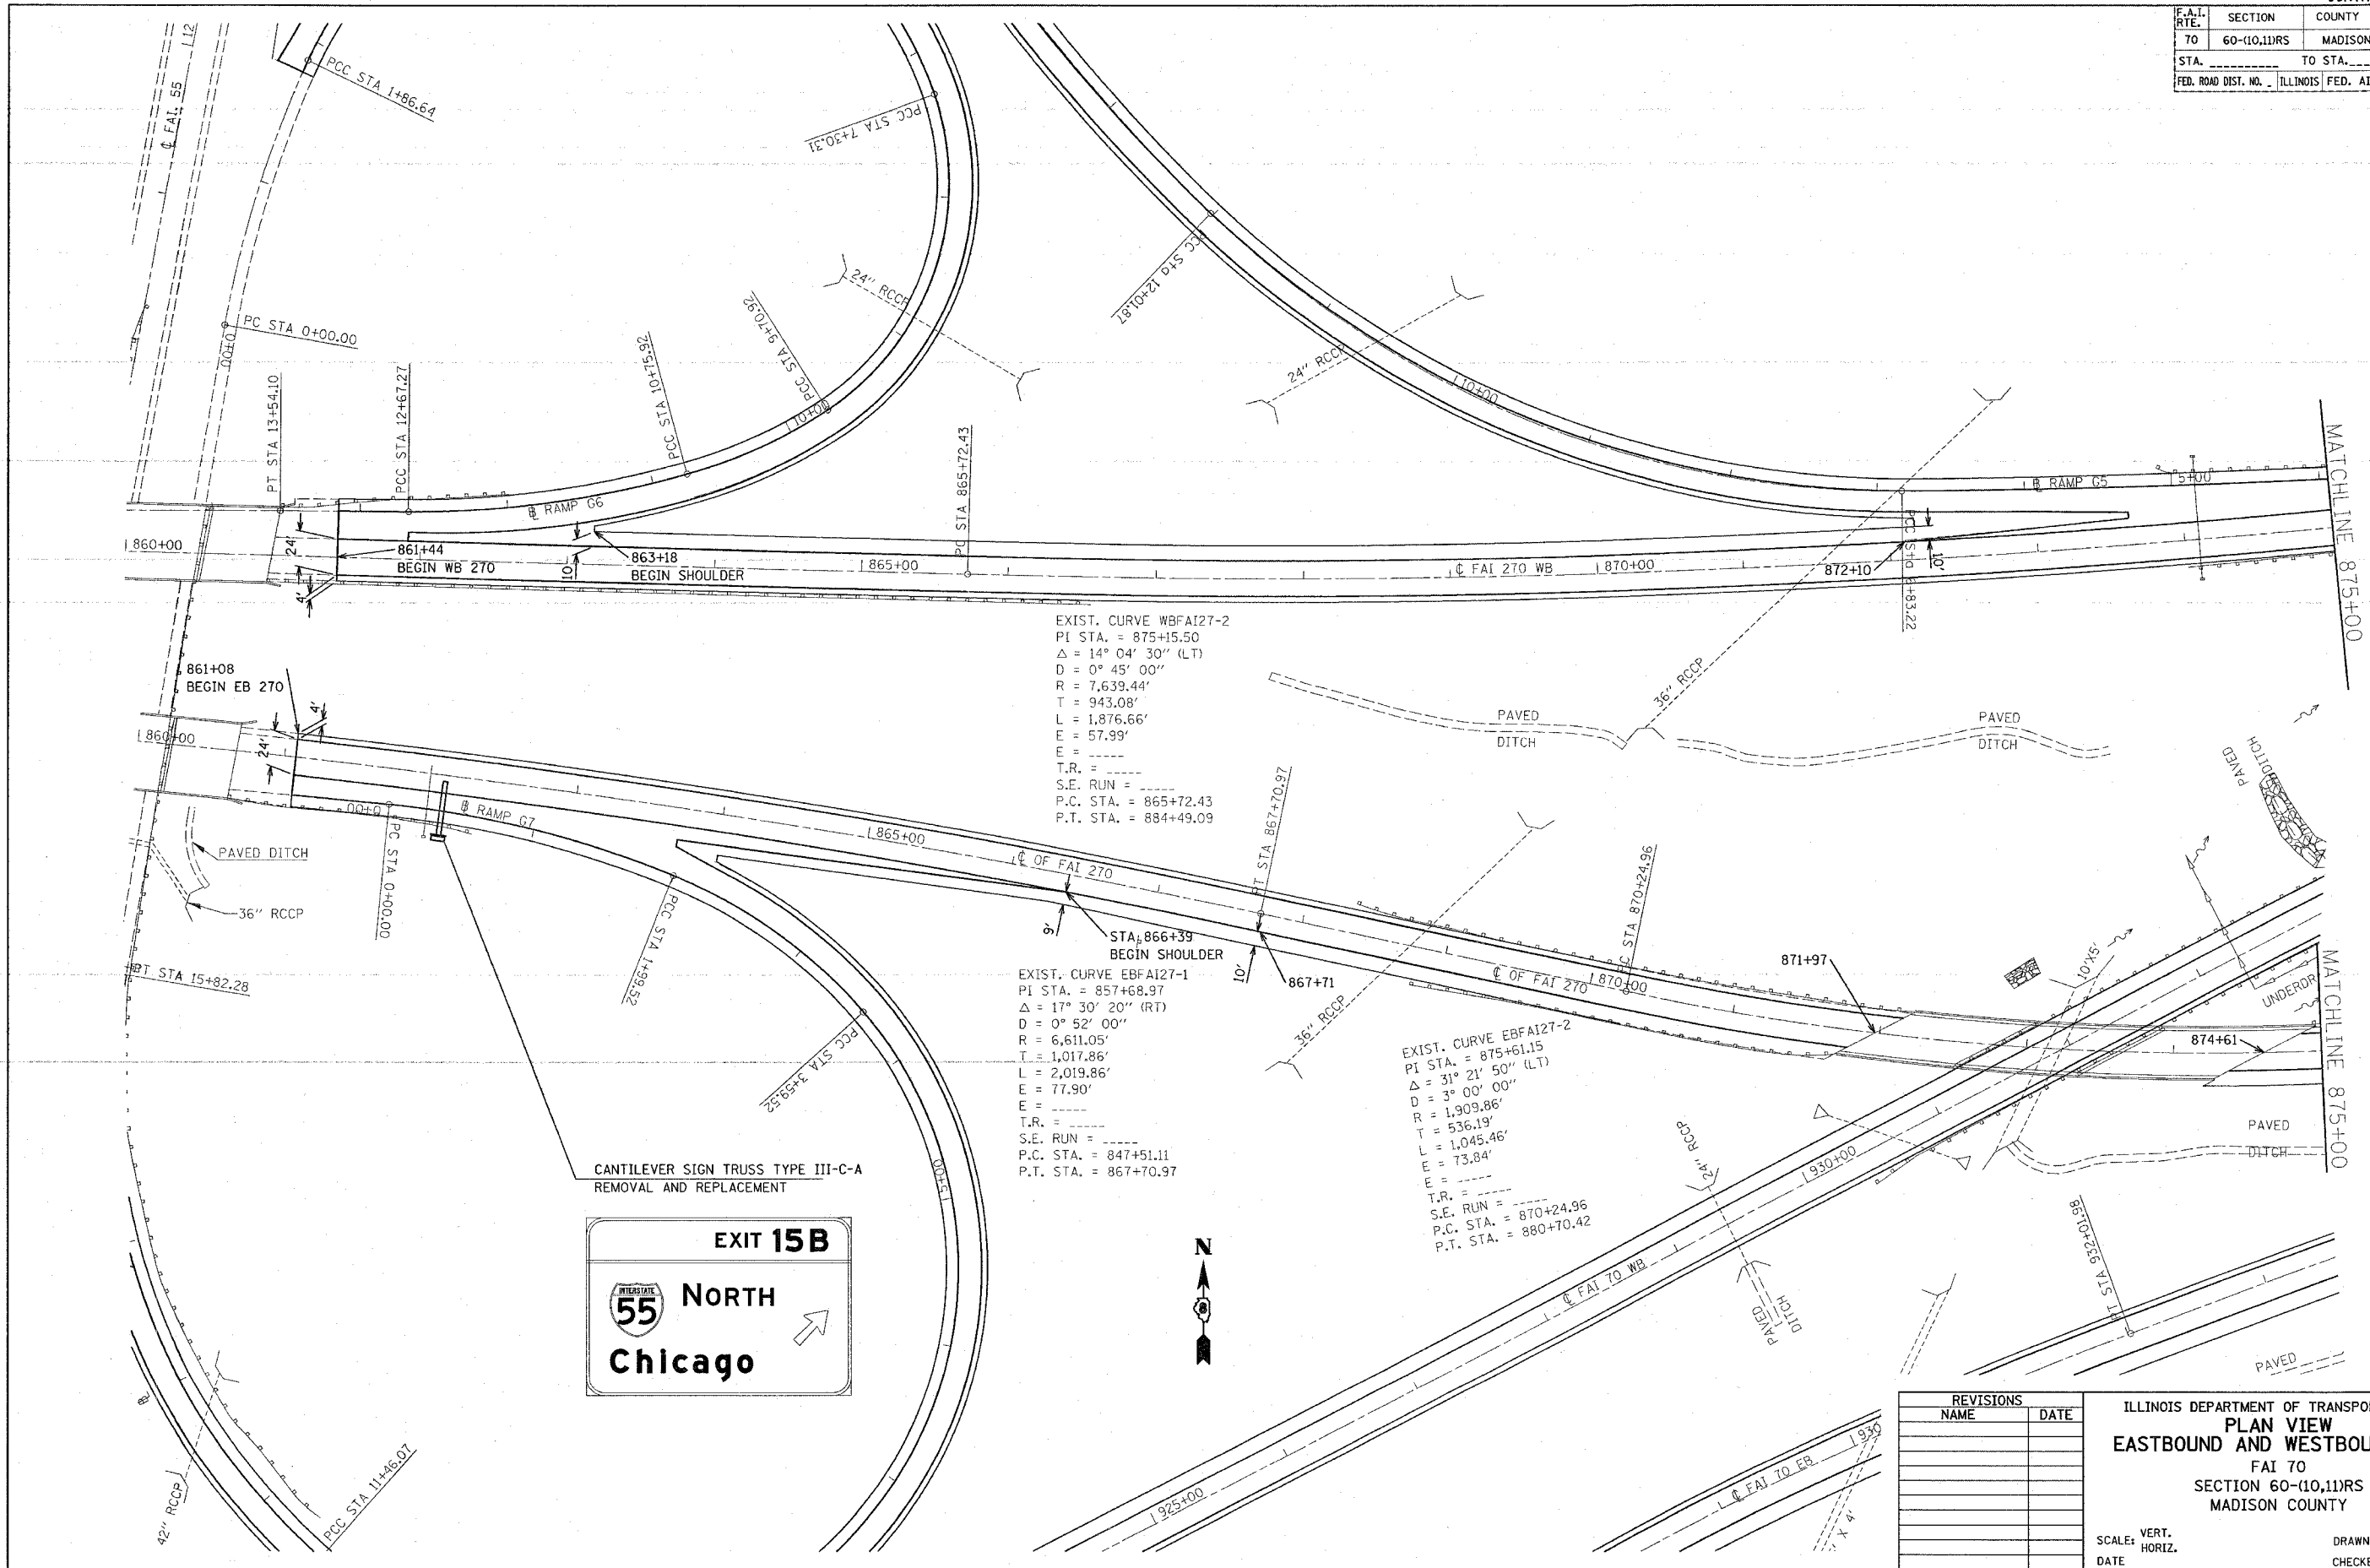

EXIST. CURVE WBAI27-2  
 PI STA. = 875+15.50  
 Δ = 14° 04' 30" (LT)  
 D = 0° 45' 00"  
 R = 7,639.44'  
 T = 943.08'  
 L = 1,876.66'  
 E = 57.99'  
 T.R. = ---  
 S.E. RUN = ---  
 P.C. STA. = 865+72.43  
 P.T. STA. = 884+49.09

EXIST. CURVE EBFAI27-1  
 PI STA. = 857+68.97  
 Δ = 17° 30' 20" (RT)  
 D = 0° 52' 00"  
 R = 6,611.05'  
 T = 1,017.86'  
 L = 2,019.86'  
 E = 77.90'  
 T.R. = ---  
 S.E. RUN = ---  
 P.C. STA. = 847+51.11  
 P.T. STA. = 867+70.97

EXIST. CURVE EBFAI27-2  
 PI STA. = 875+61.15  
 Δ = 31° 21' 50" (LT)  
 D = 3° 00' 00"  
 R = 1,909.86'  
 T = 536.19'  
 L = 1,045.46'  
 E = 73.84'  
 T.R. = ---  
 S.E. RUN = ---  
 P.C. STA. = 870+24.96  
 P.T. STA. = 880+70.42

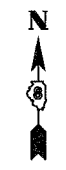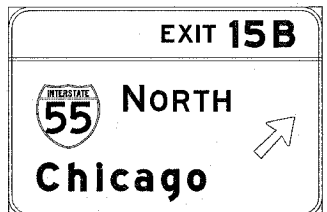

REVISIONS	
NAME	DATE

ILLINOIS DEPARTMENT OF TRANSPORTATION  
**PLAN VIEW**  
**EASTBOUND AND WESTBOUND 270**  
 FAI 70  
 SECTION 60-(10,11)RS  
 MADISON COUNTY

SCALE: VERT. \_\_\_\_\_  
 HORIZ. \_\_\_\_\_  
 DATE \_\_\_\_\_

DRAWN BY \_\_\_\_\_  
 CHECKED BY \_\_\_\_\_

PLOT DATE = 08/15/07  
 PLOT SCALE = 1"=40'  
 REFERENCE = 08/15/07