


F.A.I. RTE.	SECTION	COUNTY	TOTAL SHEETS	SHEET NO.
70	60-10,11RS	MADISON	256	43
STA. _____		TO STA. _____		
FED. ROAD DIST. NO. _____		ILLINOIS FED. AID PROJECT		

EXIST. CURVE RAMP05-3
 PI STA. = 19+41.43
 Δ = 55° 53' 01" (RT)
 D = 4° 06' 33"
 R = 1,394.33'
 T = 739.56'
 L = 1,359.96'
 E = 183.99'
 T.R. = _____
 S.E. RUN = _____
 P.C. STA. = 12+01.87
 P.T. STA. = 25+61.84

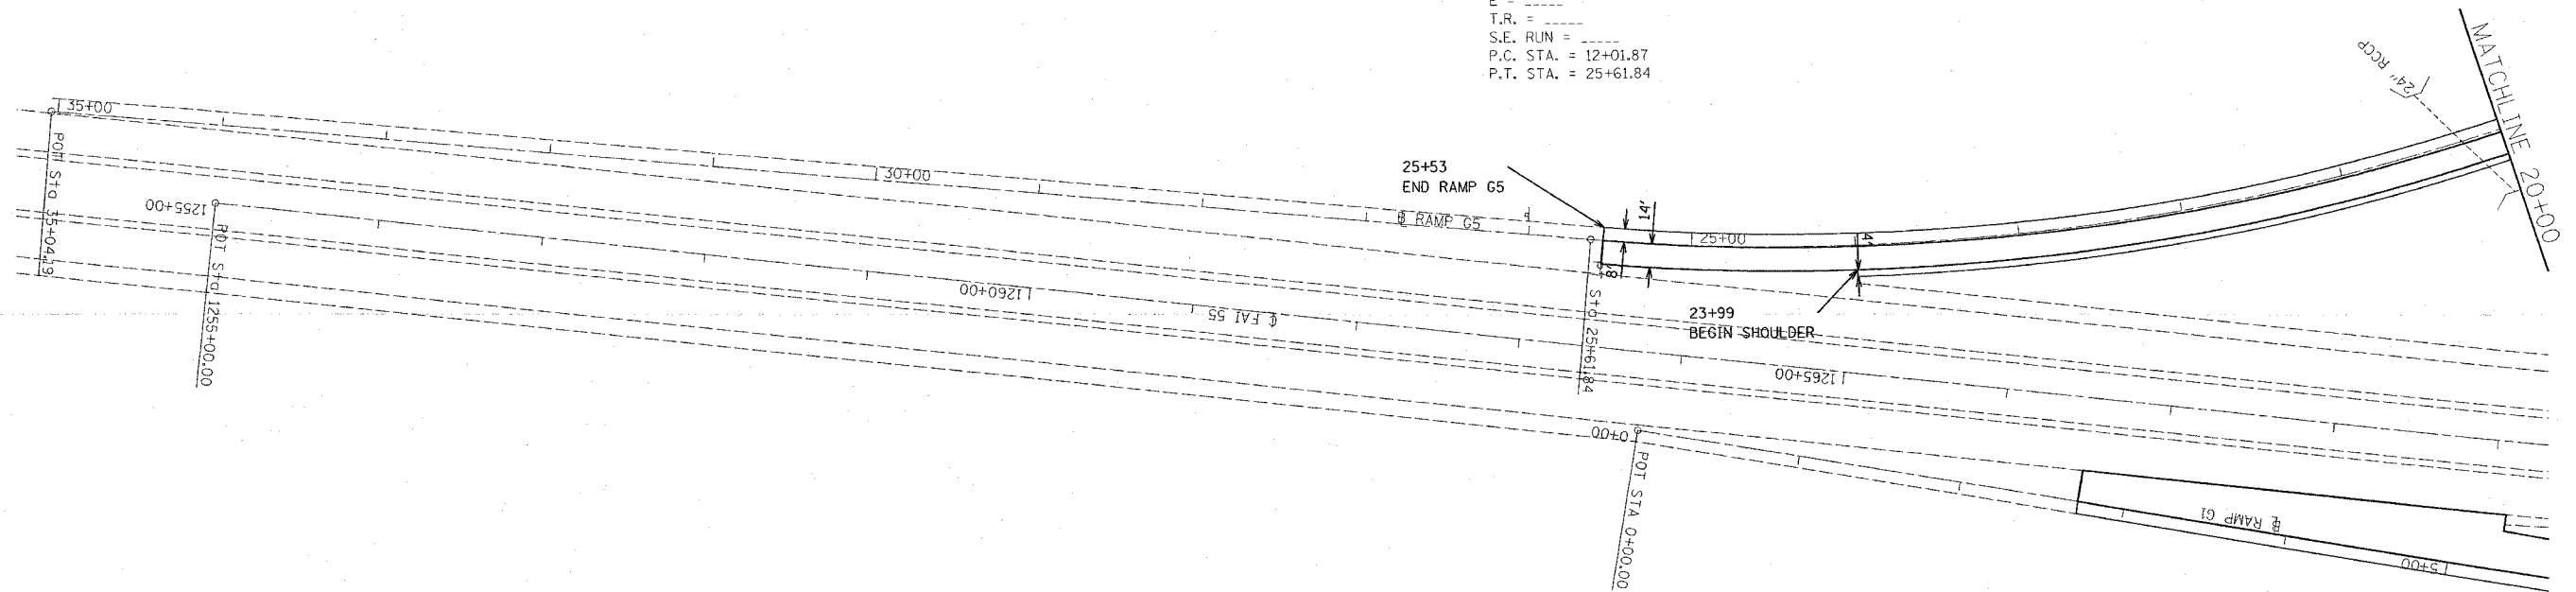

PLOT DATE = 08/25/09
 FILE NAME = #FILE#
 PLOT SCALE = #SCALE#
 REFERENCE = #REF#

REVISIONS	
NAME	DATE

ILLINOIS DEPARTMENT OF TRANSPORTATION
PLAN VIEW
RAMP G5
 I-270 WEST TO I-55 NORTH
 FAI 70
 SECTION 60-(10,11)RS
 MADISON COUNTY
 SCALE: VERT. _____
 HORIZ. _____
 DATE _____
 DRAWN BY _____
 CHECKED BY _____