



F.A.I. RTE.	SECTION	COUNTY	TOTAL SHEETS	SHEET NO.
270	60-6HB	MADISON	156	53
STA.		TO STA.		
FED. ROAD DIST. NO.	ILLINOIS	FED. AID PROJECT		

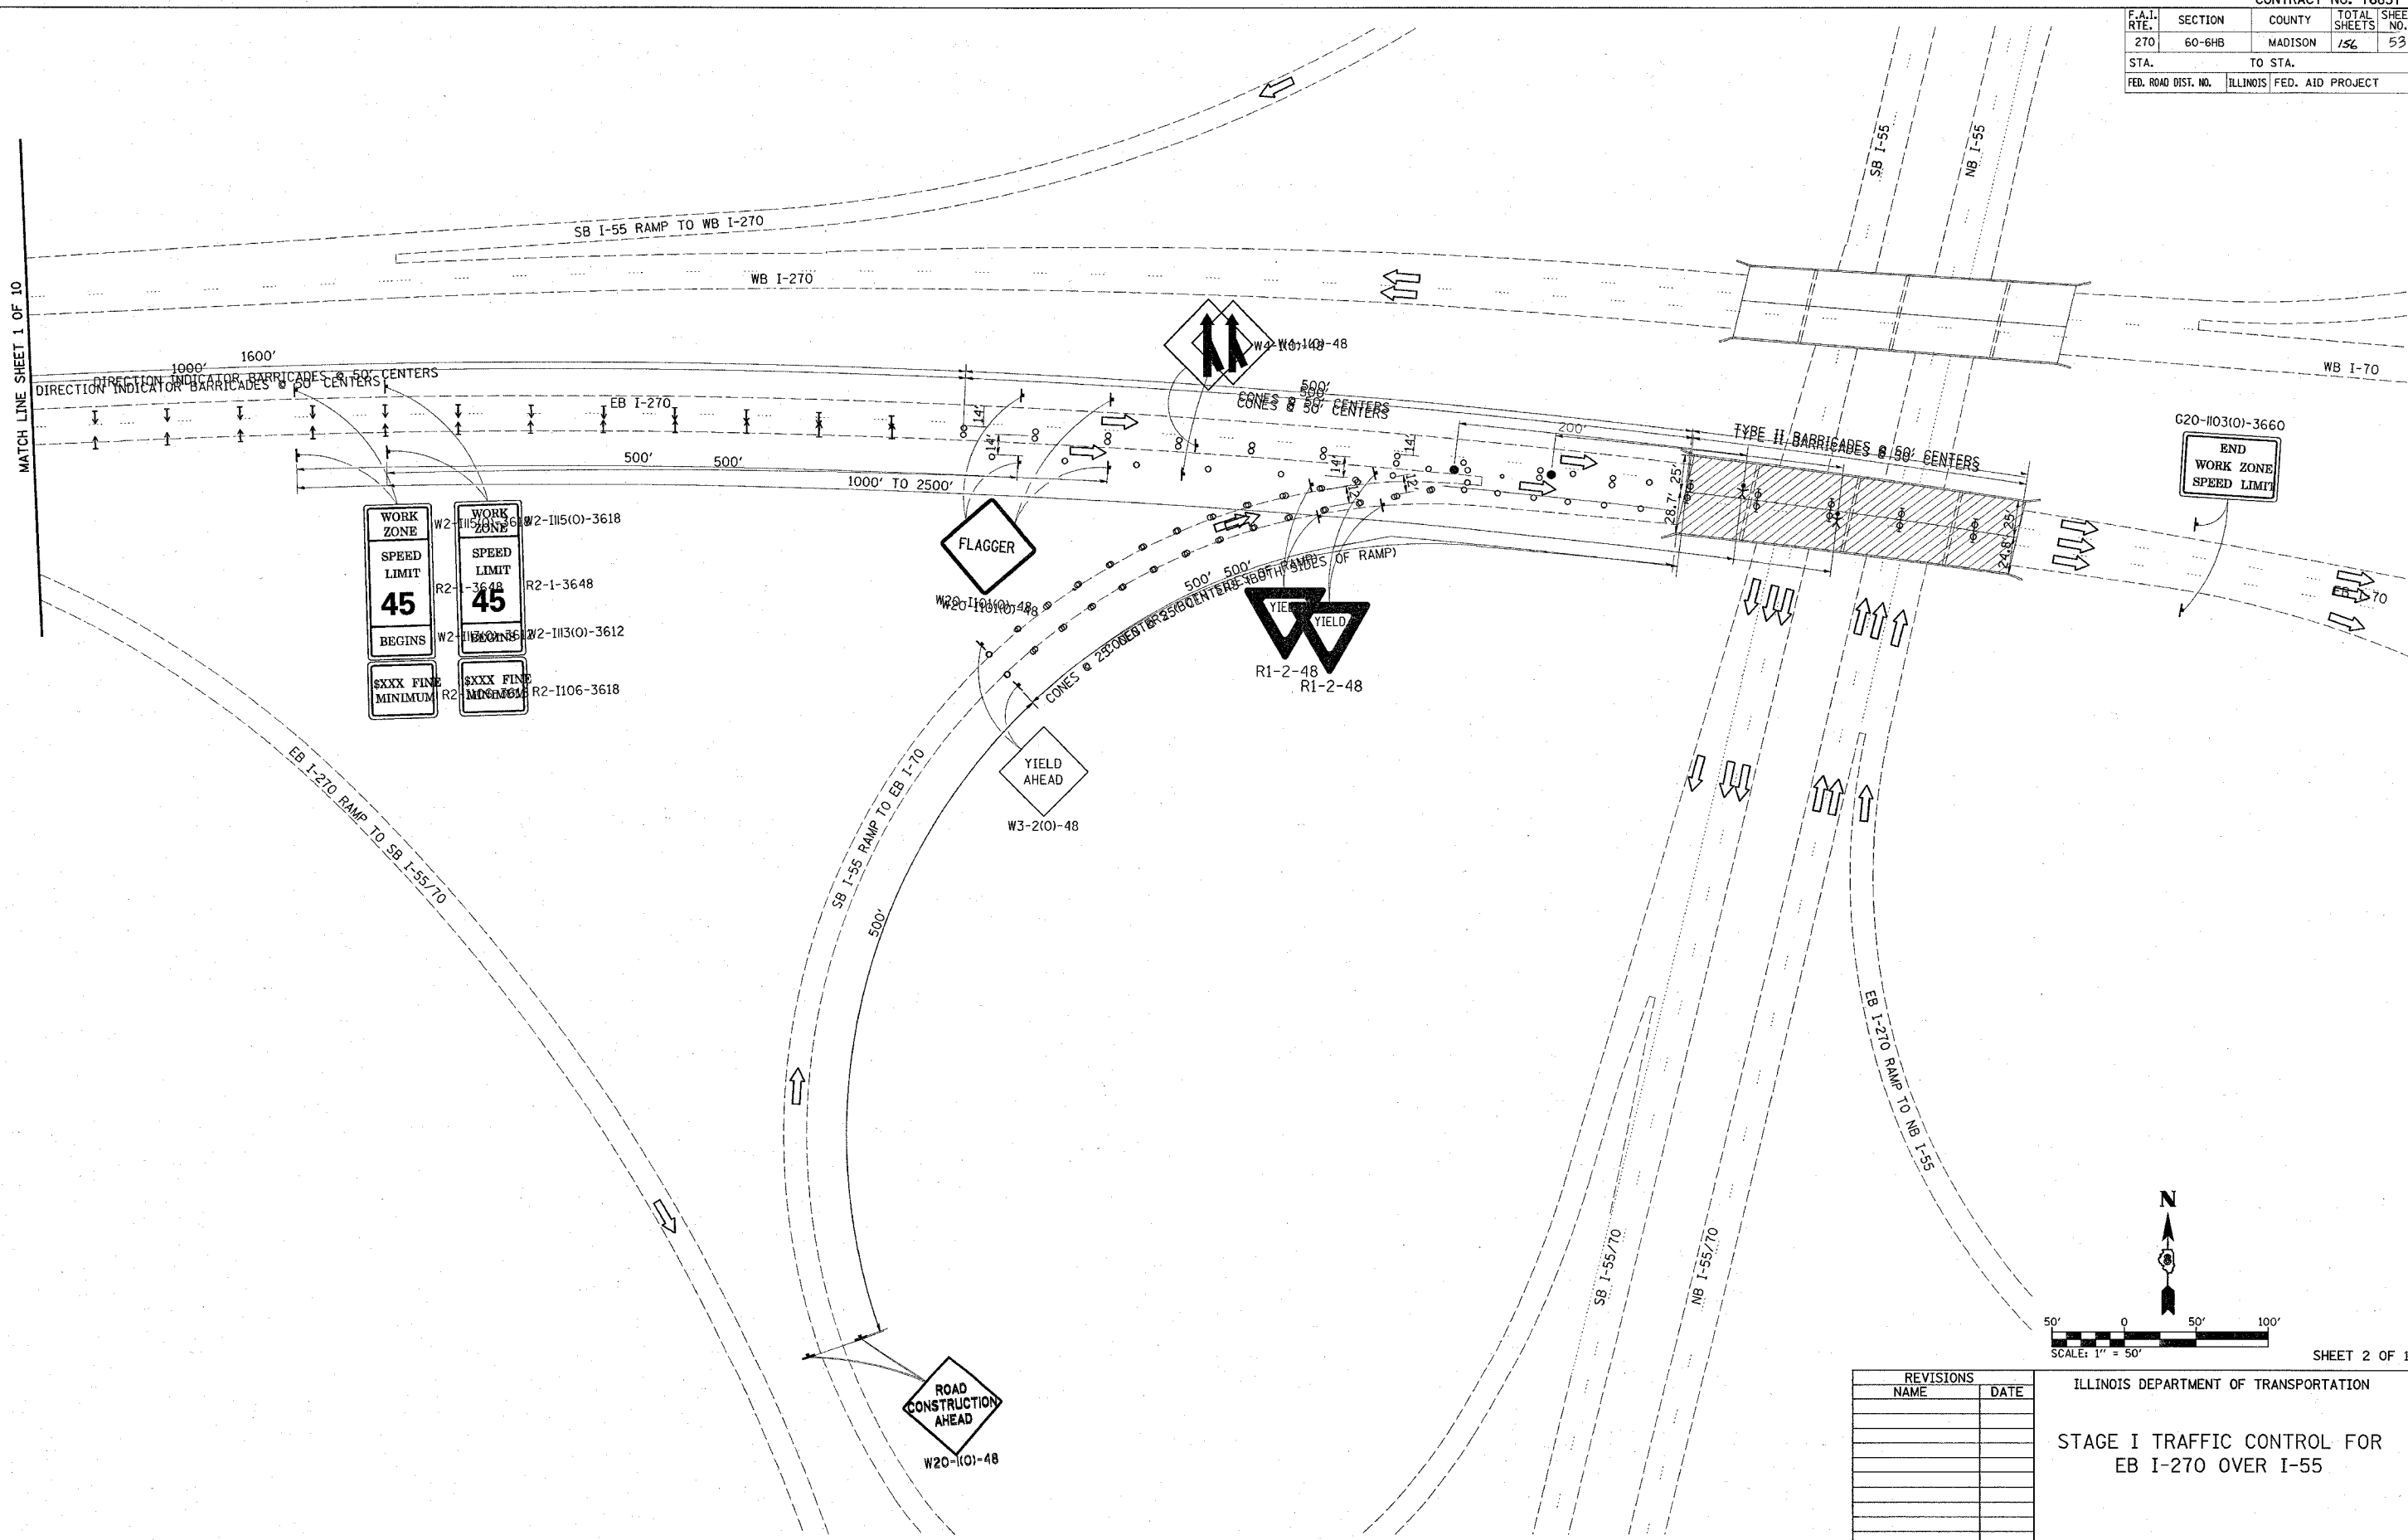

WORK ZONE	W2-1115(O)-3618
SPEED LIMIT	R2-1-3648
45	
BEGINS	W2-1113(O)-3612
XXXX FINE	R2-1106-3618
MINIMUM	

MATCH LINE SHEET 1 OF 10

G20-1103(O)-3660
END WORK ZONE SPEED LIMIT

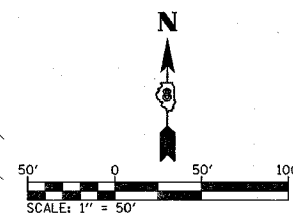

SHEET 2 OF 10

REVISIONS	
NAME	DATE

ILLINOIS DEPARTMENT OF TRANSPORTATION
STAGE I TRAFFIC CONTROL FOR
EB I-270 OVER I-55

PLOT DATE = #DATE#
 PLOT SCALE = #SCALE#
 USER NAME = #USER#