


F.A.I. RTE.	SECTION	COUNTY	TOTAL SHEETS	SHEET NO.
270	60-6HB	MADISON	156	55
STA.		TO STA.		
FED. ROAD DIST. NO.	ILLINOIS	FED. AID PROJECT		

MATCH LINE SHEET 3 OF 10

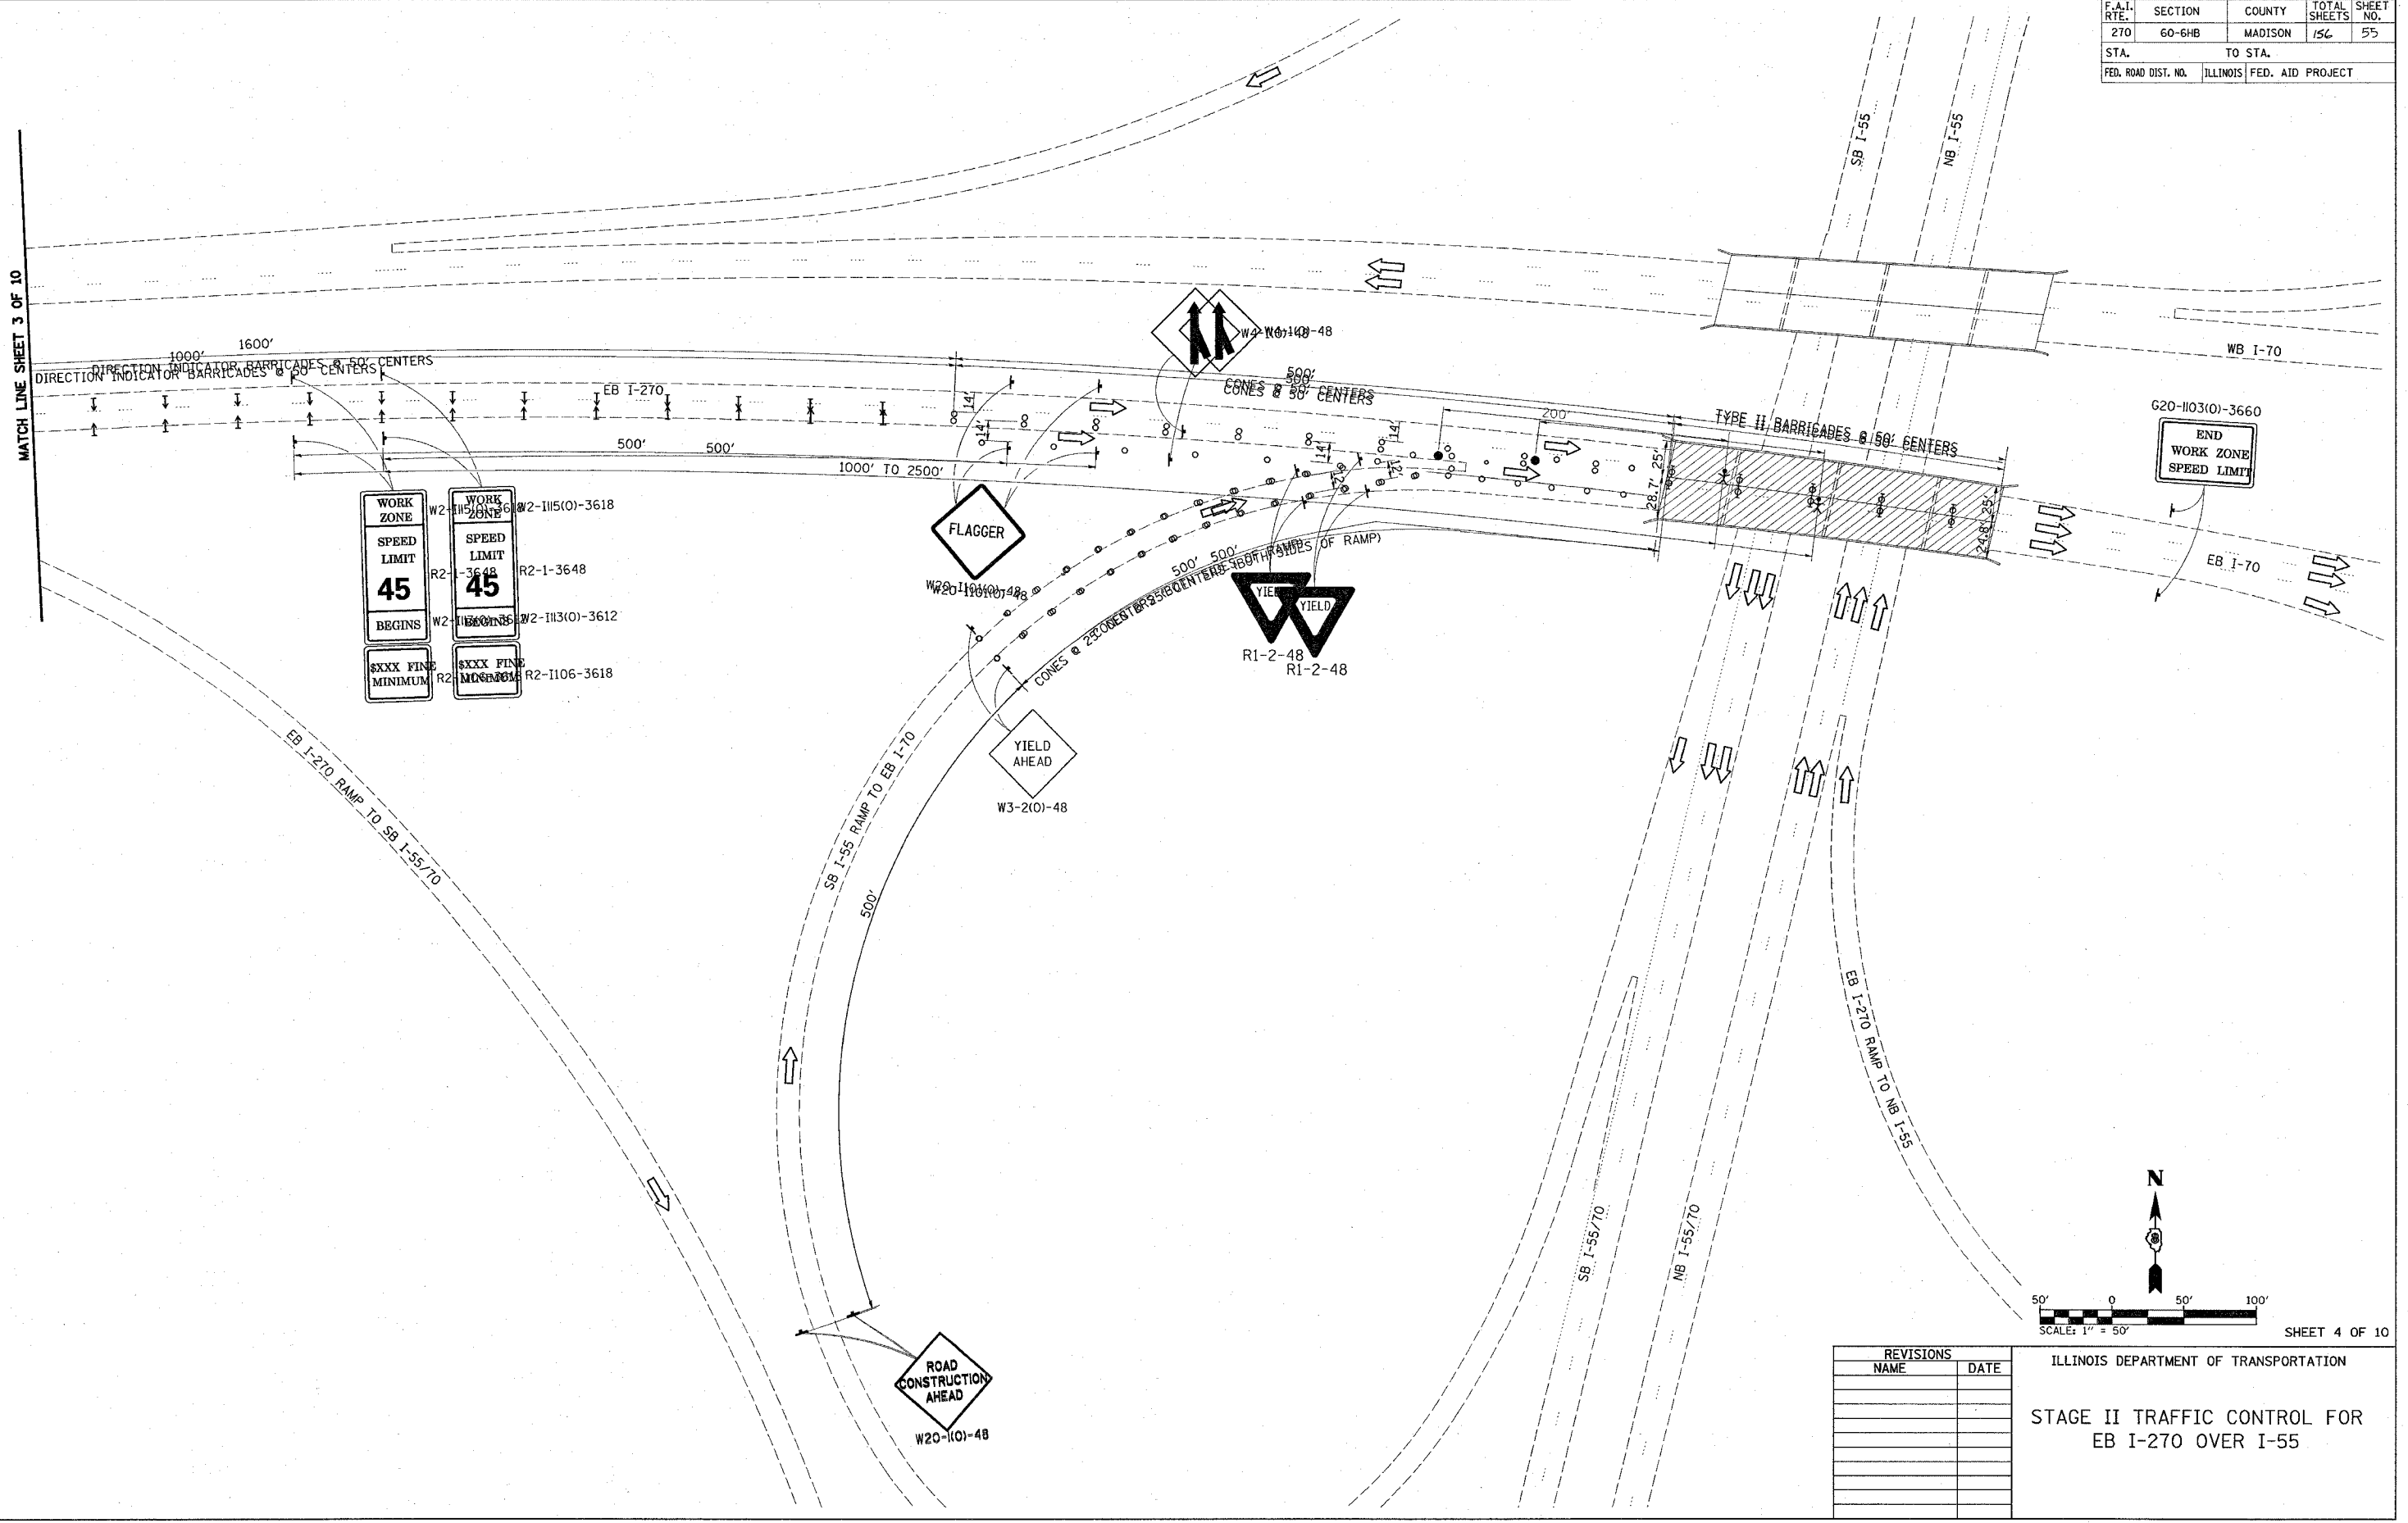

G20-1103(O)-3660
END WORK ZONE SPEED LIMIT

WORK ZONE W2-1115(O)-3618
SPEED LIMIT 45
BEGINS W2-1113(O)-3612
XXXX FINE MINIMUM R2-1-3648

WORK ZONE W2-1113(O)-3612
SPEED LIMIT 45
BEGINS W2-1106-3618
XXXX FINE MINIMUM R2-1-3648

REVISIONS	
NAME	DATE

ILLINOIS DEPARTMENT OF TRANSPORTATION
STAGE II TRAFFIC CONTROL FOR
EB I-270 OVER I-55

PLOT DATE = #DATE#
 PLOT SCALE = #SCALE#
 PLOT USER = #USER#