


F.A.I. RTE.	SECTION	COUNTY	TOTAL SHEETS	SHEET NO.
70	60-(10,11)RS	MADISON	154	70
STA.		TO STA.		
FED. ROAD DIST. NO.		ILLINOIS FED. AID PROJECT		

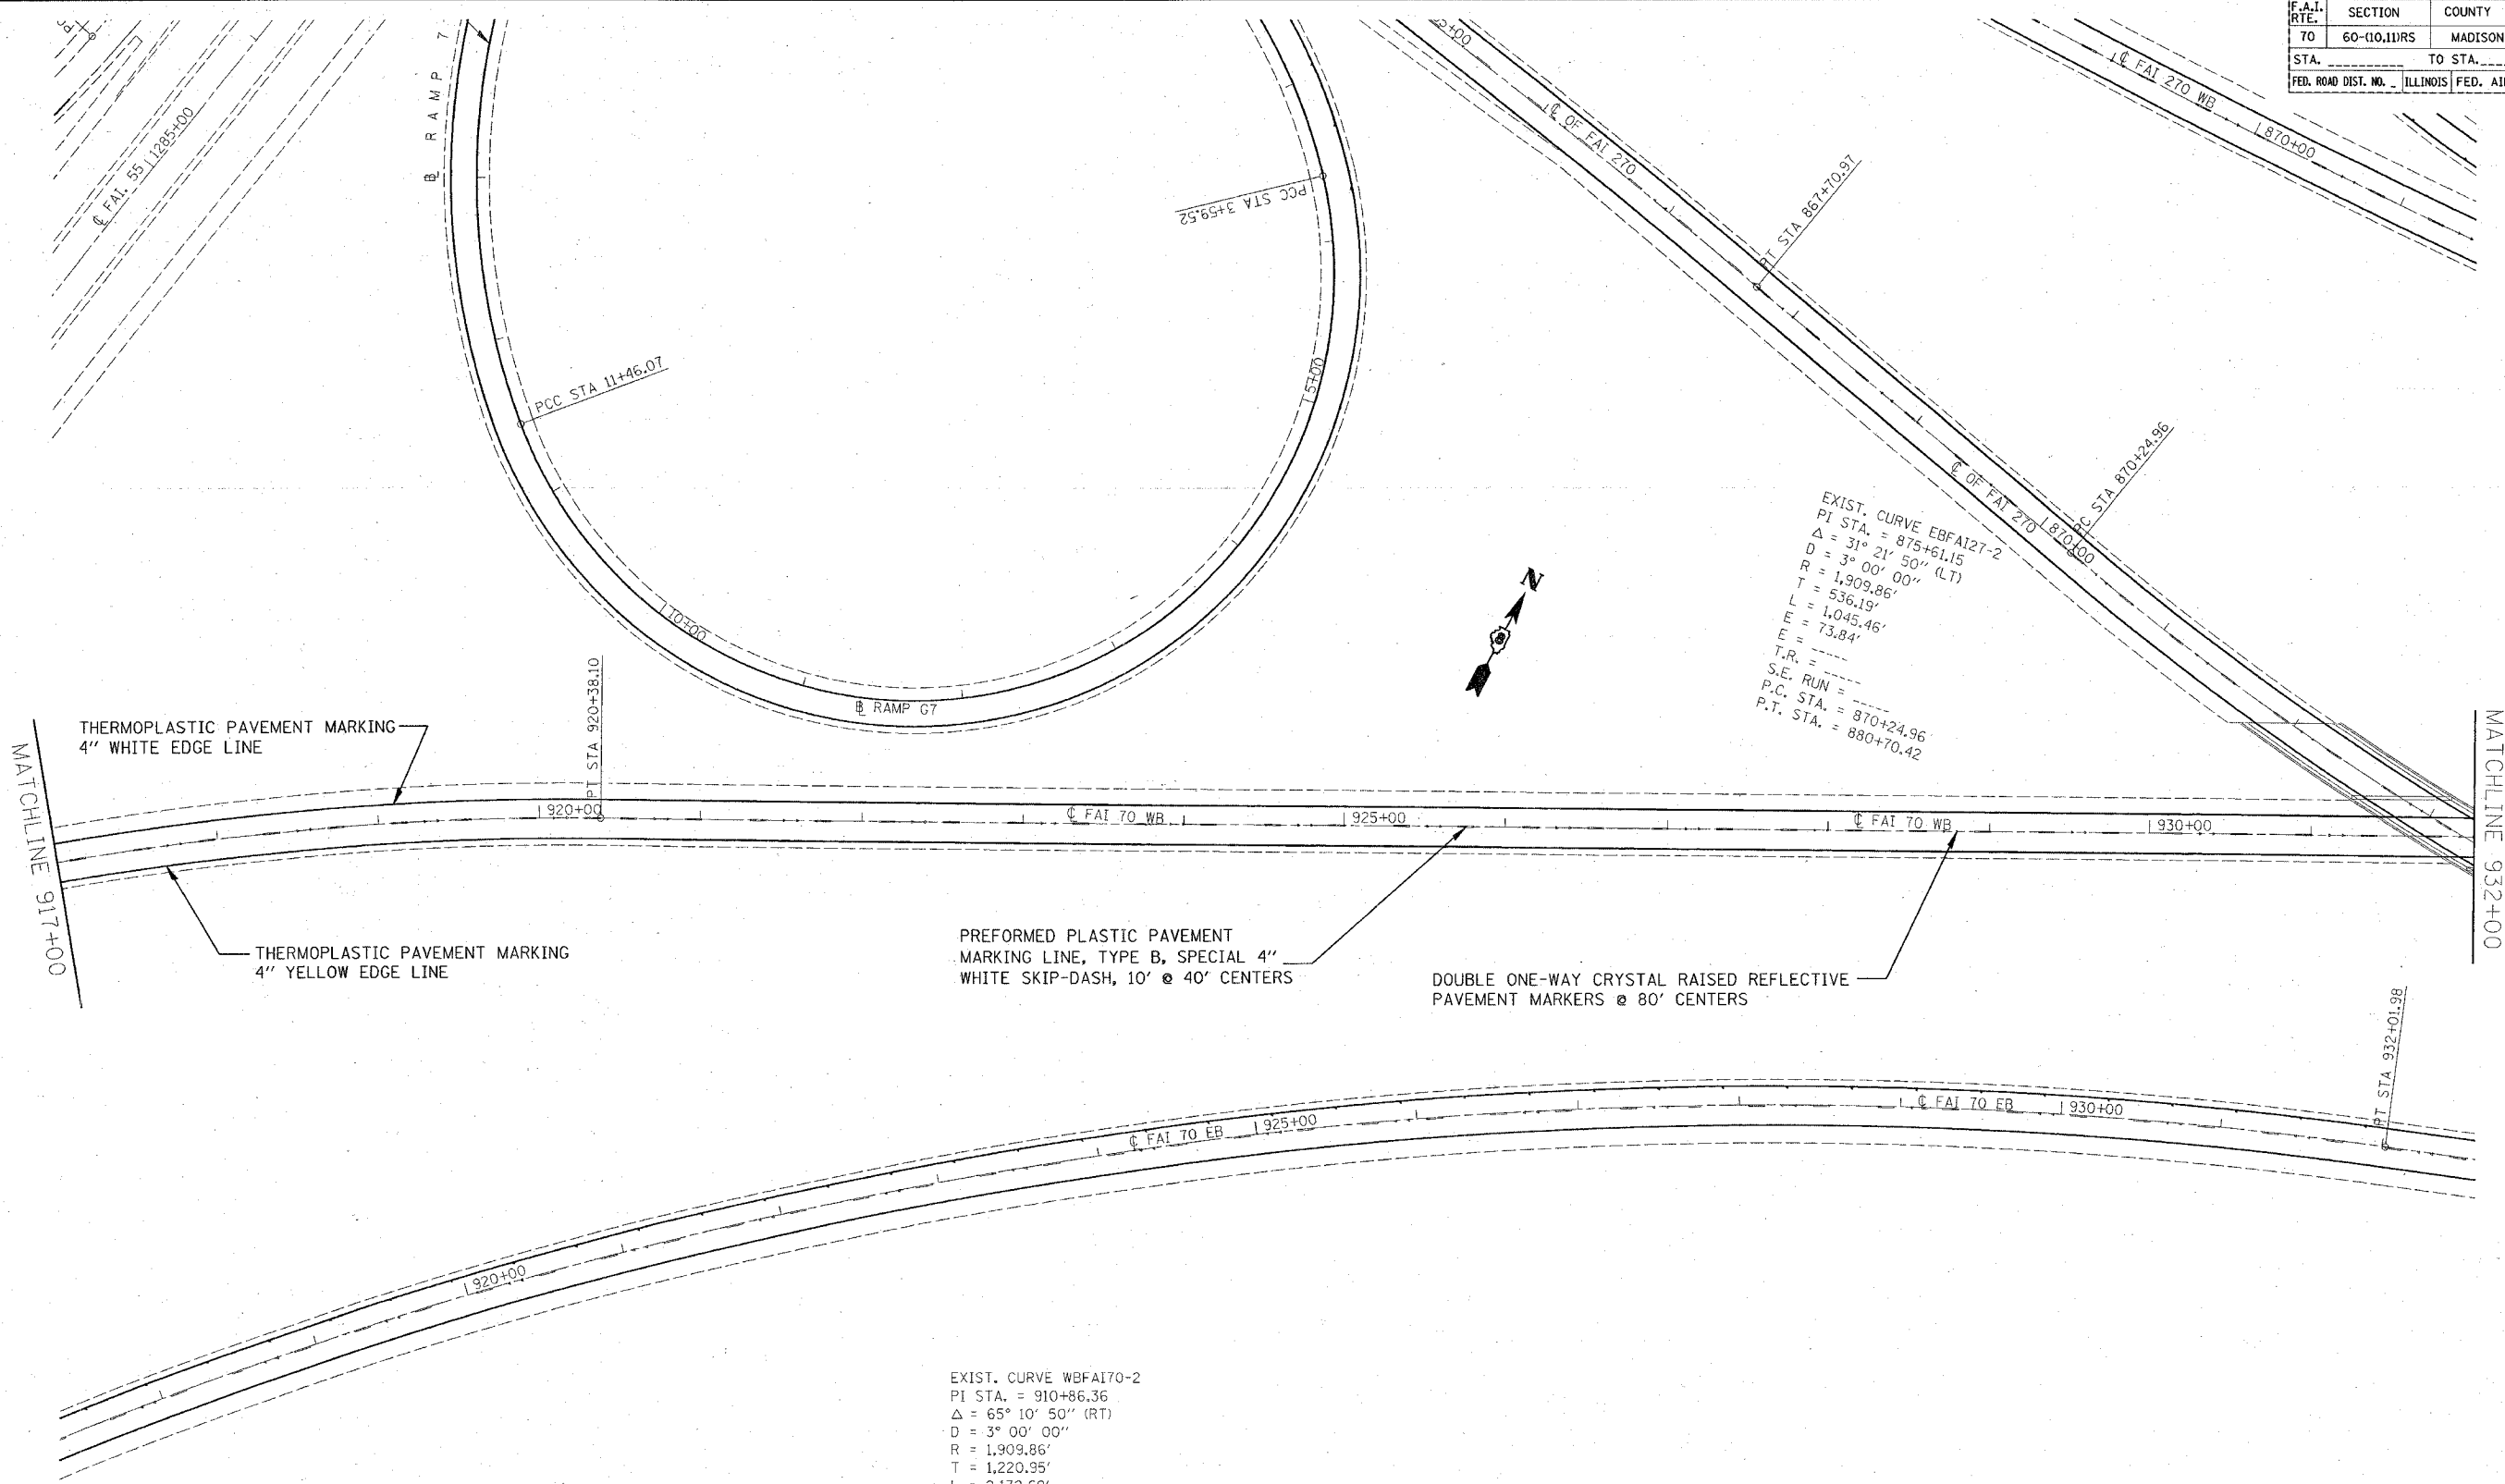

EXIST. CURVE EBFAI27-2  
 PI STA. = 875+61.15  
 $\Delta = 31^\circ 21' 50''$  (LT)  
 $D = 3^\circ 00' 00''$   
 $R = 1,909.86'$   
 $T = 536.19'$   
 $L = 1,045.46'$   
 $E = 73.84'$   
 $T.R. =$   
 $S.E. RUN =$   
 $P.C. STA. = 870+24.96$   
 $P.T. STA. = 880+70.42$

EXIST. CURVE WBFAL70-2  
 PI STA. = 910+86.36  
 $\Delta = 65^\circ 10' 50''$  (RT)  
 $D = 3^\circ 00' 00''$   
 $R = 1,909.86'$   
 $T = 1,220.95'$   
 $L = 2,172.69'$   
 $E = 356.92'$   
 $T.R. =$   
 $S.E. RUN =$   
 $P.C. STA. = 898+65.41$   
 $P.T. STA. = 920+38.10$

THERMOPLASTIC PAVEMENT MARKING  
 4" WHITE EDGE LINE

THERMOPLASTIC PAVEMENT MARKING  
 4" YELLOW EDGE LINE

PREFORMED PLASTIC PAVEMENT  
 MARKING LINE, TYPE B, SPECIAL 4"  
 WHITE SKIP-DASH, 10' @ 40' CENTERS

DOUBLE ONE-WAY CRYSTAL RAISED REFLECTIVE  
 PAVEMENT MARKERS @ 80' CENTERS

PLOT DATE = \*DATE\*  
 PLOT SCALE = \*SCALE\*  
 REFERENCE = \*REF\*

REVISIONS	
NAME	DATE

ILLINOIS DEPARTMENT OF TRANSPORTATION  
**PAVEMENT MARKING**  
**WESTBOUND 70**  
 FAI 70  
 SECTION 60-(10,11)RS  
 MADISON COUNTY

SCALE: VERT. \_\_\_\_\_  
 HORIZ. \_\_\_\_\_  
 DATE \_\_\_\_\_

DRAWN BY \_\_\_\_\_  
 CHECKED BY \_\_\_\_\_