


F.A.I. RTE.	SECTION	COUNTY	TOTAL SHEETS	SHEET NO.
70	60-(10,11)RS	MADISON	156	71
STA. _____		TO STA. _____		
FED. ROAD DIST. NO. _____		ILLINOIS FED. AID PROJECT		

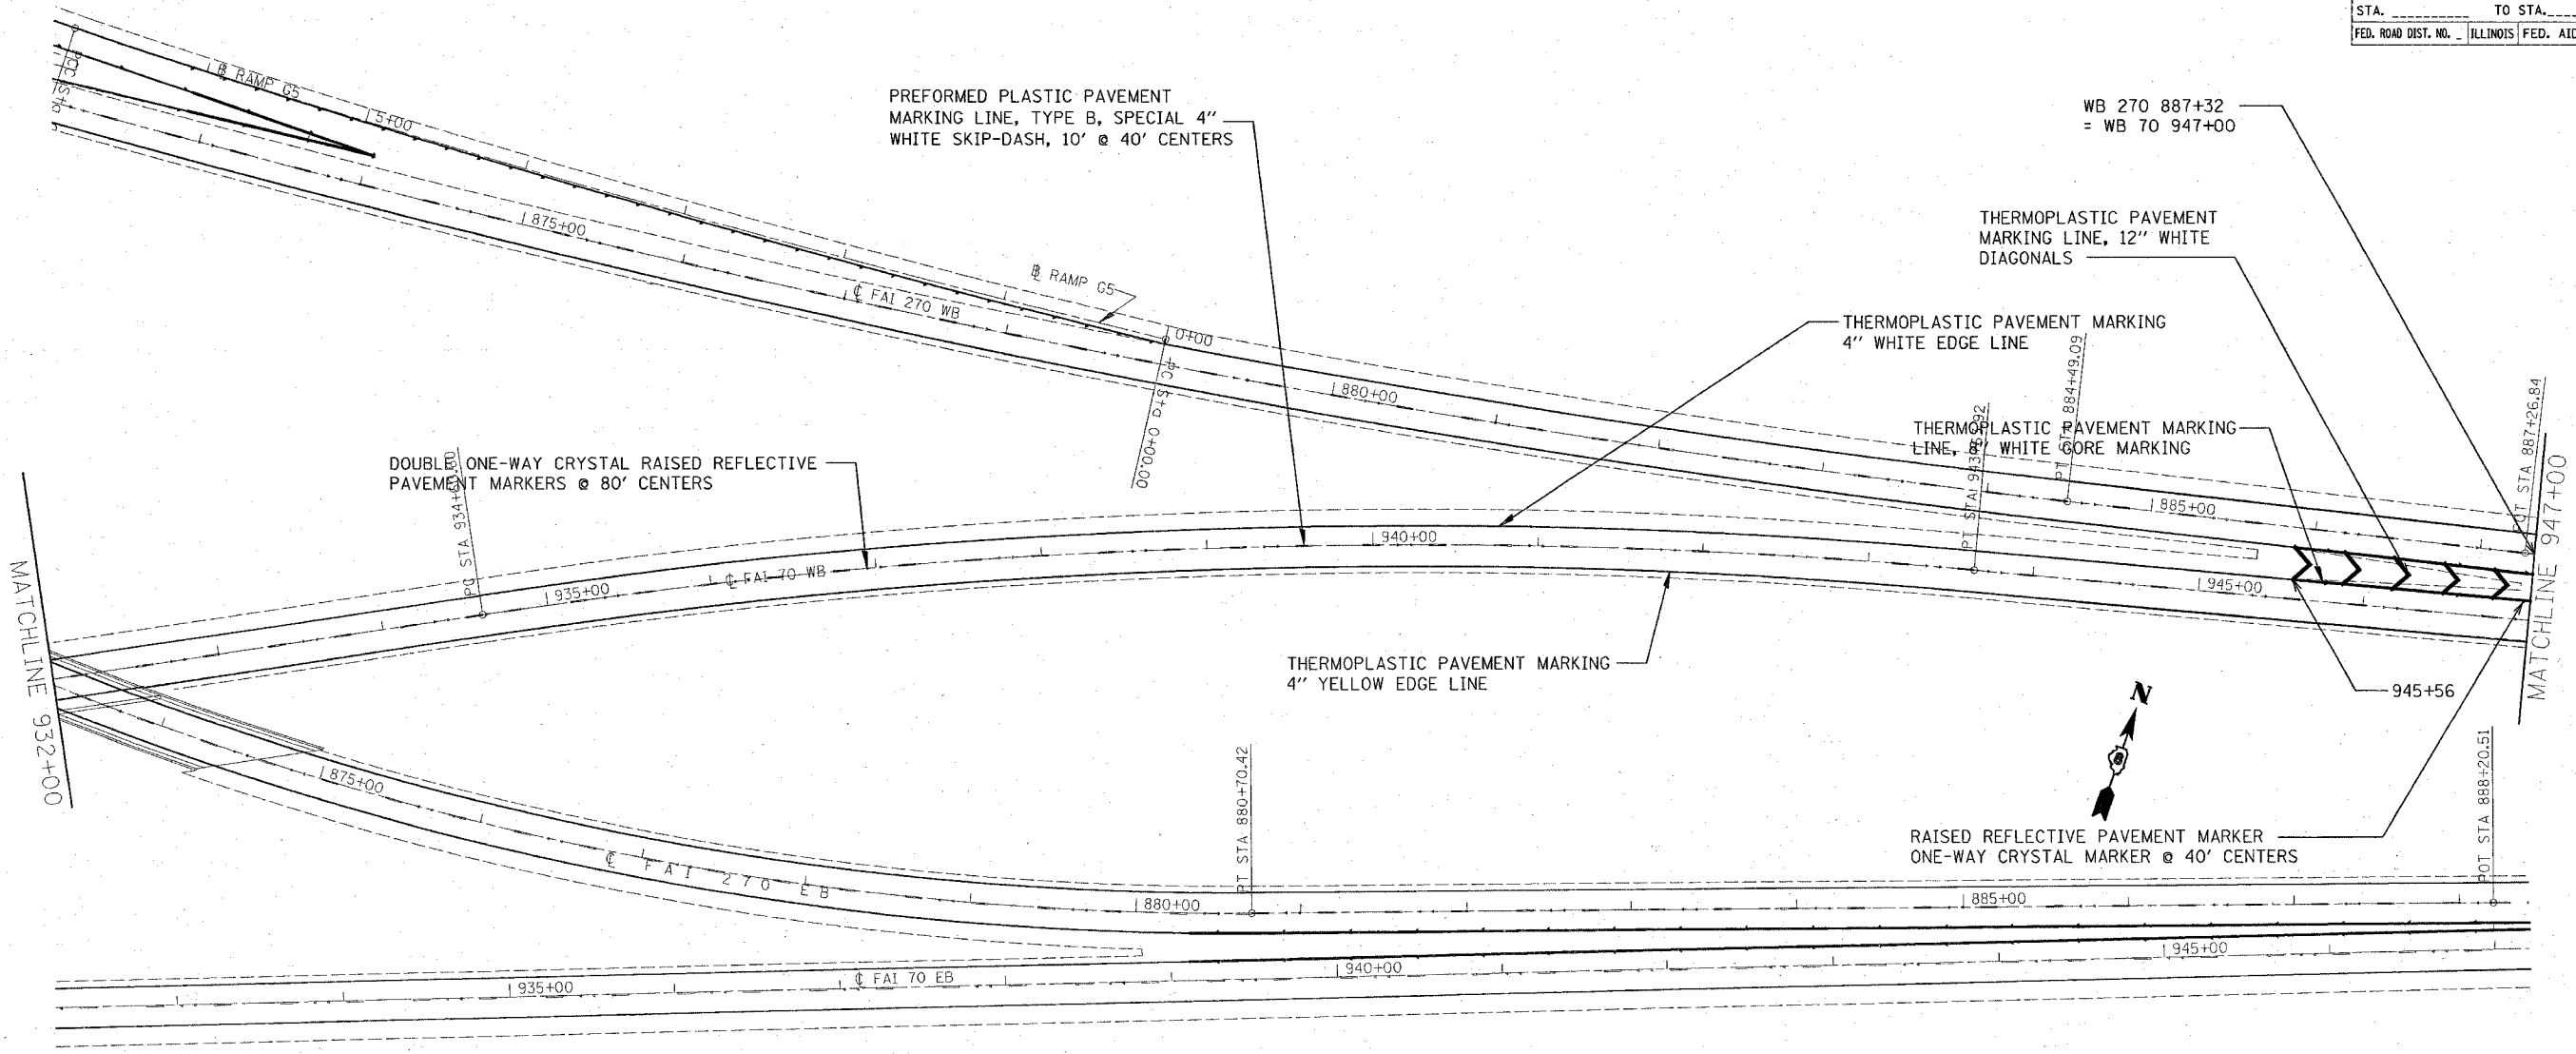

EXIST. CURVE WBF170-3
 PI STA. = 939+14.38
 $\Delta = 13^\circ 33' 00''$ (RT)
 $D = 1^\circ 30' 00''$
 $R = 3,819.70'$
 $T = 453.78'$
 $L = 903.33'$
 $E = 26.86'$
 $E = \dots$
 $T.R. = \dots$
 $S.E. RUN = \dots$
 $P.C. STA. = 934+60.60$
 $P.T. STA. = 943+63.92$

REVISIONS	
NAME	DATE

ILLINOIS DEPARTMENT OF TRANSPORTATION
PAVEMENT MARKING
WESTBOUND 70
 FAI 70
 SECTION 60-(10,11)RS
 MADISON COUNTY

SCALE: VERT. _____
 HORIZ. _____
 DATE _____

DRAWN BY _____
 CHECKED BY _____

PLOT DATE = #DATE#
 FILE NAME = #FILE#
 PLOT SCALE = #SCALE#
 REFERENCE = #REF#