


F.A.I. RTE.	SECTION	COUNTY	TOTAL SHEETS	SHEET NO.
70	60-(10,11)RS	MADISON	136	72
STA. _____		TO STA. _____		
FED. ROAD DIST. NO. _____ ILLINOIS FED. AID PROJECT				

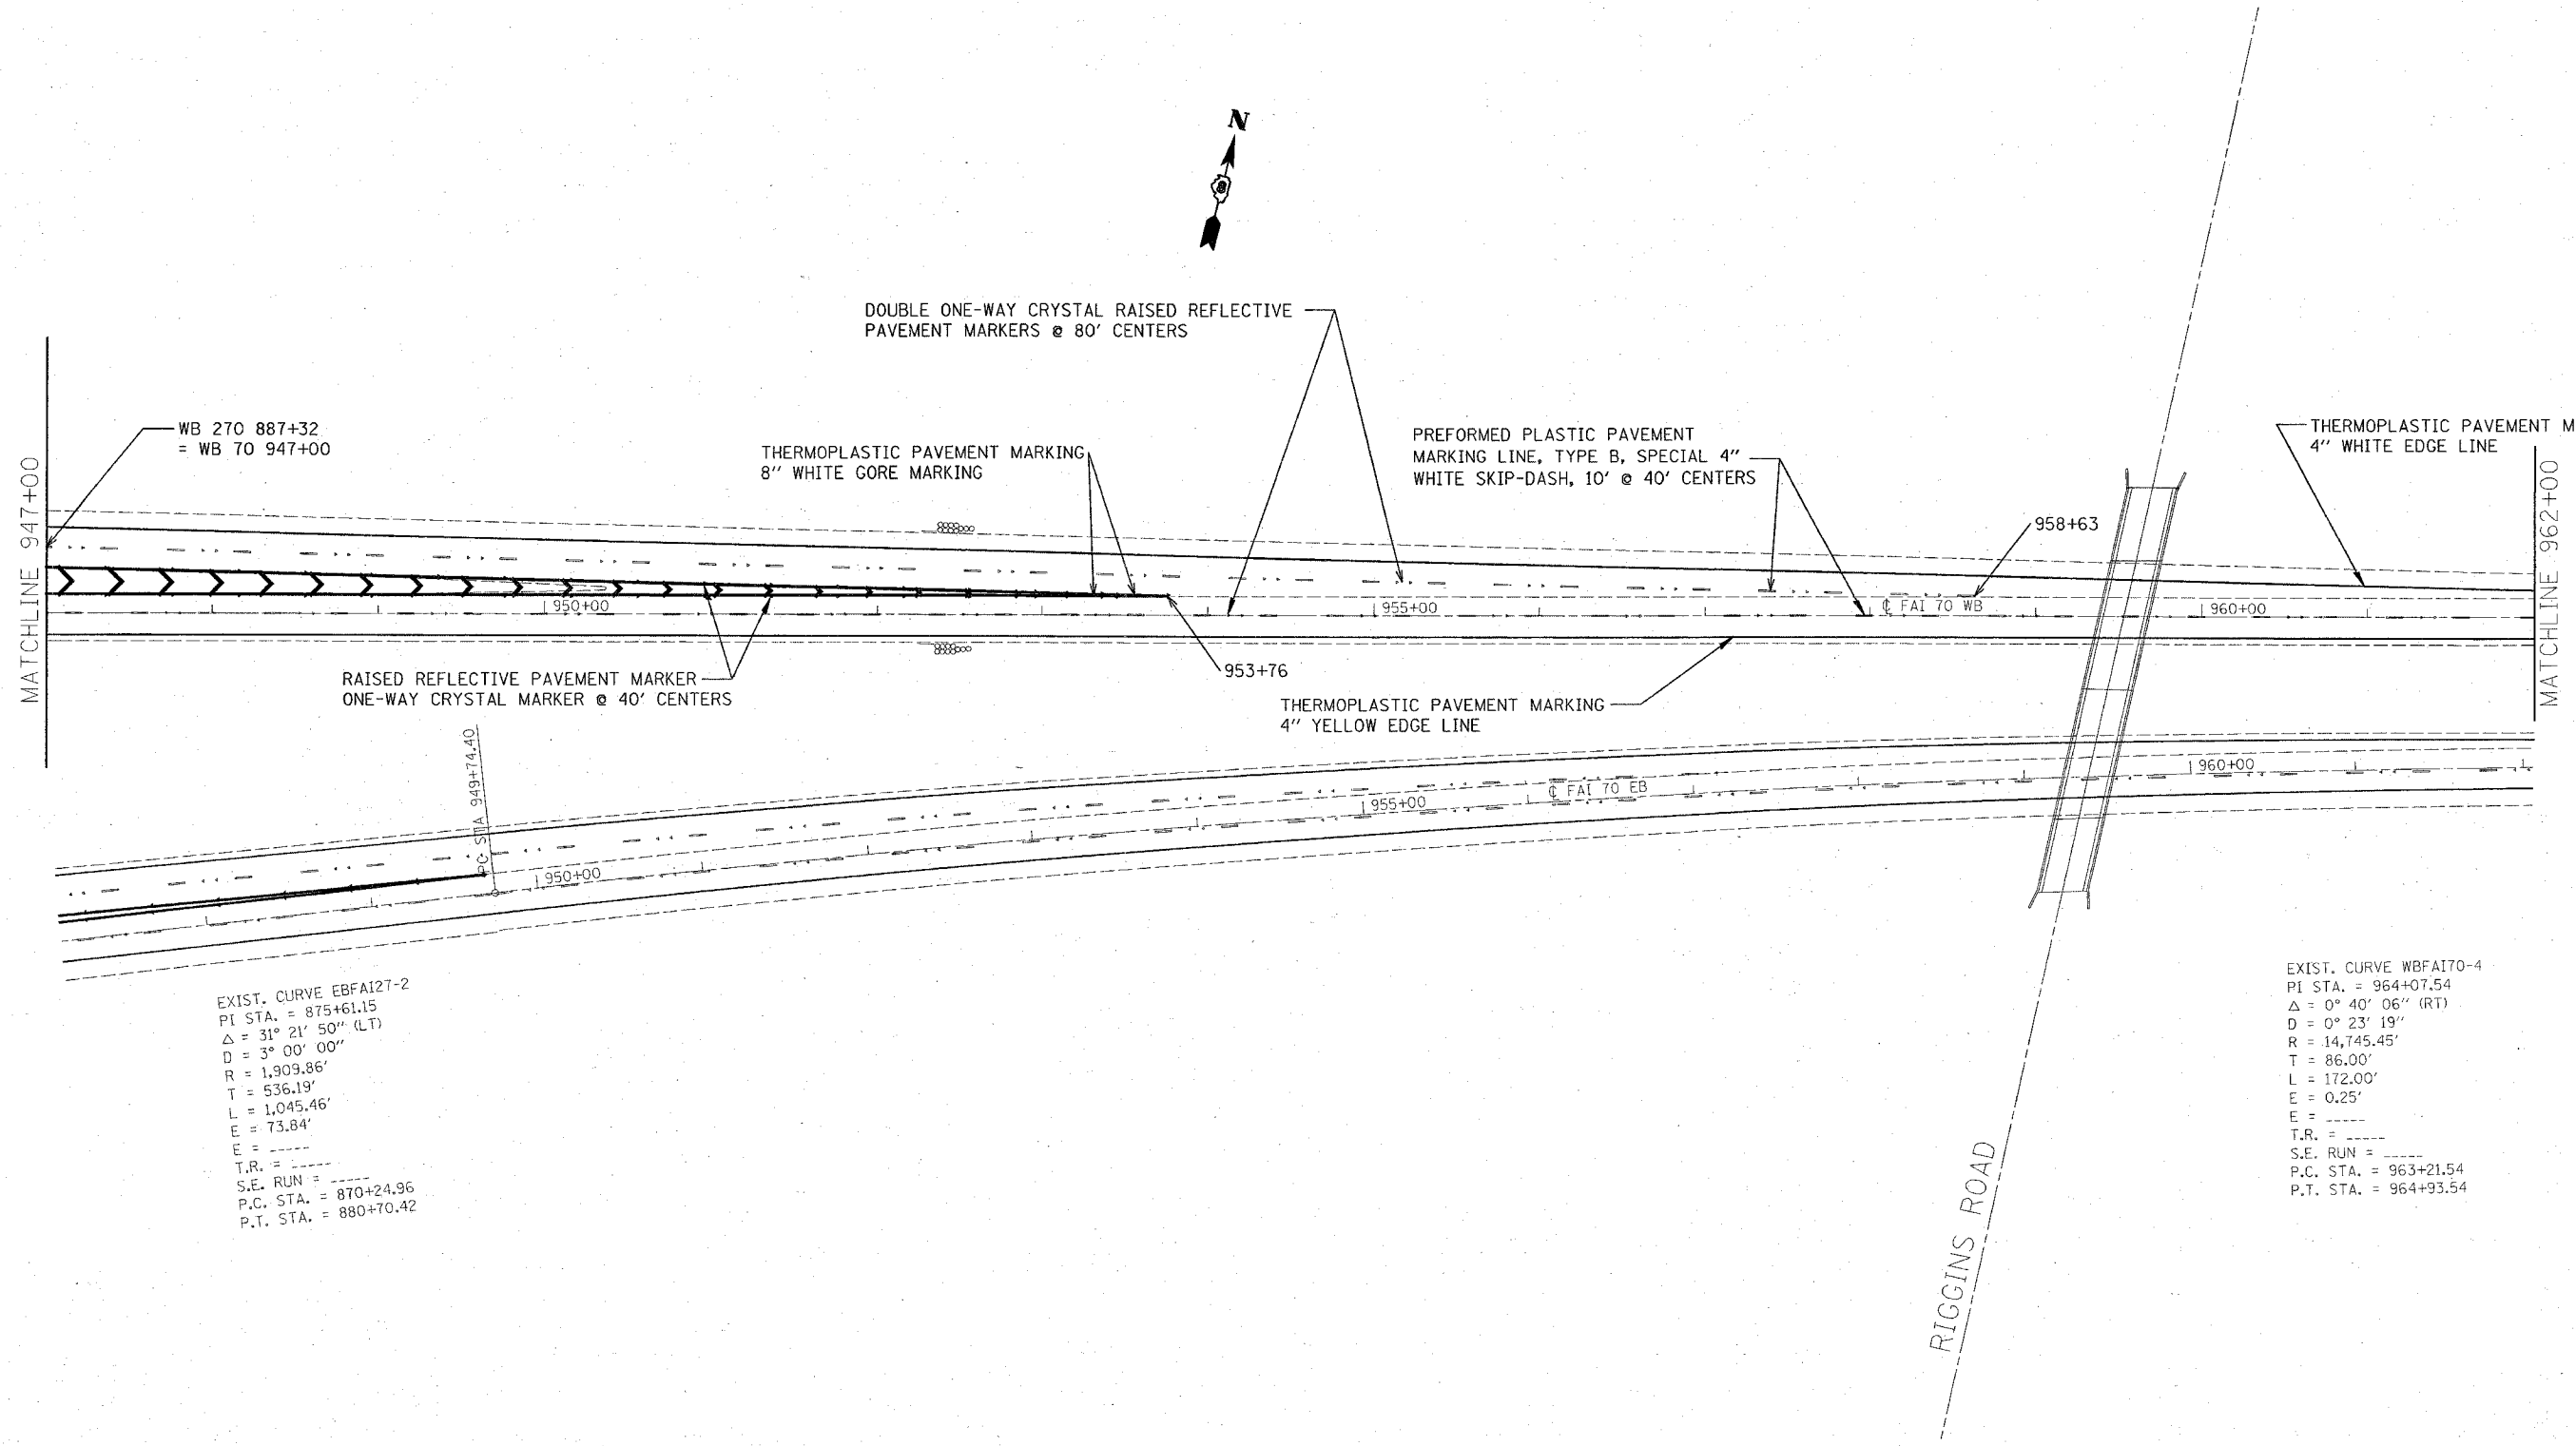

EXIST. CURVE EBFA127-2
 PI STA. = 875+61.15
 $\Delta = 31^\circ 21' 50''$ (LT)
 $D = 3^\circ 00' 00''$
 $R = 1,909.86'$
 $T = 536.19'$
 $L = 1,045.46'$
 $E = 73.84'$
 $T.R. = \dots$
 $S.E. RUN = \dots$
 $P.C. STA. = 870+24.96$
 $P.T. STA. = 880+70.42$

EXIST. CURVE WBFA170-4
 PI STA. = 964+07.54
 $\Delta = 0^\circ 40' 06''$ (RT)
 $D = 0^\circ 23' 19''$
 $R = 14,745.45'$
 $T = 86.00'$
 $L = 172.00'$
 $E = 0.25'$
 $T.R. = \dots$
 $S.E. RUN = \dots$
 $P.C. STA. = 963+21.54$
 $P.T. STA. = 964+93.54$

REVISIONS	
NAME	DATE

ILLINOIS DEPARTMENT OF TRANSPORTATION
PAVEMENT MARKING
WESTBOUND 70
 FAI 70
 SECTION 60-(10,11)RS
 MADISON COUNTY

SCALE: VERT. _____
 HORIZ. _____
 DATE _____

DRAWN BY _____
 CHECKED BY _____

PLOT DATE = #DATE#
 FILE NAME = #FILE#
 PLOT SCALE = #SCALE#
 REFERENCE = #REF#