


F.A.I. RTE.	SECTION	COUNTY	TOTAL SHEETS	SHEET NO.
70	60-(10,11)RS	MADISON	156	87
STA. _____		TO STA. _____		
FED. ROAD DIST. NO. _____		ILLINOIS FED. AID PROJECT _____		

EXIST. CURVE RAMPG5-3
 PI STA. = 19+41.43
 $\Delta = 55^\circ 53' 01''$ (RT)
 $D = 4^\circ 06' 33''$
 $R = 1,394.33'$
 $T = 739.56'$
 $L = 1,359.96'$
 $E = 183.99'$
 $E = \text{-----}$
 $T.R. = \text{-----}$
 $S.E. \text{ RUN} = \text{-----}$
 $P.C. \text{ STA.} = 12+01.87$
 $P.T. \text{ STA.} = 25+61.84$

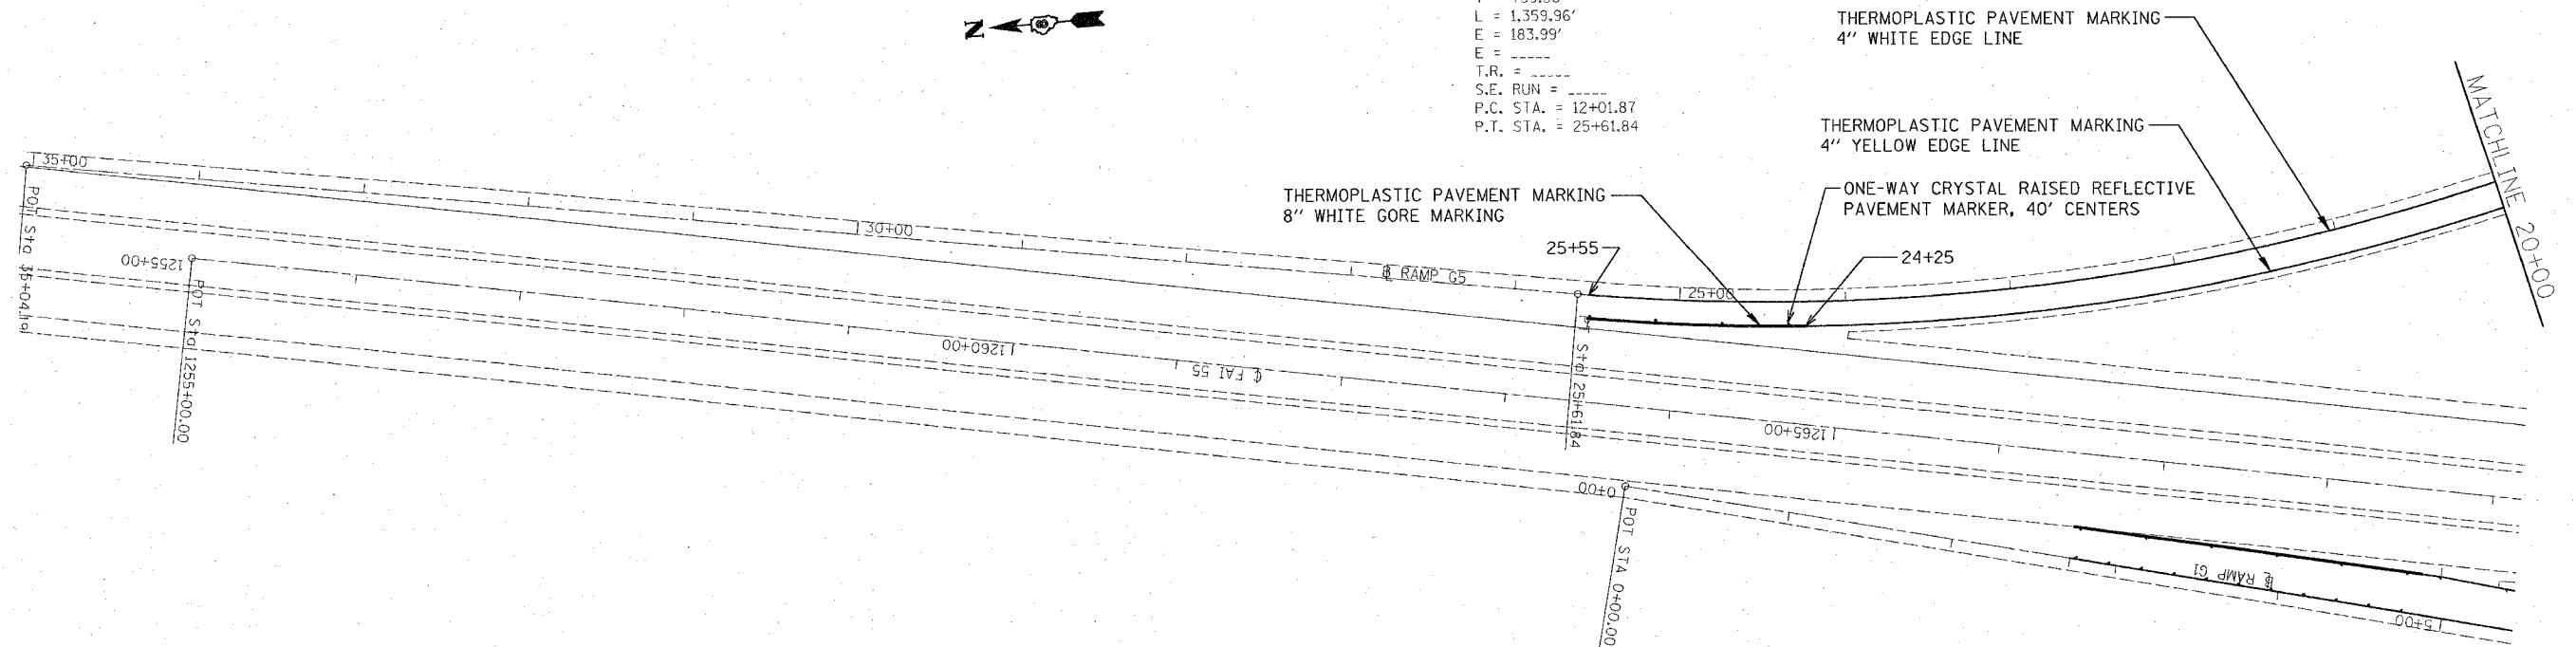

PLOT DATE * DATE *
 PLOT SCALE * SCALE *
 REFERENCE * REF *

REVISIONS	
NAME	DATE

ILLINOIS DEPARTMENT OF TRANSPORTATION
PAVEMENT MARKING
RAMP G5
 FAI 70
 SECTION 60-(10,11)RS
 MADISON COUNTY

SCALE: VERT. _____
 HORIZ. _____
 DATE _____

DRAWN BY _____
 CHECKED BY _____