


F.A.I. RTE.	SECTION	COUNTY	TOTAL SHEETS	SHEET NO.
70	60-(10,11)RS	MADISON	156	88
STA.		TO STA.		
FED. ROAD DIST. NO.		ILLINOIS FED. AID PROJECT		

EXIST. CURVE RAMP05-1  
 PI STA. = 3+41.86  
 $\Delta = 5^\circ 24' 21''$  (RT)  
 $D = 6^\circ 47' 28''$   
 $\Delta = 1,241.53'$   
 $R = 341.86'$   
 $T = 683.22'$   
 $L = 8.07'$   
 T.R. = -----  
 S.E. RUN = 0+00.00  
 P.C. STA. = 6+83.22  
 P.T. STA. = 6+83.22

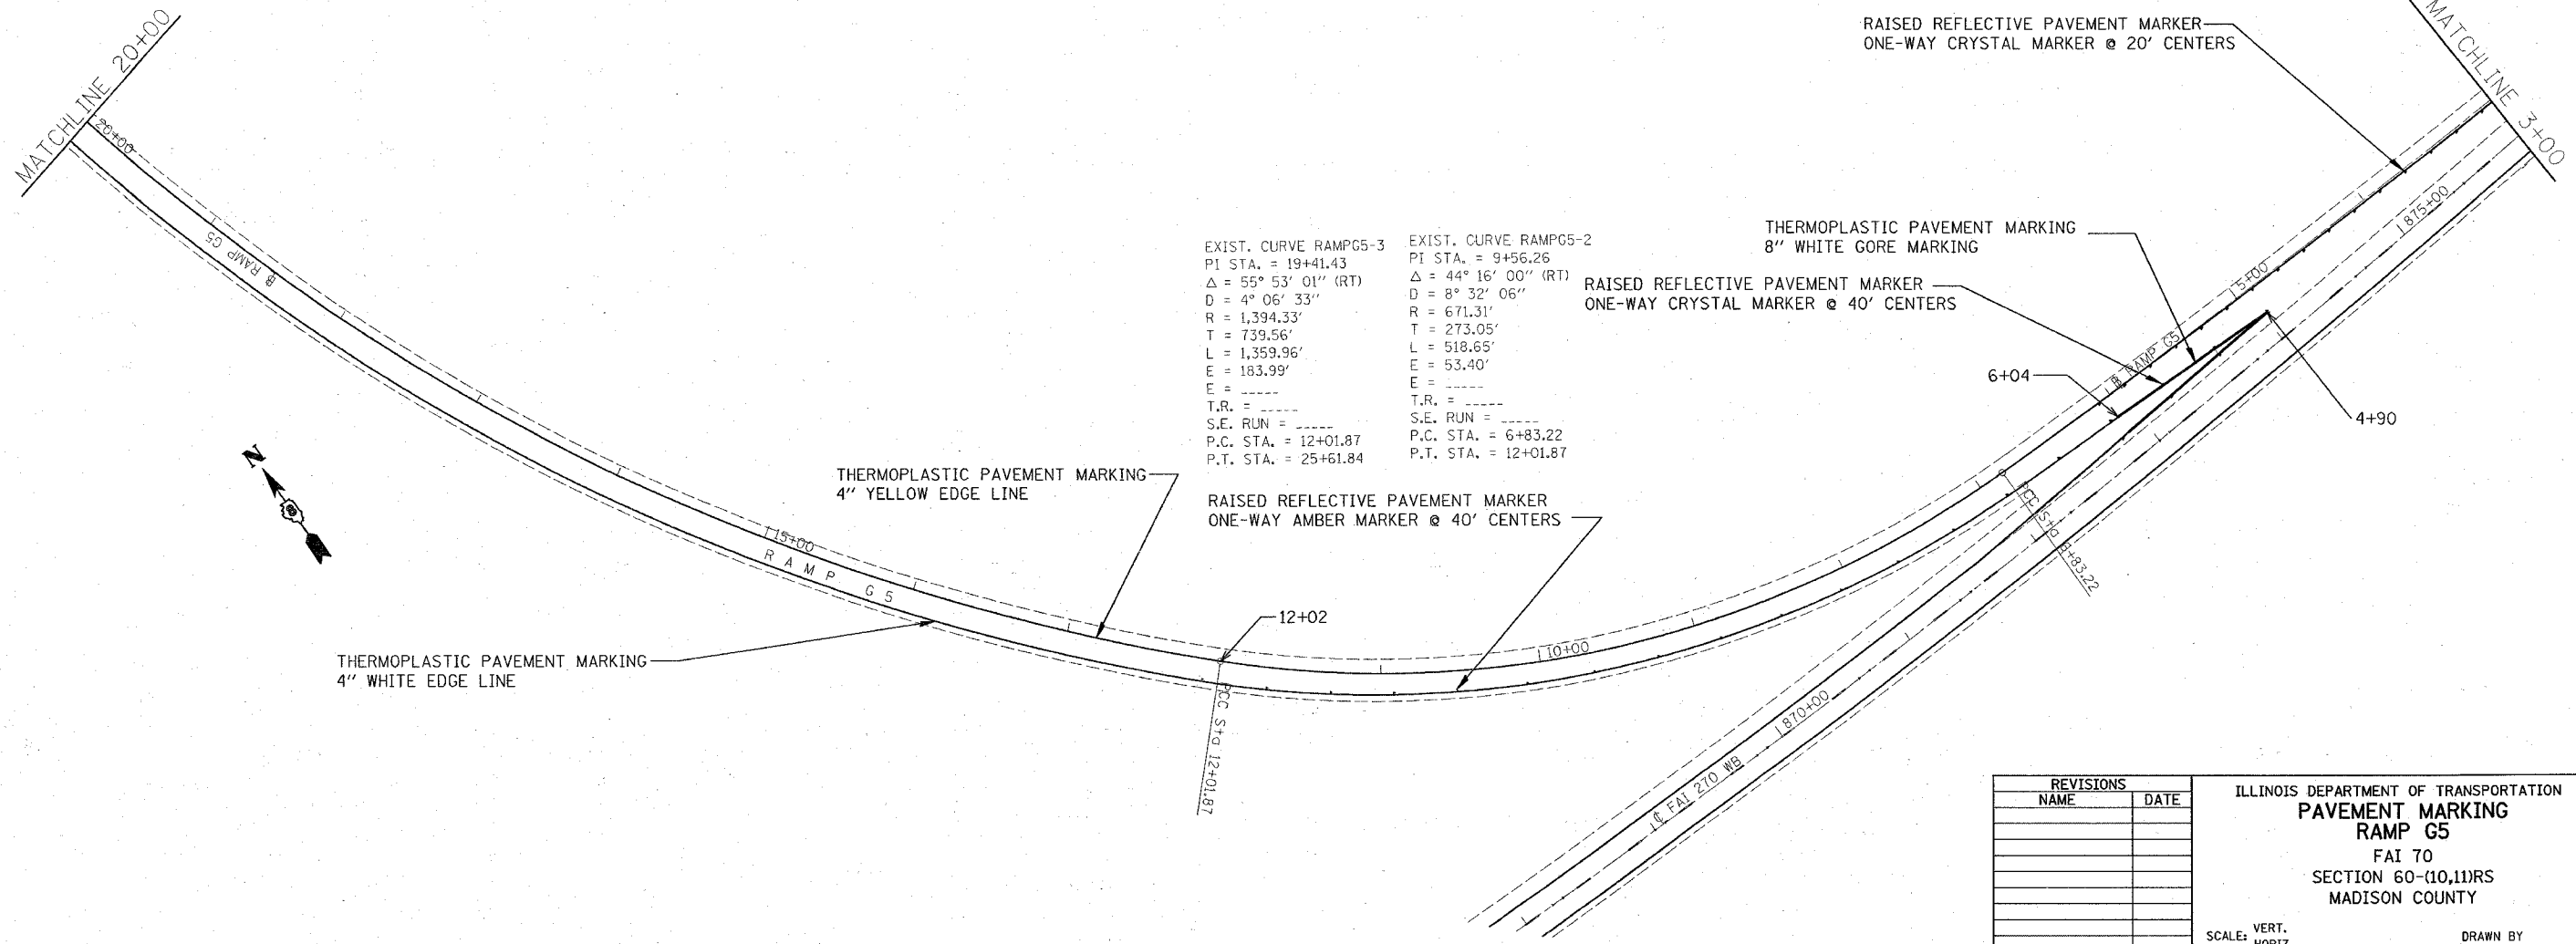

EXIST. CURVE RAMP05-3  
 PI STA. = 19+41.43  
 $\Delta = 55^\circ 53' 01''$  (RT)  
 $D = 4^\circ 06' 33''$   
 $R = 1,394.33'$   
 $T = 739.56'$   
 $L = 1,359.96'$   
 $E = 183.99'$   
 $E =$  -----  
 T.R. = -----  
 S.E. RUN = -----  
 P.C. STA. = 12+01.87  
 P.T. STA. = 25+61.84

EXIST. CURVE RAMP05-2  
 PI STA. = 9+56.26  
 $\Delta = 44^\circ 16' 00''$  (RT)  
 $D = 8^\circ 32' 06''$   
 $R = 671.31'$   
 $T = 273.05'$   
 $L = 518.65'$   
 $E = 53.40'$   
 $E =$  -----  
 T.R. = -----  
 S.E. RUN = -----  
 P.C. STA. = 6+83.22  
 P.T. STA. = 12+01.87

THERMOPLASTIC PAVEMENT MARKING  
 4" YELLOW EDGE LINE

RAISED REFLECTIVE PAVEMENT MARKER  
 ONE-WAY AMBER MARKER @ 40' CENTERS

RAISED REFLECTIVE PAVEMENT MARKER  
 ONE-WAY CRYSTAL MARKER @ 40' CENTERS

RAISED REFLECTIVE PAVEMENT MARKER  
 ONE-WAY CRYSTAL MARKER @ 20' CENTERS

THERMOPLASTIC PAVEMENT MARKING  
 8" WHITE GORE MARKING

THERMOPLASTIC PAVEMENT MARKING  
 4" WHITE EDGE LINE

REVISIONS	
NAME	DATE

ILLINOIS DEPARTMENT OF TRANSPORTATION  
**PAVEMENT MARKING**  
**RAMP G5**  
 FAI 70  
 SECTION 60-(10,11)RS  
 MADISON COUNTY

SCALE: VERT. \_\_\_\_\_  
 HORIZ. \_\_\_\_\_  
 DATE \_\_\_\_\_

DRAWN BY \_\_\_\_\_  
 CHECKED BY \_\_\_\_\_

PLOT DATE = #DATE#  
 FILE NAME = #FILE#  
 SHEET NO. = #SHEET#  
 REFERENCE = #REF#