



F.A.I. RTE.	SECTION	COUNTY	TOTAL SHEETS	SHEET NO.
70	60-(10,11)RS	MADISON	156	152
STA.		TO STA.		
FED. ROAD DIST. NO.		ILLINOIS FED. AID PROJECT		



WB I-70 STATION 1013+30 TO STATION 1016+25 RT

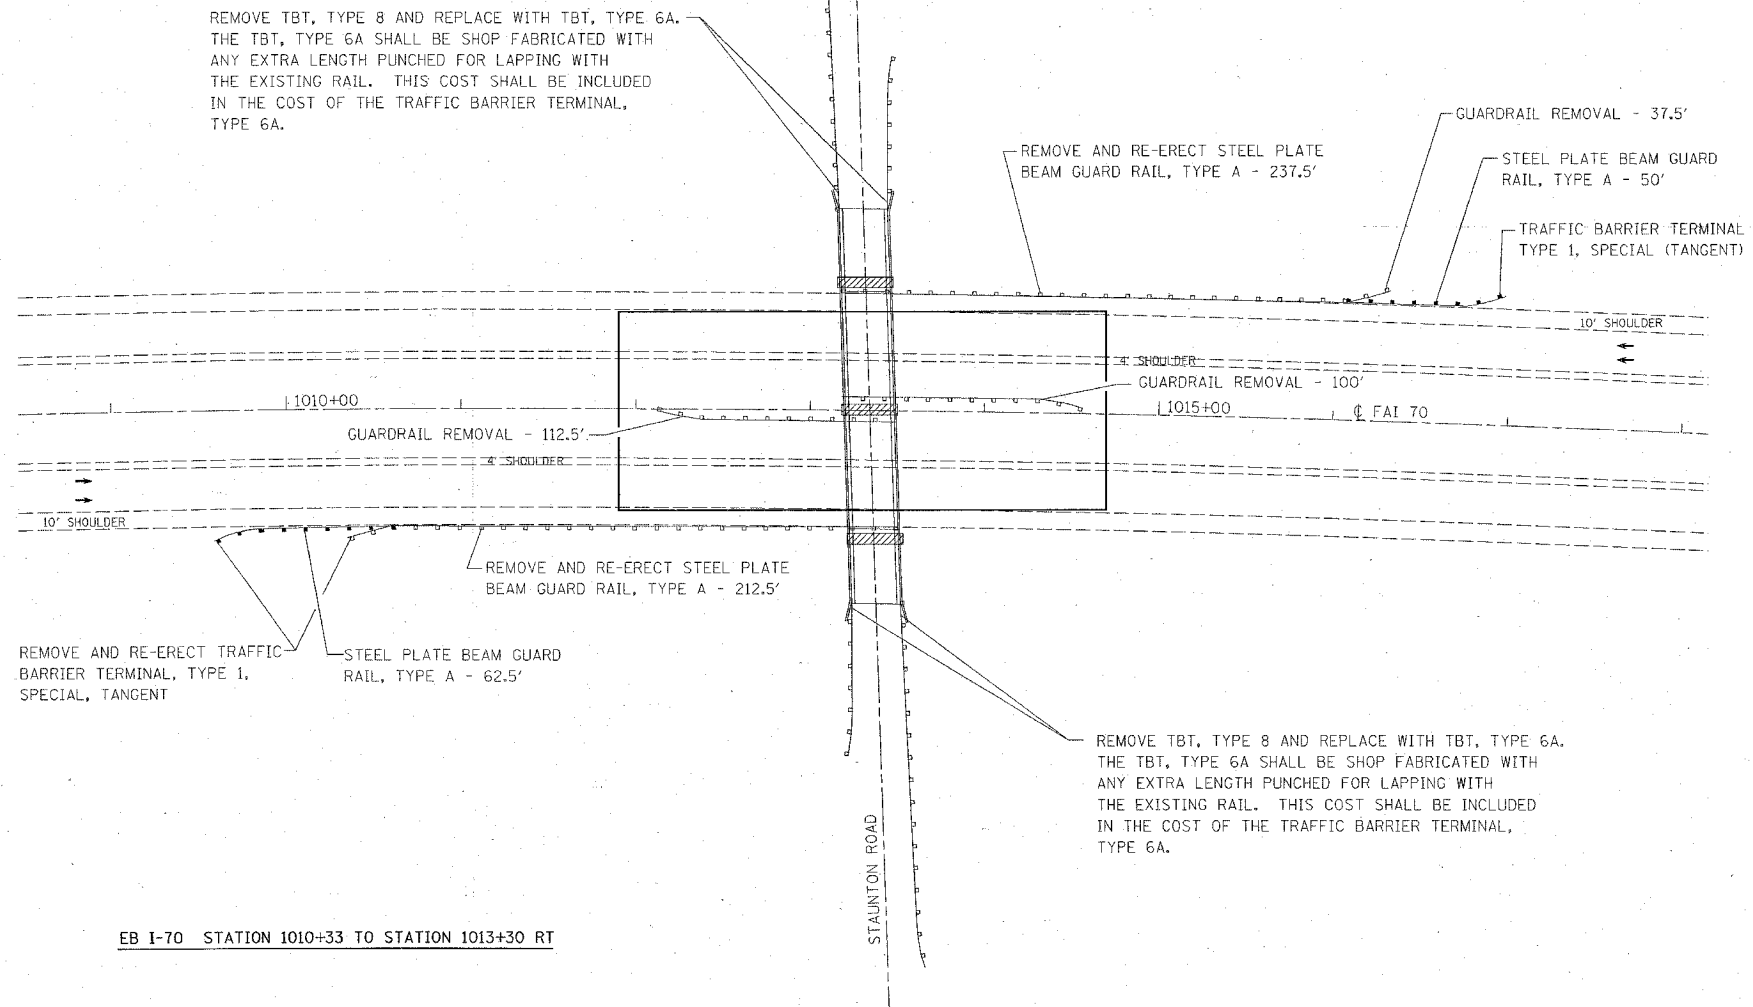

EB I-70 STATION 1010+33 TO STATION 1013+30 RT

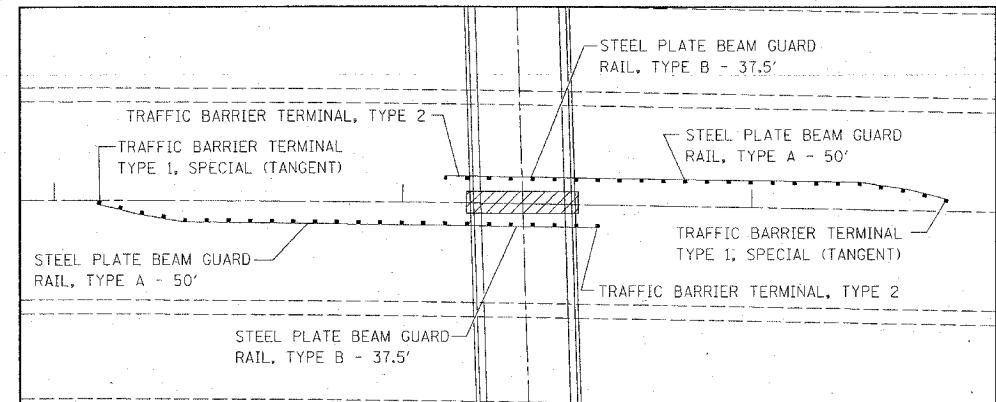

INSET

EB I-70 STATION 1012+10 TO STATION 1013+50 LT  
WB I-70 STATION 1013+00 TO STATION 1014+00 LT

- HAZARD
- EXISTING GUARDRAIL
- PROPOSED GUARDRAIL

REVISIONS	
NAME	DATE

ILLINOIS DEPARTMENT OF TRANSPORTATION  
**GUARDRAIL DETAILS**  
**AT SN 060-0182**  
**I-70 AT STAUNTON ROAD**  
 FAI 70  
 SECTION 60-(10,11)RS  
 MADISON COUNTY

SCALE: VERT. \_\_\_\_\_  
 HORIZ. \_\_\_\_\_  
 DATE \_\_\_\_\_

DRAWN BY \_\_\_\_\_  
 CHECKED BY \_\_\_\_\_

PLOT DATE = #DATE#  
 FILE NAME = #FILE#  
 PLOT SCALE = #SCALE#  
 REFERENCE = #REF#