


PLOT DATE = 2/21/2007
 FILE NAME = c:\projects\ed04105\plan\shah\shah.dwg
 PLOT SCALE = 8.0000 / IN.
 USER NAME = shahandako

ORIGINAL SURVEY BY DATE
 SURVEYED SURVEY BY DATE
 NOTE BOOK TEMPLATE AREAS CHECKED

FINAL SURVEY BY DATE
 SURVEYED SURVEY BY DATE
 NOTE BOOK TEMPLATE AREAS CHECKED

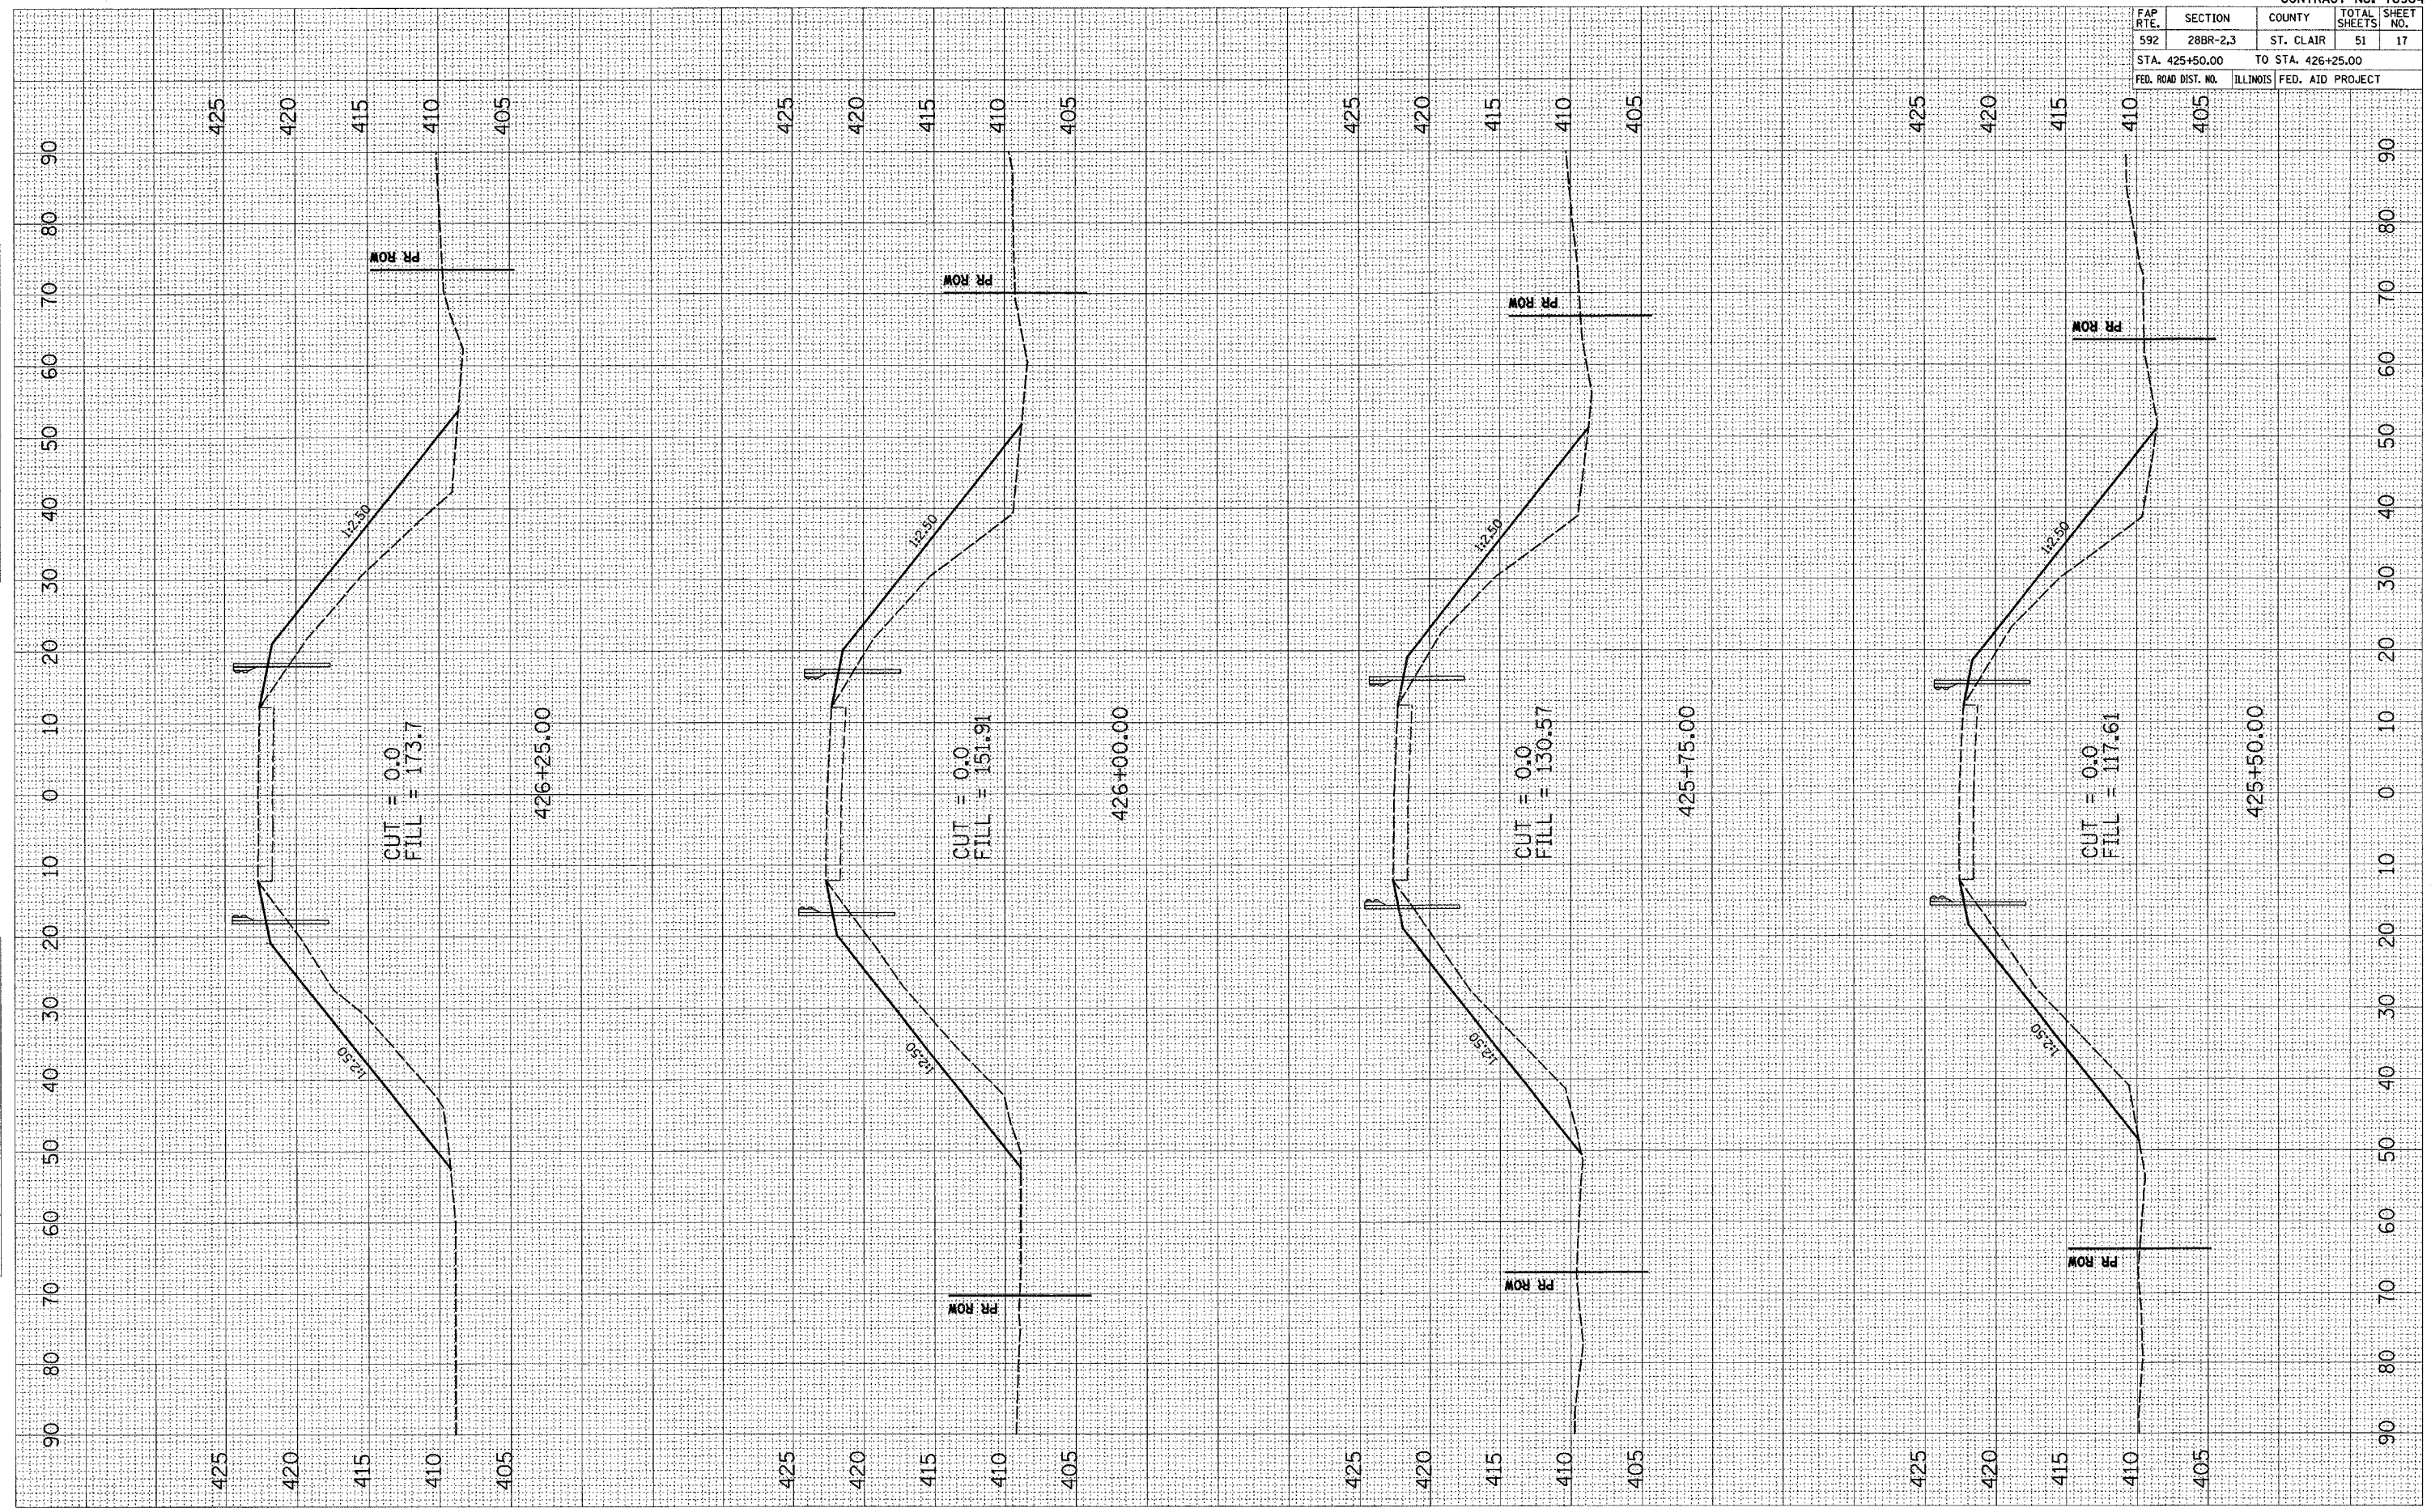

CONTRACT NO. 76904				
FAP R.T.E.	SECTION	COUNTY	TOTAL SHEETS	SHEET NO.
592	28BR-2,3	ST. CLAIR	51	17
STA. 425+50.00		TO STA. 426+25.00		
FED. ROAD DIST. NO.	ILLINOIS	FED. AID PROJECT		