


PLOT DATE = 2/21/2007
 FILE NAME = c:\pva\jose\c81485\plan\sheet26.dwg
 USER NAME = chandler@ch

ORIGINAL SURVEY
 SURVEY PLOTTED
 TEMPLATE AREAS CHECKED
 NO.

FINAL SURVEY
 SURVEY PLOTTED
 TEMPLATE AREAS CHECKED
 NO.

BY DATE

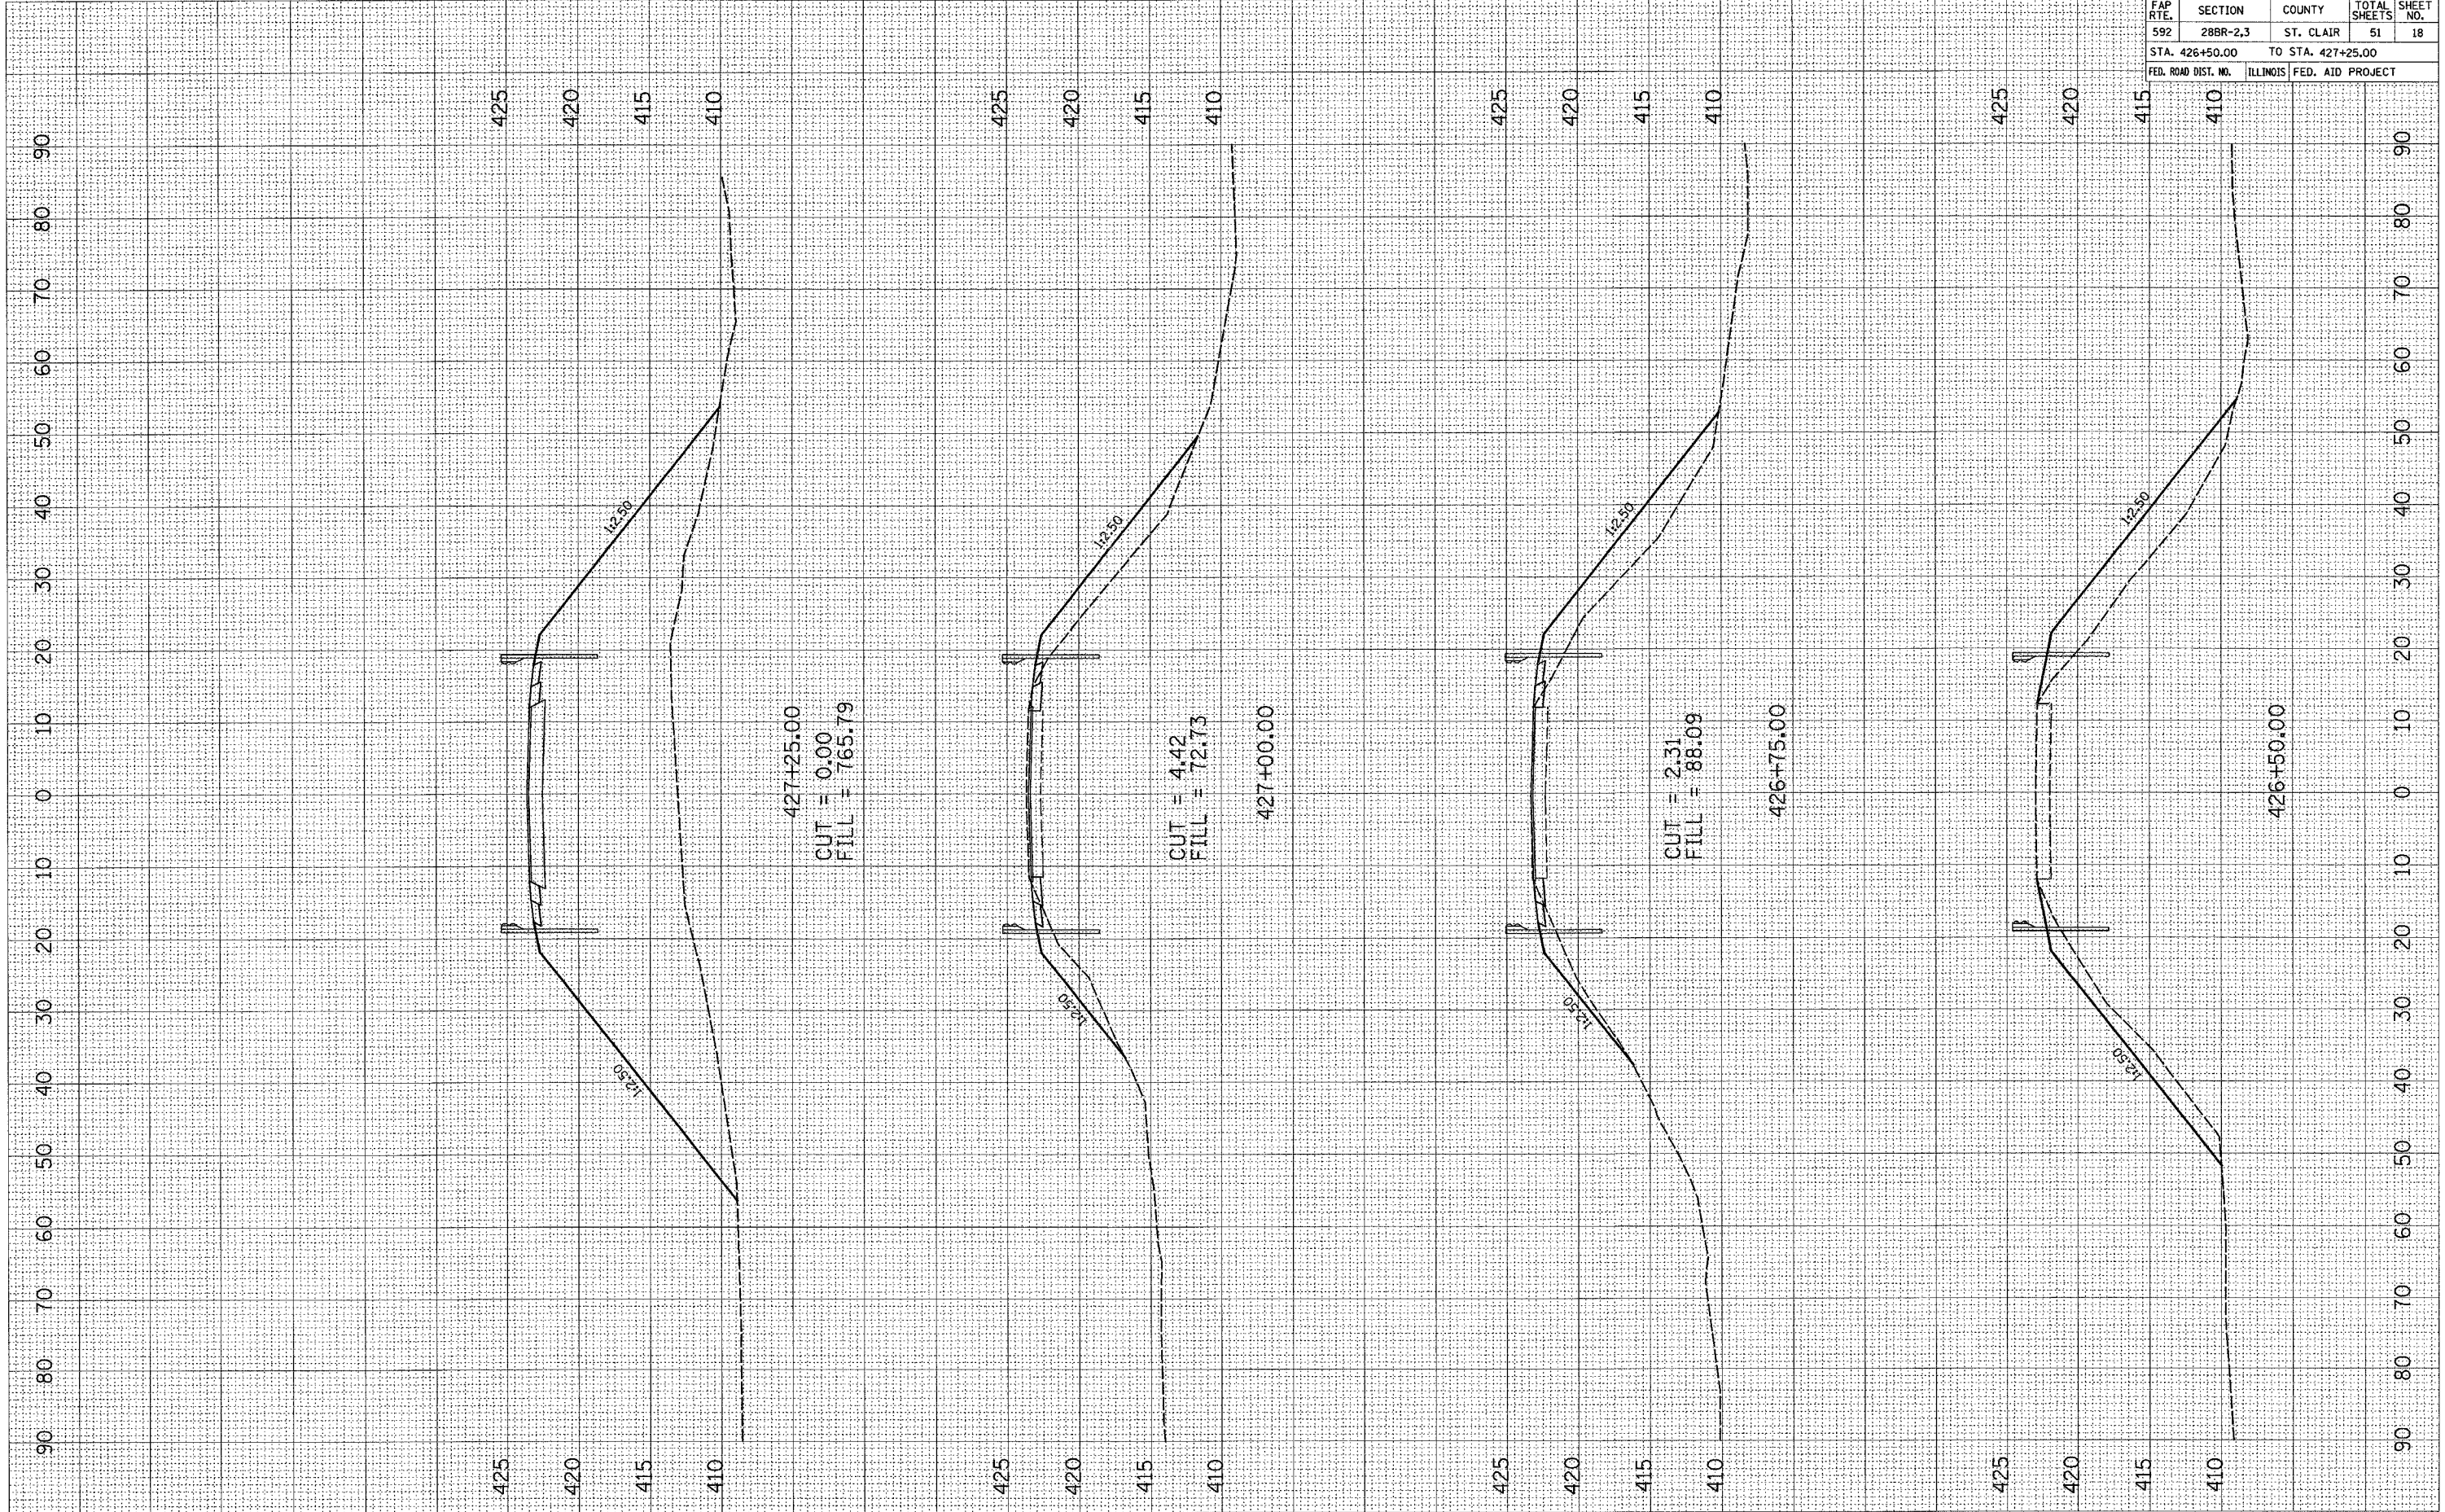

△ Rev. Sheet 2-26-07

FAP R.T.E.	SECTION	COUNTY	TOTAL SHEETS	SHEET NO.
592	28BR-2,3	ST. CLAIR	51	18
STA. 426+50.00		TO STA. 427+25.00		
FED. ROAD DIST. NO.		ILLINOIS	FED. AID PROJECT	

CONTRACT NO. 76904