


PLOT DATE = 2/21/2007  
 PLOT SCALE = 1"=40'  
 USER NAME = challandak

ORIGINAL SURVEY PLOTTED  
 SURVEY TEMPLATE AREAS CHECKED  
 NO.

FINAL SURVEY PLOTTED  
 SURVEY TEMPLATE AREAS CHECKED  
 NO.

BY \_\_\_\_\_  
 DATE \_\_\_\_\_

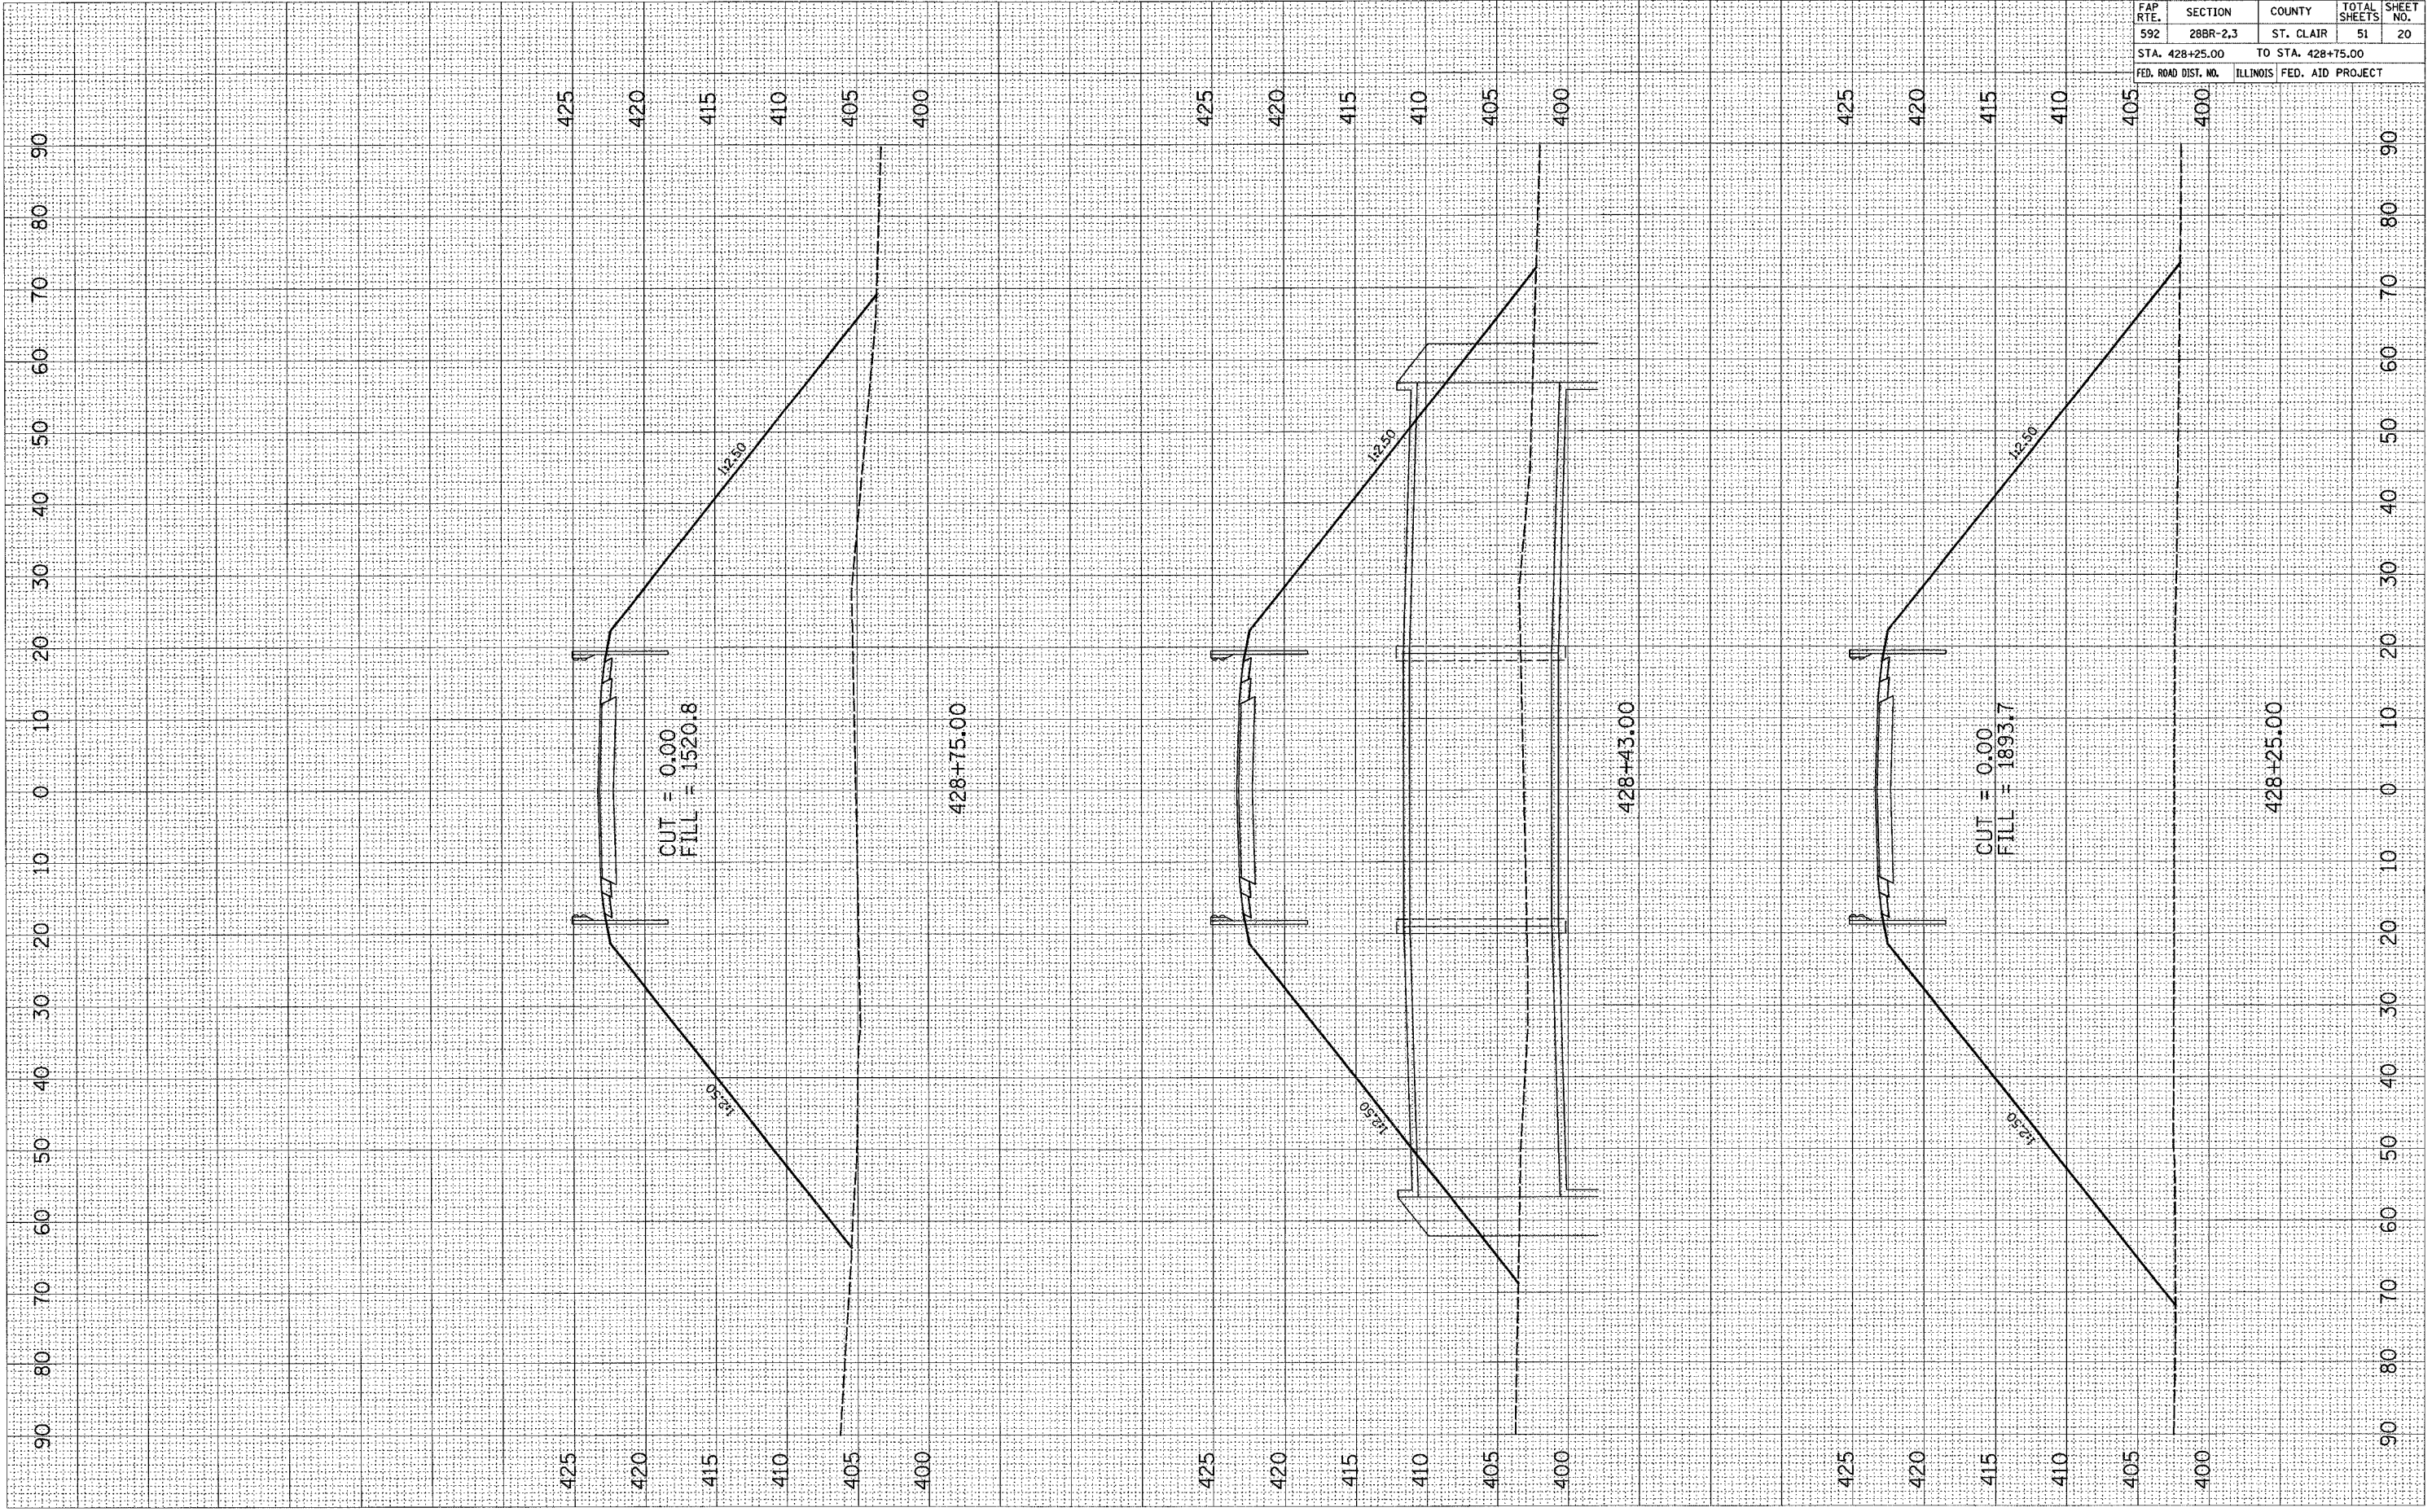

CONTRACT NO. 76904				
FAP RTE.	SECTION	COUNTY	TOTAL SHEETS	SHEET NO.
592	28BR-2,3	ST. CLAIR	51	20
STA. 428+25.00		TO STA. 428+75.00		
FED. ROAD DIST. NO.	ILLINOIS	FED. AID PROJECT		

Rev. Sheet 2-26-07