


F.A.P. RTE.	SECTION	COUNTY	TOTAL SHEETS	SHEET NO.
592	28BR-2,3	ST. CLAIR	51	51B
STA.		TO STA.		
FED. ROAD DIST. NO.	ILLINOIS	FED. AID PROJECT		

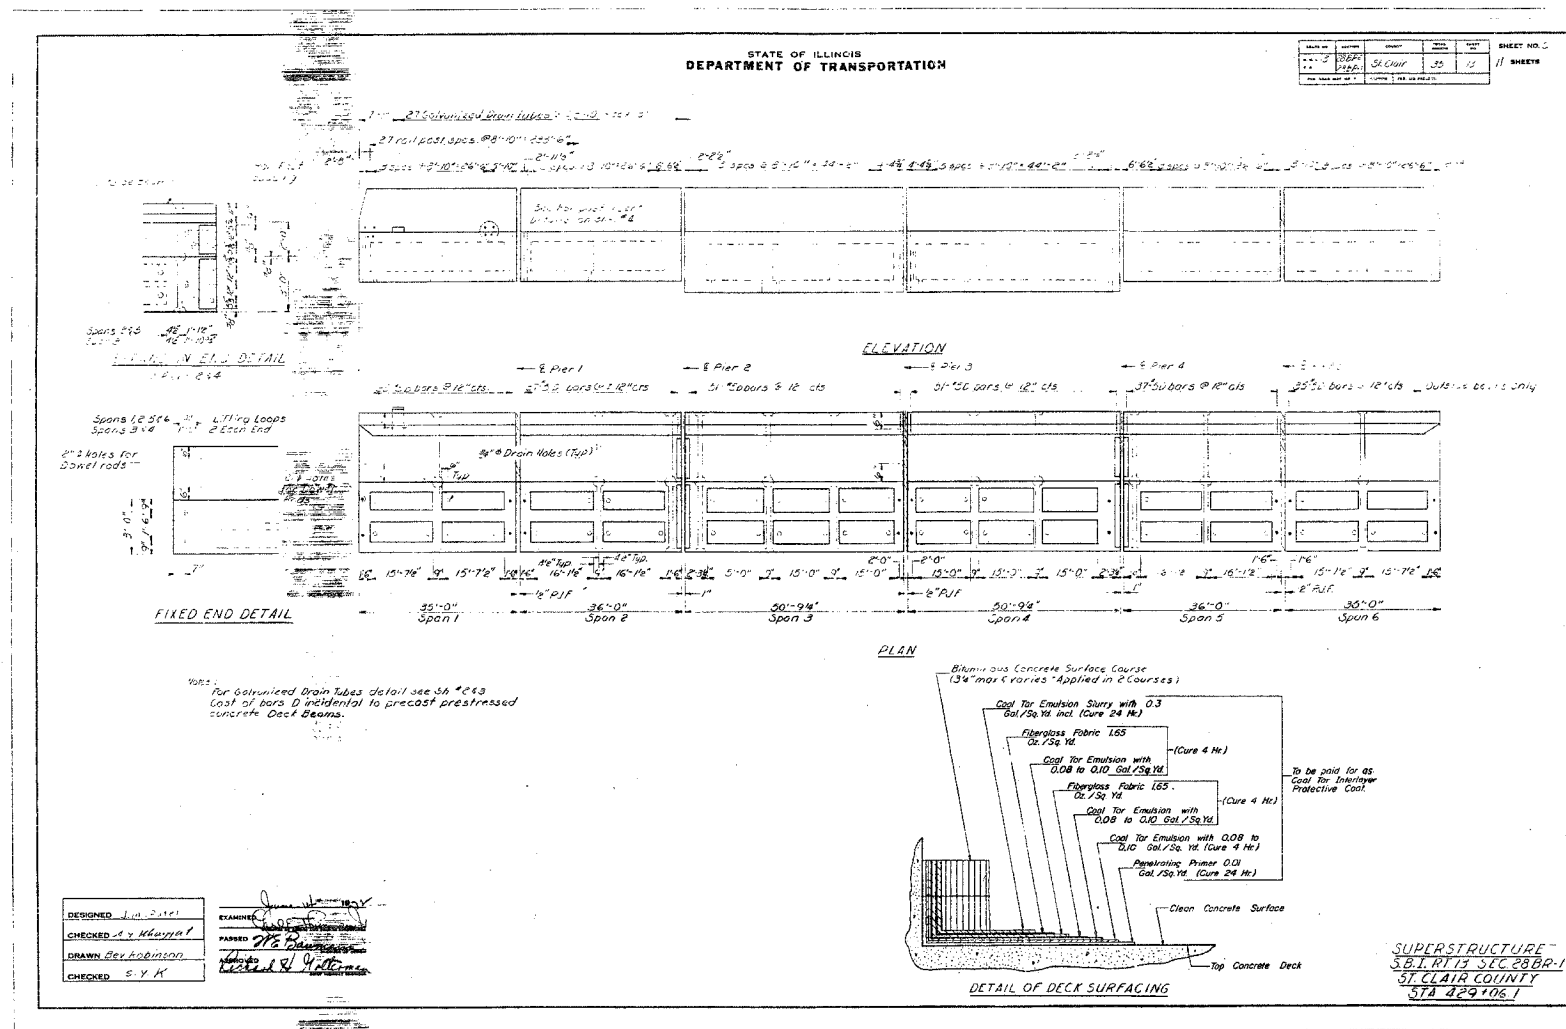

FOR INFORMATION ONLY

REVISIONS		ILLINOIS DEPARTMENT OF TRANSPORTATION <b>EXISTING STRUCTURE OVER CANAL NO. 1</b> FAP ROUTE 592 (IL 13/157) SECTION 28BR-2,3 ST. CLAIR COUNTY
NAME	DATE	
		SCALE: VERT.     DRAWN BY HORIZ.            CHECKED BY DATE

▲ ADDED SHEET 2-24-07

PLOT DATE = 2/26/2007  
 PLOT SCALE = 20/8000" = 1/400"  
 USER NAME = gshuch