


F.A.P. RTE.	SECTION	COUNTY	TOTAL SHEETS	SHEET NO.
592	28BR-2,3	ST. CLAIR	51	51C
STA.		TO STA.		
FED. ROAD DIST. NO.	ILLINOIS	FED. AID PROJECT		

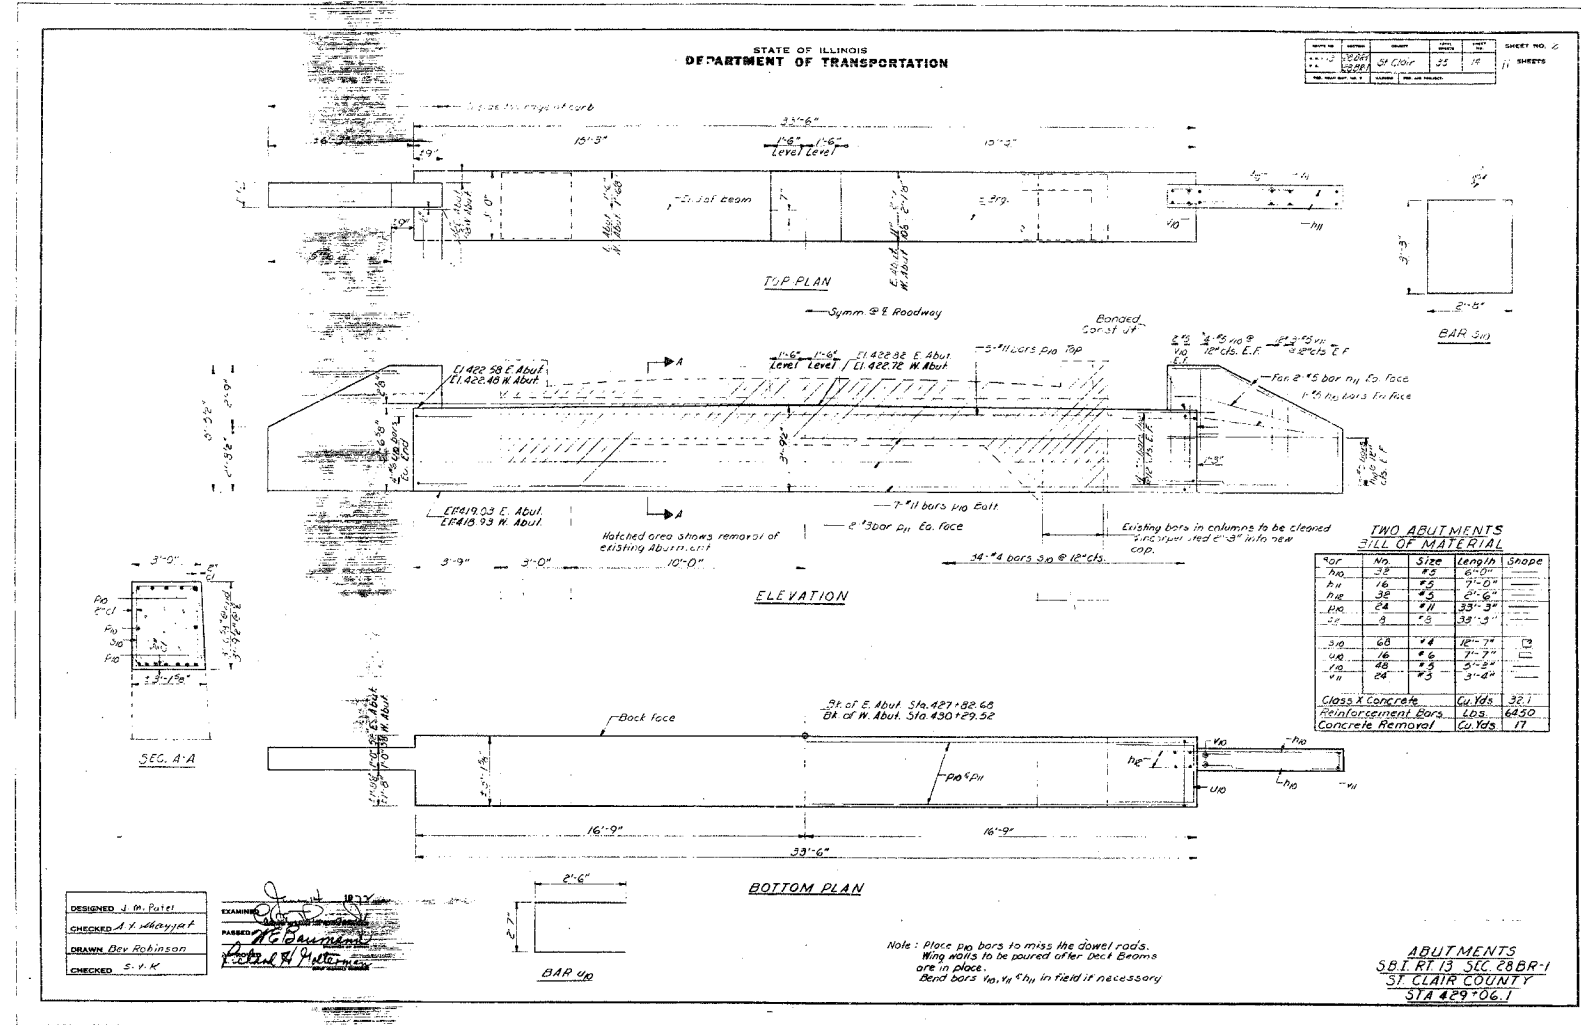

FOR INFORMATION ONLY

REVISIONS		ILLINOIS DEPARTMENT OF TRANSPORTATION EXISTING STRUCTURE OVER CANAL NO. 1 FAP ROUTE 592 (IL 13/157) SECTION 28BR-2,3 ST. CLAIR COUNTY
NAME	DATE	

DRAWN BY
CHECKED BY

SCALE: VERT. _____
HORIZ. _____
DATE _____

PLOT DATE = 2/25/2007
 FILE NAME = 28BR02.dgn
 PLOT SCALE = 28.8000 1/16"
 USER NAME = galinh

ADDED SHEET 2-216-D7