


F.A.P. RTE.	SECTION	COUNTY	TOTAL SHEETS	SHEET NO.
592	28BR-2,3	ST. CLAIR	51	51d
STA.		TO STA.		
FED. ROAD DIST. NO.		ILLINOIS FED. AID PROJECT		

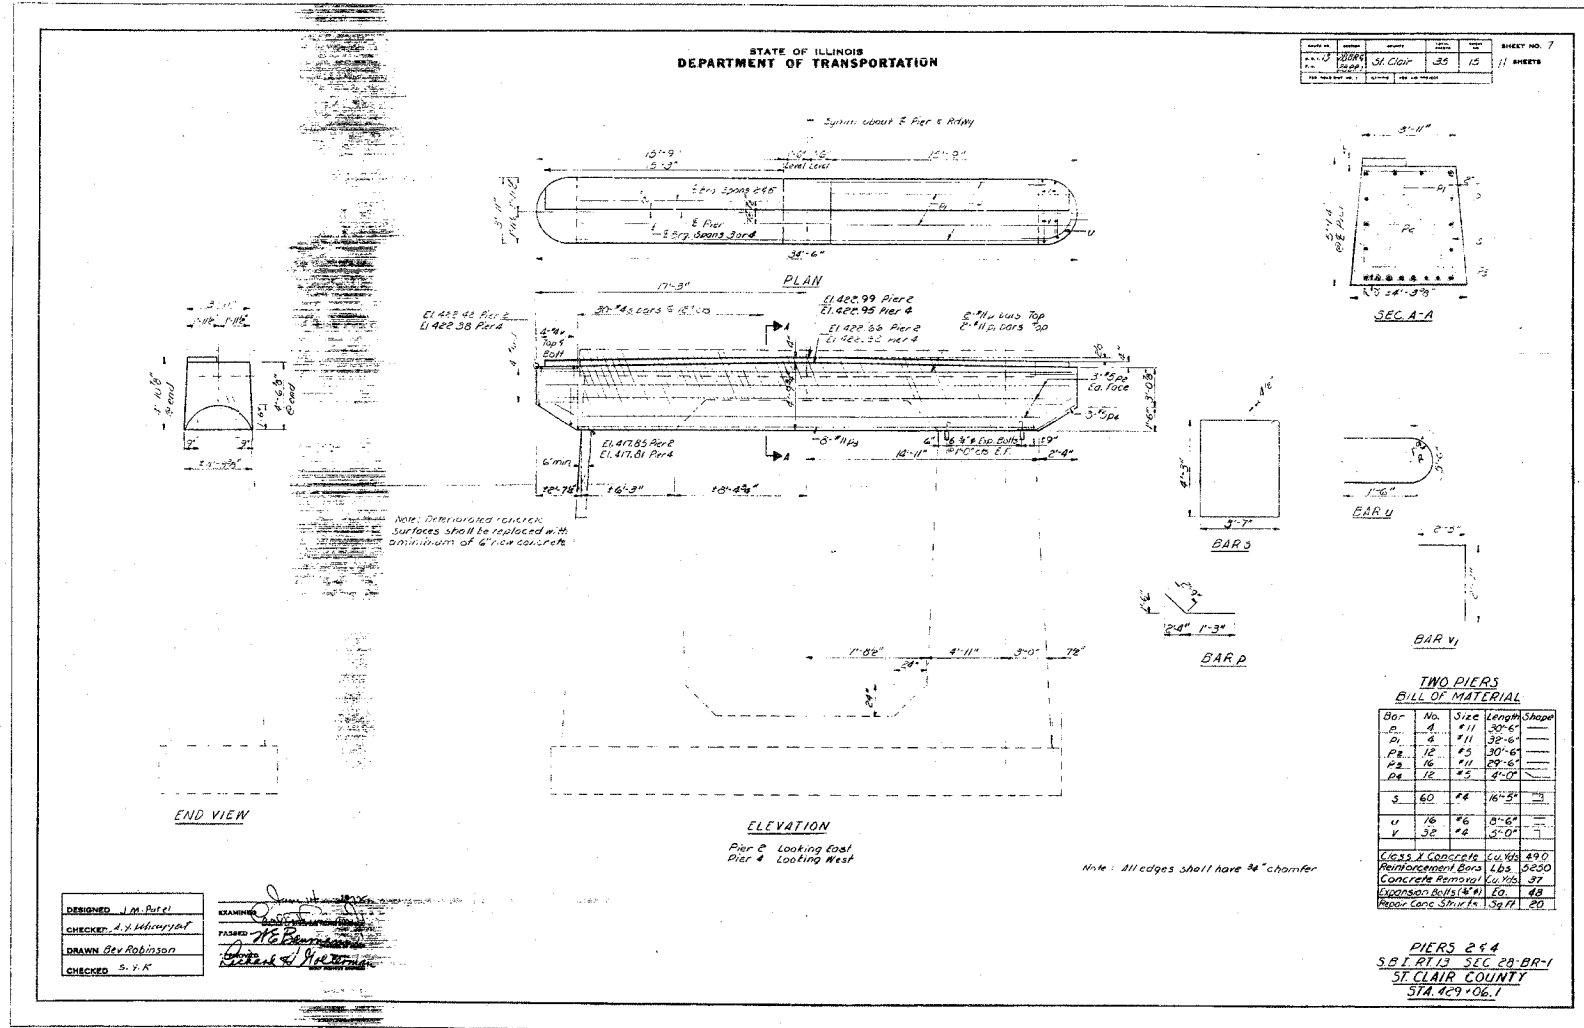

DESIGNED: J.M. Patel  
 CHECKED: A.J. Murray  
 DRAWN: Rev Robinson  
 CHECKED: S.V.K.

FOR INFORMATION ONLY

REVISIONS	
NAME	DATE

ILLINOIS DEPARTMENT OF TRANSPORTATION  
**EXISTING STRUCTURE  
 OVER CANAL NO. 1**  
 FAP ROUTE 592 (IL 13/157)  
 SECTION 28BR-2,3  
 ST. CLAIR COUNTY

SCALE: VERT. \_\_\_\_\_  
 HORIZ. \_\_\_\_\_  
 DATE \_\_\_\_\_ DRAWN BY \_\_\_\_\_  
 CHECKED BY \_\_\_\_\_

PLOT DATE = 2/26/2007  
 FILE SCALE = 50  
 USER NAME = gmluh

ADDED SHEET 2-26-07