


F.A.P. RTE.	SECTION	COUNTY	TOTAL SHEETS	SHEET NO.
592	28BR-2,3	ST. CLAIR	51	51

STA.	TO STA.
FED. ROAD DIST. NO.	ILLINOIS FED. AID PROJECT

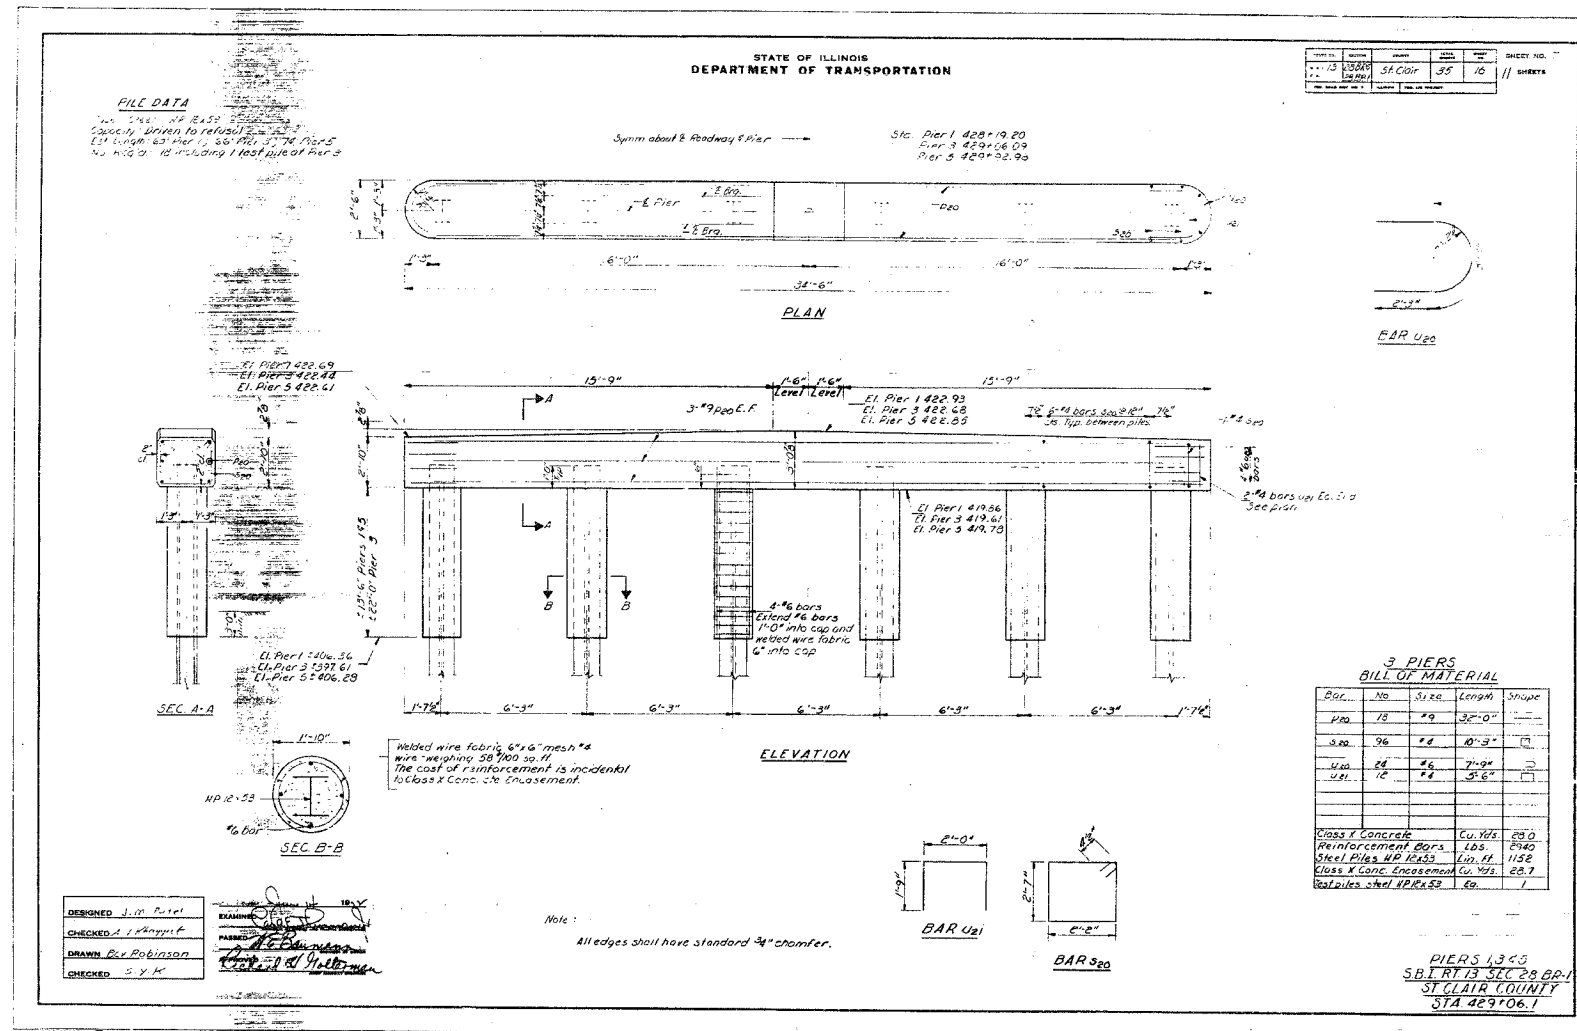

FOR INFORMATION ONLY

REVISIONS		ILLINOIS DEPARTMENT OF TRANSPORTATION EXISTING STRUCTURE OVER CANAL NO. 1 FAP ROUTE 592 (IL 13/157) SECTION 28BR-2,3 ST. CLAIR COUNTY
NAME	DATE	

SCALE: VERT. _____
 HORIZ. _____
 DATE _____

DRAWN BY _____
 CHECKED BY _____

PLOT DATE = 2/26/2007
 PLOT SCALE = 20/1000
 USER NAME = gcalinh

ADDED SHEET 2-26-07