


F.A.I. RTE.	SECTION	COUNTY	TOTAL SHEETS	SHEET NO.
255	*	**	35	2

STA. _____ TO STA. _____
 FED. ROAD DIST. NO. ILLINOIS FED. AID PROJECT

- DIST 8 ITS 2007-1, 2A
- MADISON & ST CLAIR COUNTIES


TRAFFIC VOLUME SCHEDULE				
LOCATION	YEAR	ADT (ESTIMATED)	SU%	MU%
025524.7A.23C(EX.) 025524.8N.40R STA. 1295+50	2007	19700	2.4	9.3
025525.6N.47C 025525.6N.41R STA. 1347+50	2007	19700	2.4	9.3
025526.6S.48C 025526.6S.42R STA. 1394+75	2007	20700	3.6	12.4
025527.6N.49C 025527.6N.43R STA. 1447+00	2007	19700	2.4	9.3
025528.4N.50C 025528.4N.44R STA. 1493+00	2007	19700	2.4	9.3
025523.5A.45C(EX.) 025523.5A.45R(EX.) STA. 1229+30	2007	45300	3.4	14.1
F.O. BACKBONE CONDUIT, & HANDHOLES	2007	19700	2.4	9.3

TRAFFIC CONTROL							
TRAFFIC CONTROL AND PROTECTION STANDARDS	LOCATION 025524.8A.23C TO 025524.8N.40R	LOCATION 025525.6N.47C TO 025525.6N.41R	LOCATION 025526.6S.48C TO 025526.6S.42R	LOCATION 025527.6N.49C TO 025527.6N.43R	LOCATION 025528.4N.50C TO 025528.4N.44R	LOCATION 025523.5A.45C(EX.) TO 025523.5A.45R(EX.)	F.O. BACKBONE CONDUIT, & HANDHOLES
701101	1	1	1	1	1	1	1
701106	1	1	1	1	1	1	1
701400							1
701406							1
701446			1				
702001	1	1	1	1	1	1	1

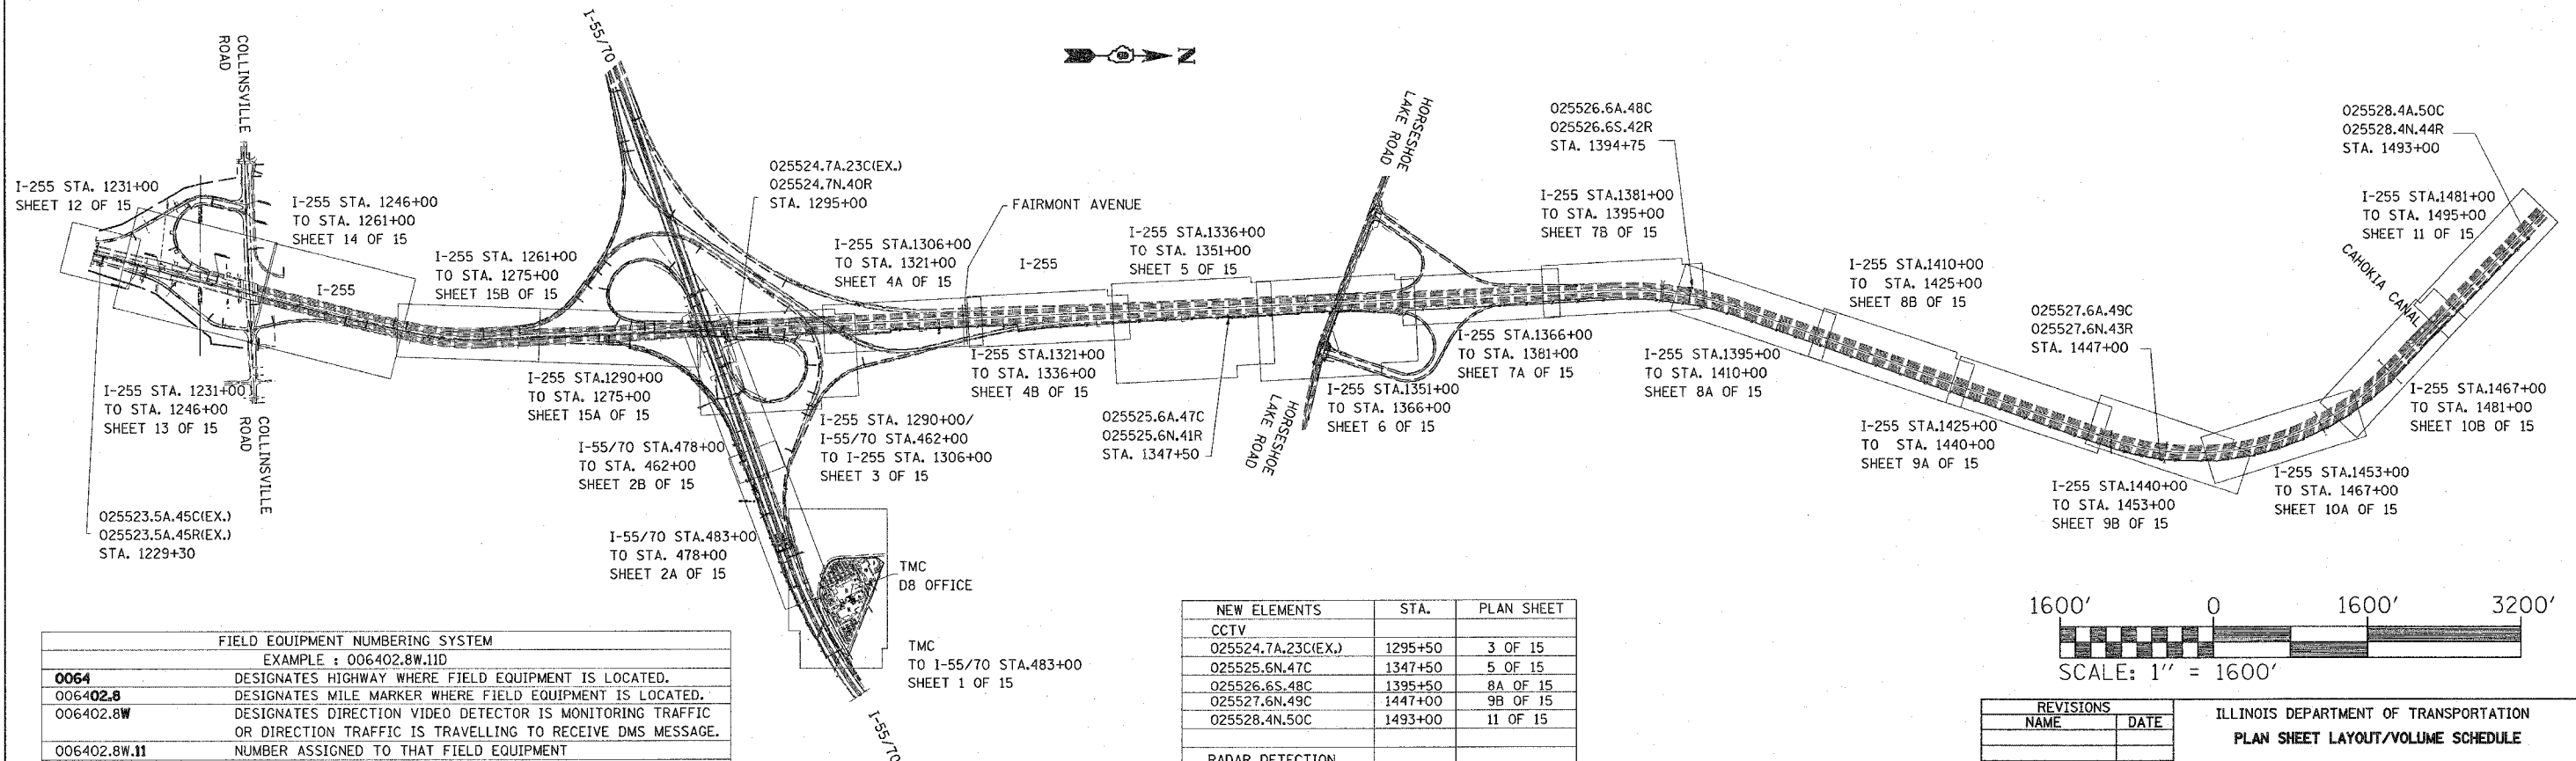

FIELD EQUIPMENT NUMBERING SYSTEM	
EXAMPLE : 006402.8W.11D	
0064	DESIGNATES HIGHWAY WHERE FIELD EQUIPMENT IS LOCATED.
006402.8	DESIGNATES MILE MARKER WHERE FIELD EQUIPMENT IS LOCATED.
006402.8W	DESIGNATES DIRECTION VIDEO DETECTOR IS MONITORING TRAFFIC OR DIRECTION TRAFFIC IS TRAVELLING TO RECEIVE DMS MESSAGE.
006402.8W.11	NUMBER ASSIGNED TO THAT FIELD EQUIPMENT
006402.8W.11D	A = ALL DIRECTIONS D = VEHICLE DETECTION C = CAMERA (P/T/Z SURVEILLANCE) H = HAR SIGNAGE WITH BEACON R = RADAR DETECTION

NEW ELEMENTS	STA.	PLAN SHEET
CCTV		
025524.7A.23C(EX.)	1295+50	3 OF 15
025525.6N.47C	1347+50	5 OF 15
025526.6S.48C	1395+50	8A OF 15
025527.6N.49C	1447+00	9B OF 15
025528.4N.50C	1493+00	11 OF 15
RADAR DETECTION		
025524.8N.40R	1295+50	3 OF 15
025525.6N.41R	1347+50	5 OF 15
025526.6S.42R	1395+50	8A OF 15
025527.6N.43R	1447+00	9B OF 15
025528.4N.44R	1493+00	11 OF 15

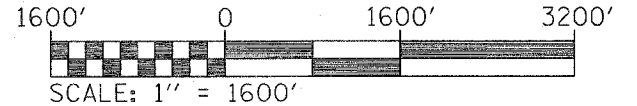

REVISIONS	
NAME	DATE

ILLINOIS DEPARTMENT OF TRANSPORTATION
PLAN SHEET LAYOUT/VOLUME SCHEDULE
 FAI 255
 SECTION DIST 8 ITS 2007-1, 2A
 MADISON & ST CLAIR COUNTIES
 SCALE: VERT. _____
 HORIZ. _____
 DATE _____
 DRAWN BY _____
 CHECKED BY _____

PLOT DATE = 12/11/2006
 FILE NAME = c:\pva\pva\81386\electrical\1\sp\ind81386.dgn
 PLOT SCALE = 43.9992 / 1 IN.
 REFERENCE = WNER