


F.A.I. RTE.	SECTION	COUNTY	TOTAL SHEETS	SHEET NO.
255		22	35	15
STA. _____ TO STA. _____		FED. ROAD DIST. NO. ILLINOIS FED. AID PROJECT		

• DIST 8 ITS 2007-1, 2A
 • MADISON & ST CLAIR COUNTIES

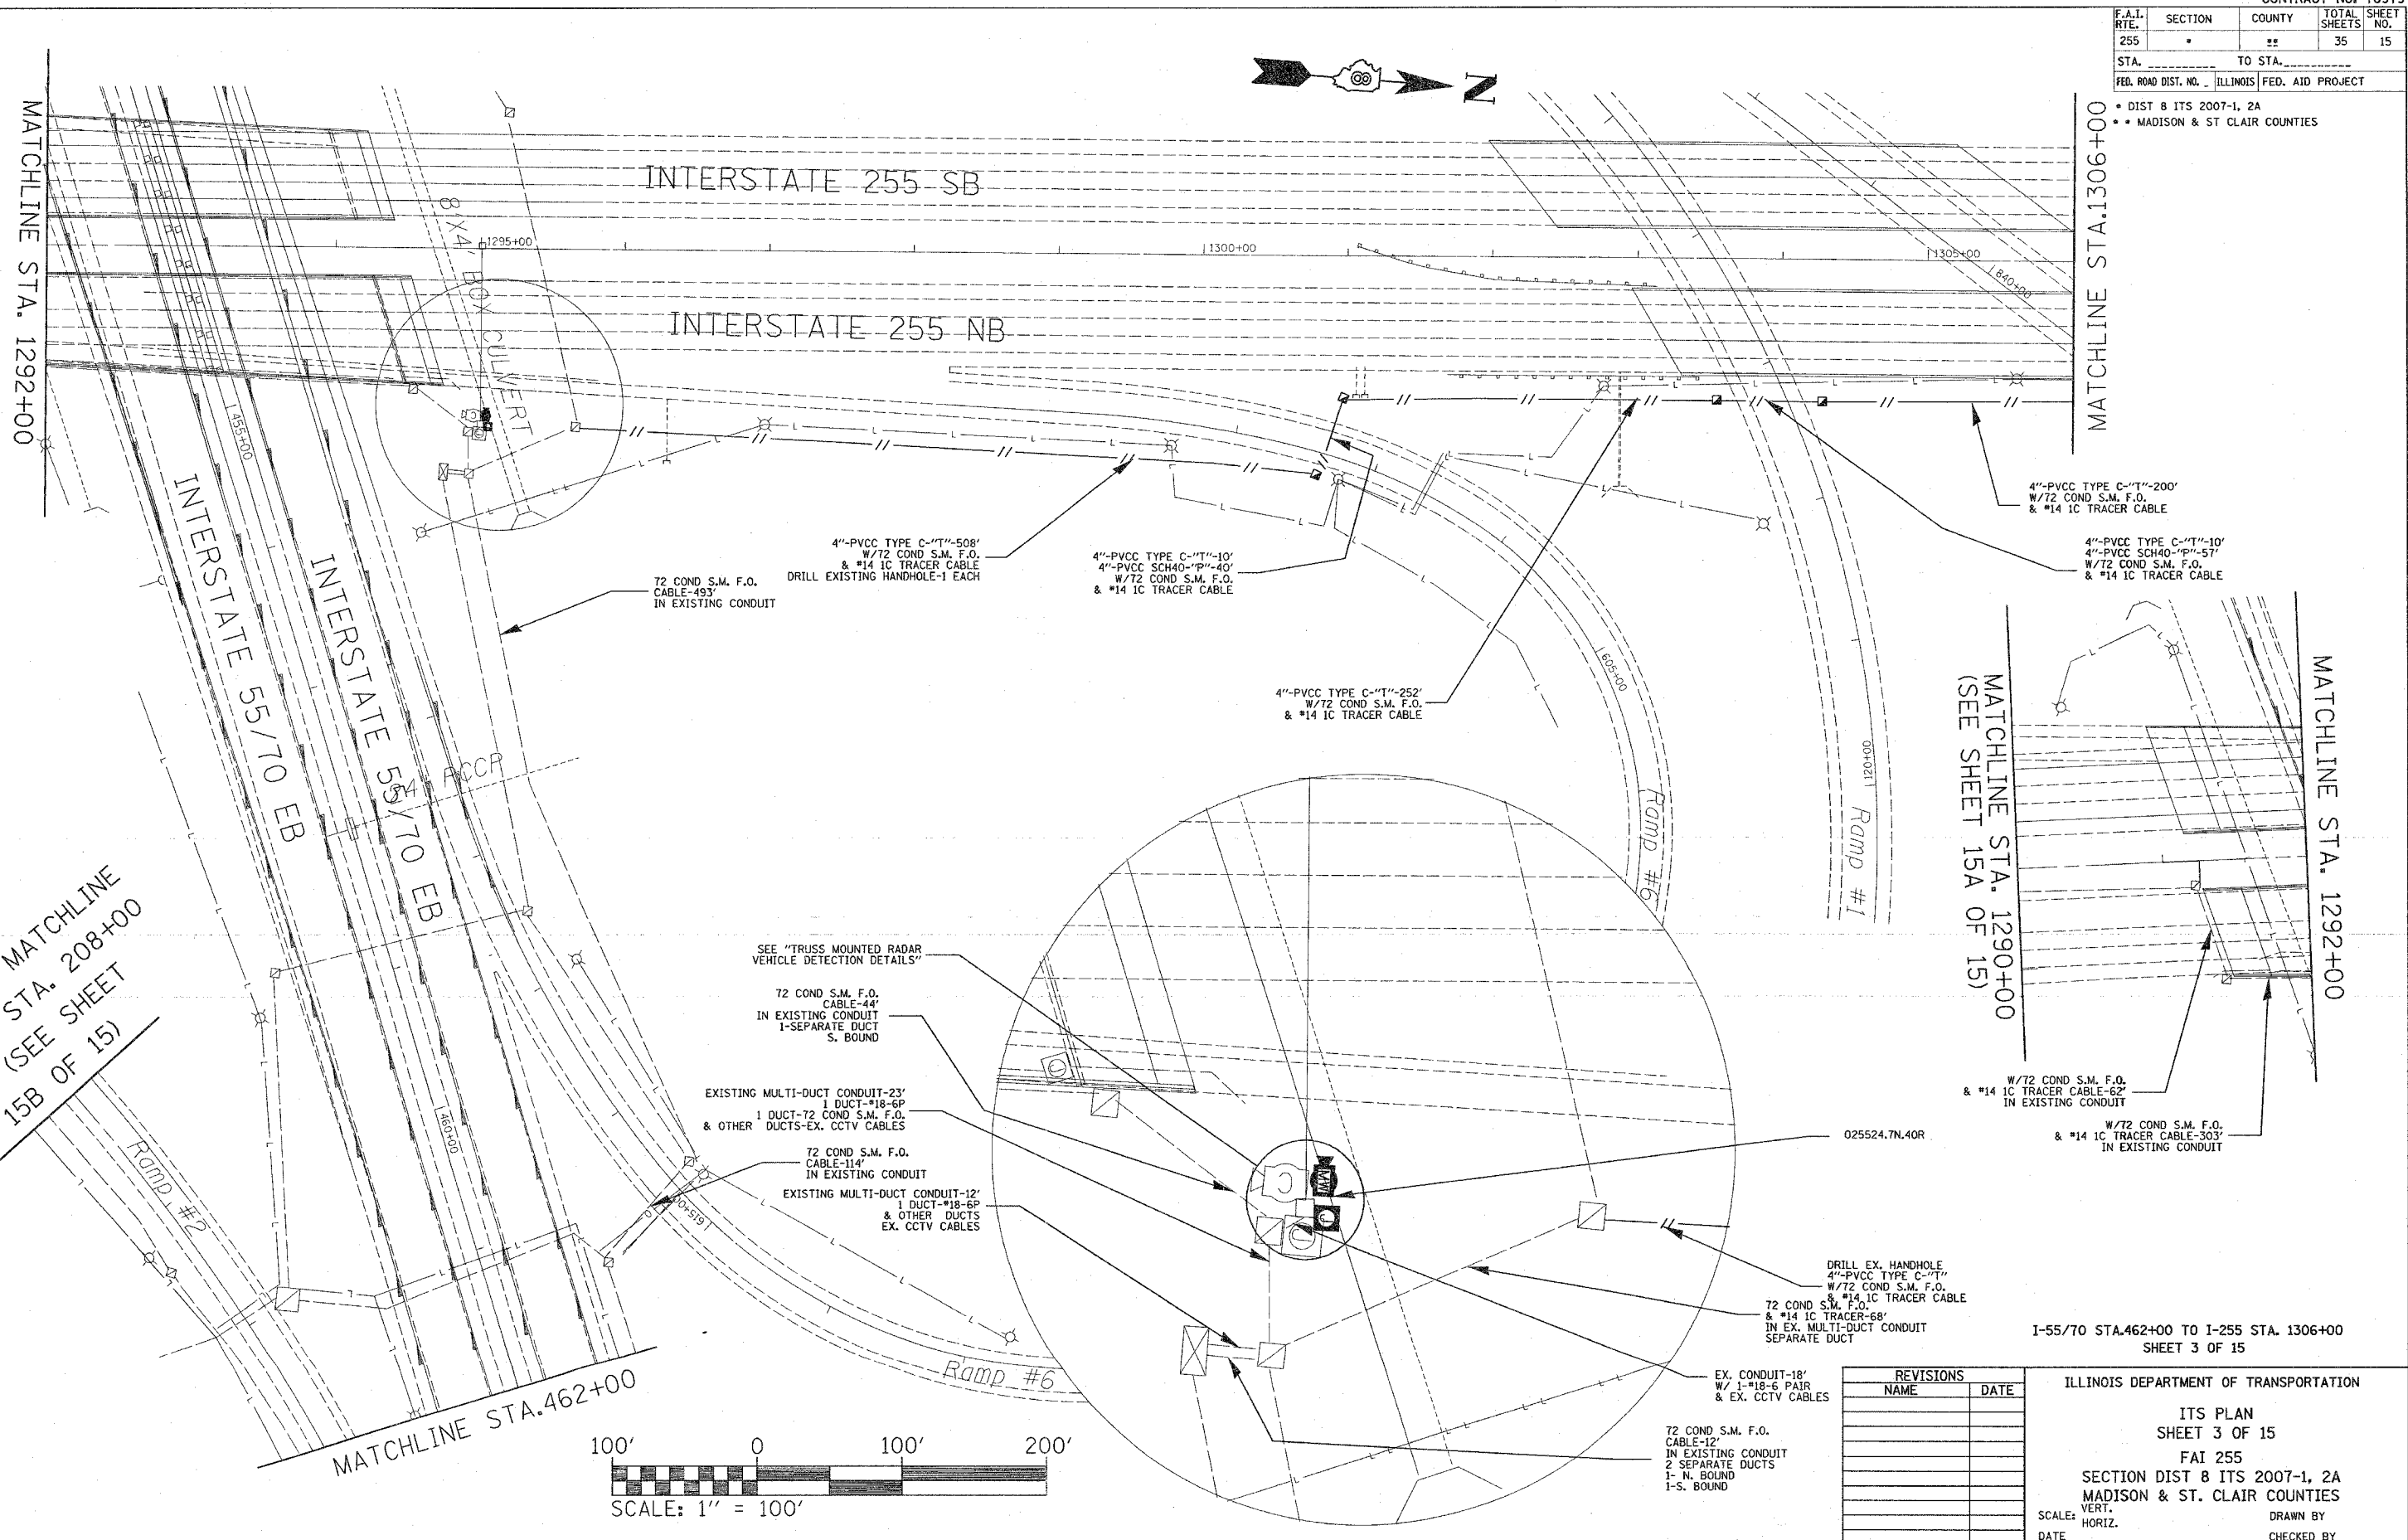

MATCHLINE STA. 208+00
(SEE SHEET 15B OF 15)


MATCHLINE STA. 1290+00
(SEE SHEET 15A OF 15)

MATCHLINE STA. 1292+00

MATCHLINE STA.1306+00

MATCHLINE STA. 1292+00

MATCHLINE STA.462+00

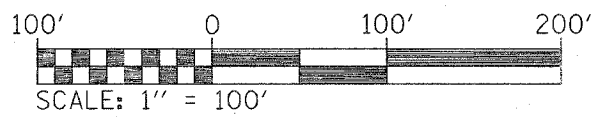

REVISIONS	
NAME	DATE

ILLINOIS DEPARTMENT OF TRANSPORTATION
 ITS PLAN
 SHEET 3 OF 15
 FAI 255
 SECTION DIST 8 ITS 2007-1, 2A
 MADISON & ST. CLAIR COUNTIES
 SCALE: VERT. _____ HORIZ. _____
 DATE _____ DRAWN BY _____ CHECKED BY _____

PLOT DATE = 12/11/2008
 PLOT SCALE = 48.5000 / IN.
 REFERENCE = BRGEB