
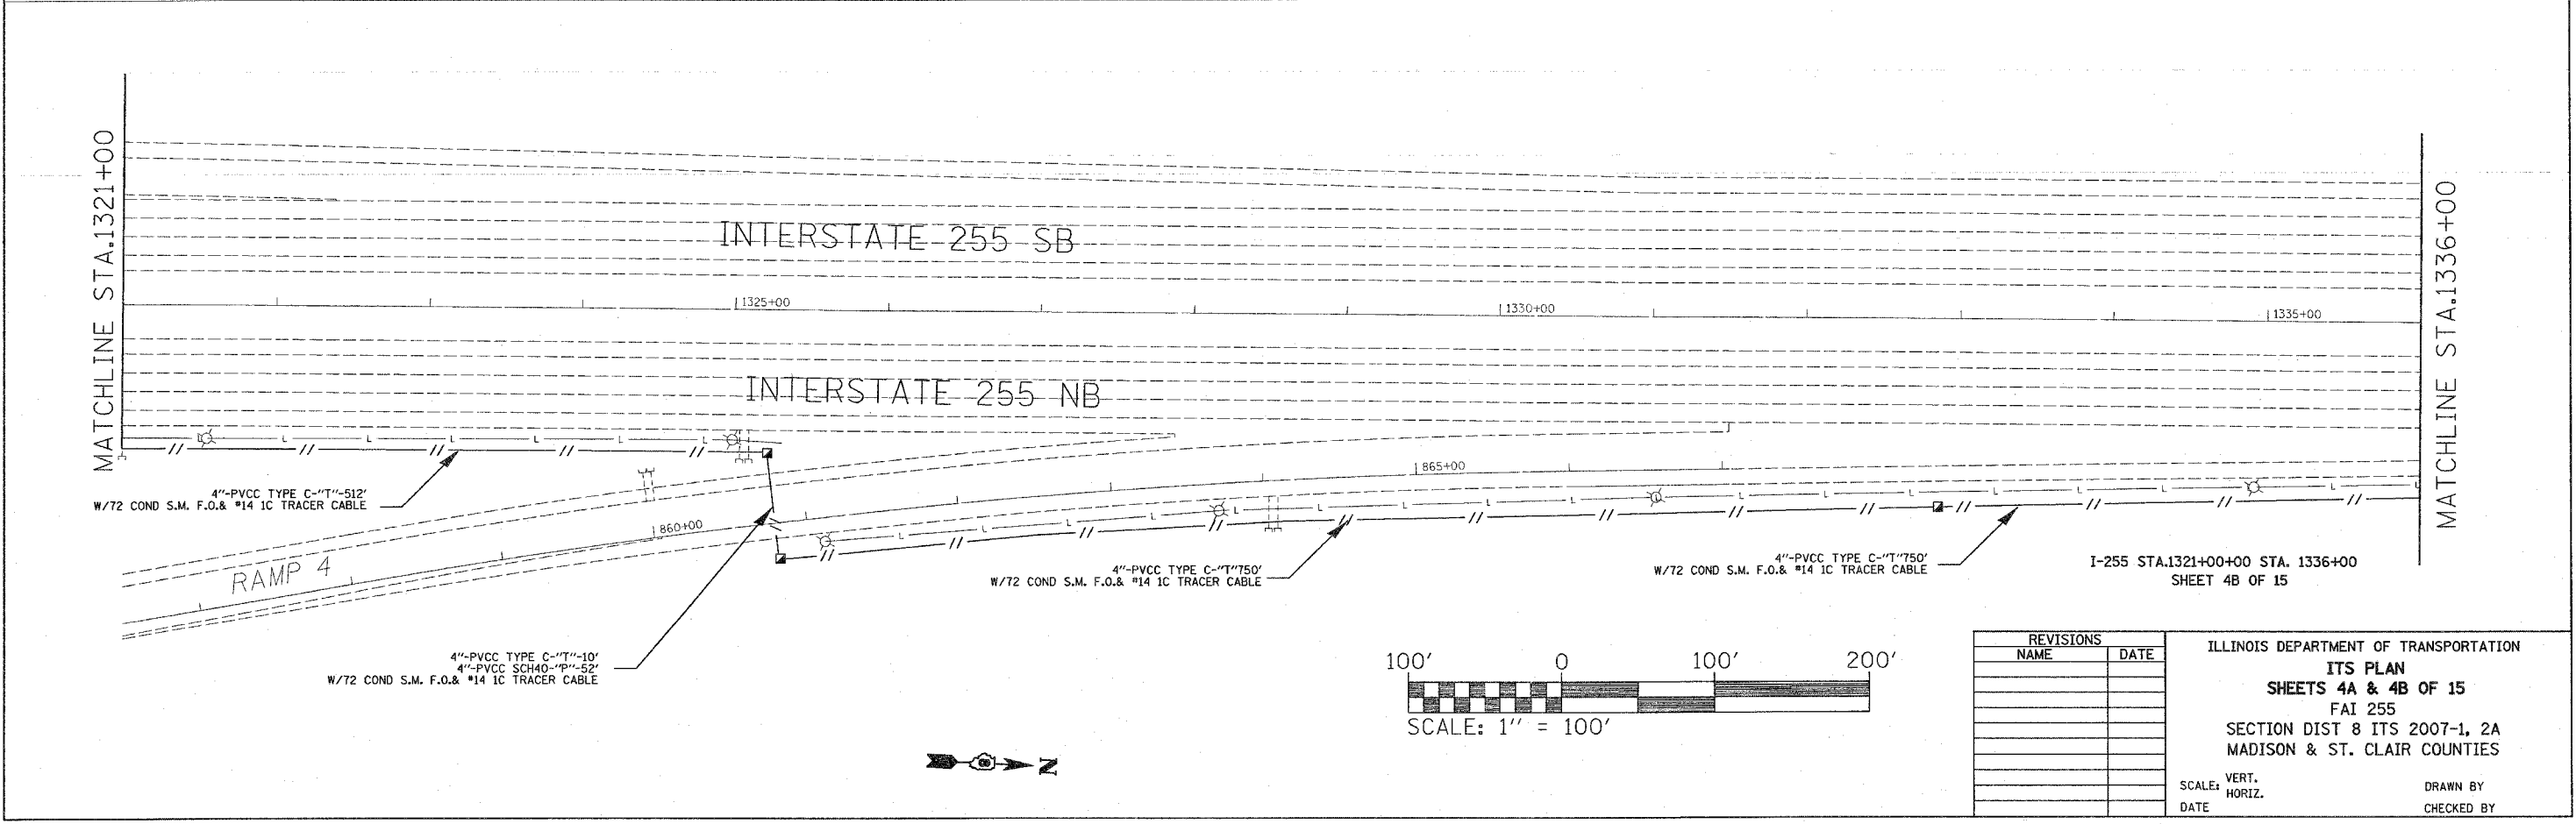


F.A.I. RTE.	SECTION	COUNTY	TOTAL SHEETS	SHEET NO.
255			35	16
STA.		TO STA.		
FED. ROAD DIST. NO.		ILLINOIS FED. AID PROJECT		

- DIST 8 ITS 2007-1, 2A
- MADISON & ST CLAIR COUNTIES

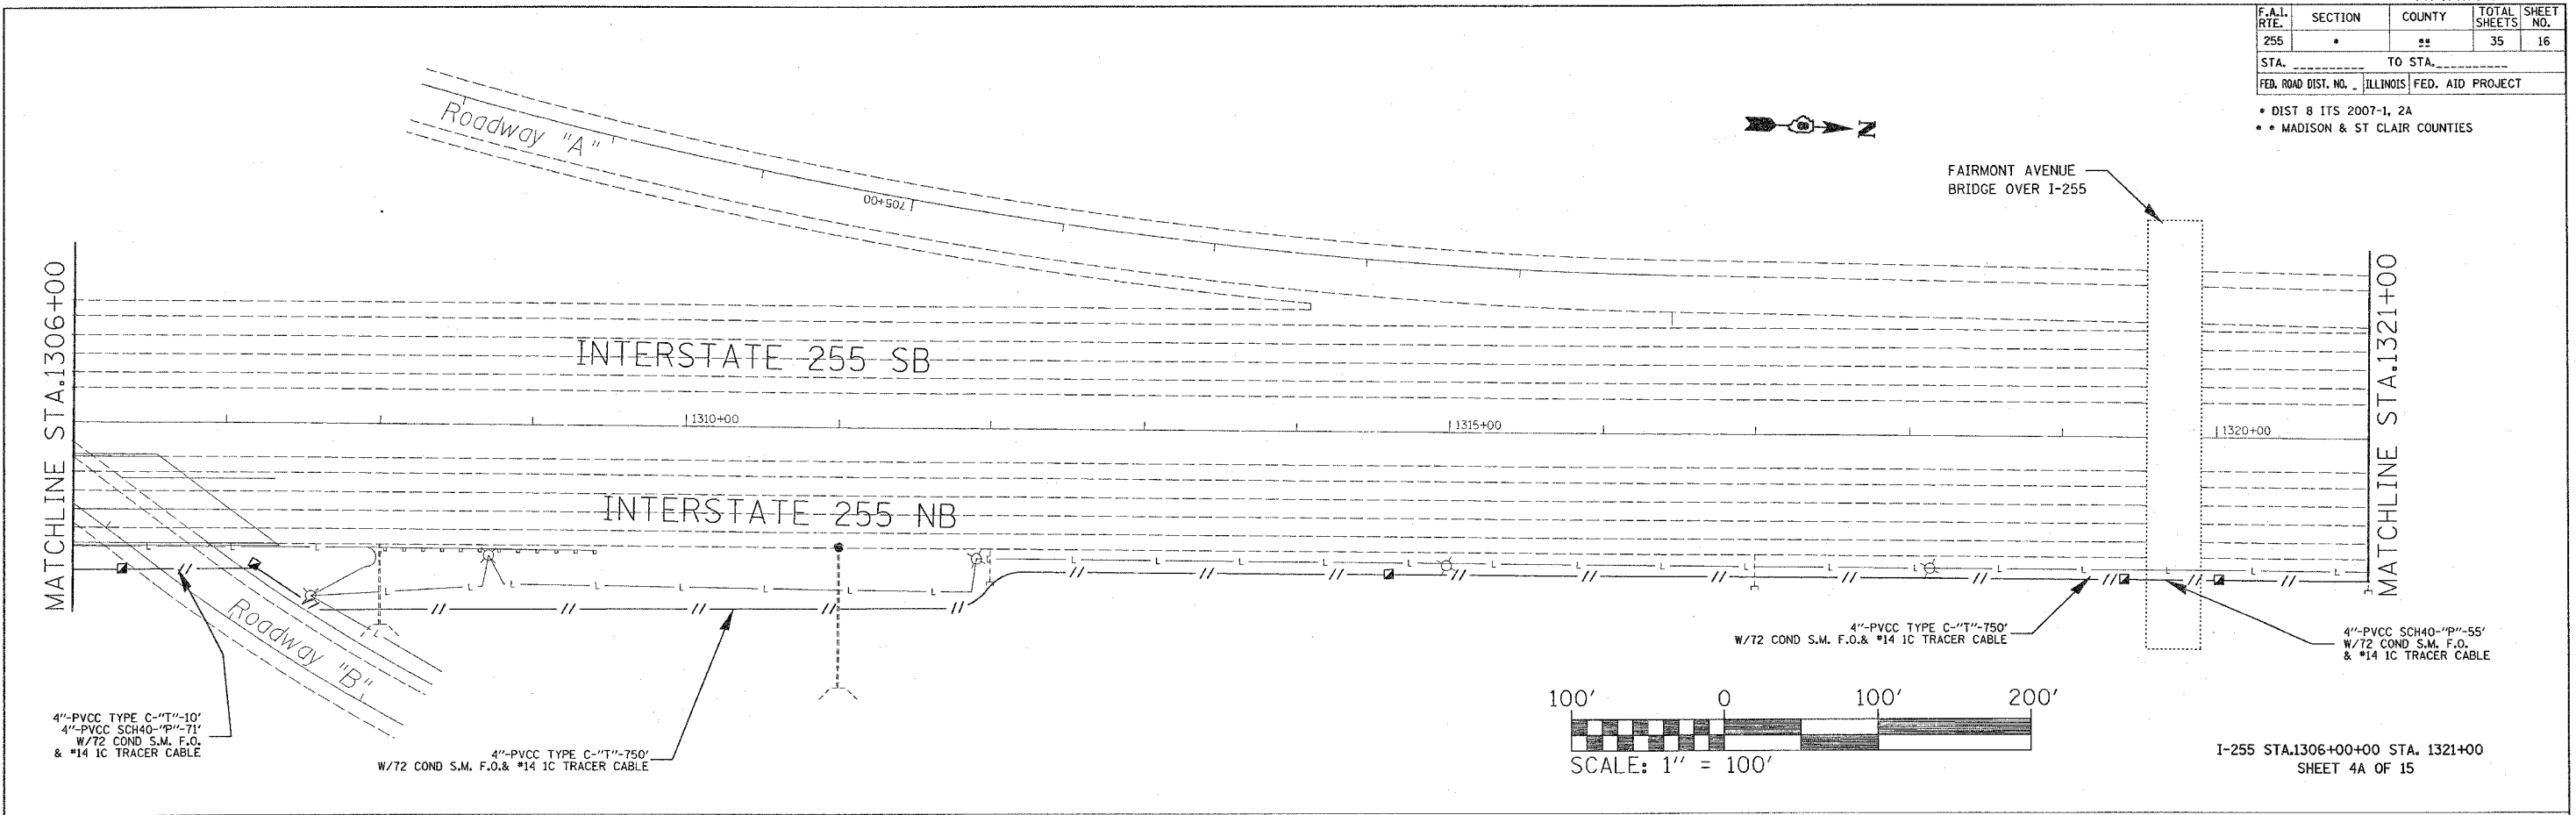

PLOT DATE = 12/11/2006
FILE NAME = c:\prow\apps\va\01306\electrical\itsp\01306a.dgn
PLOT SCALE = 49.9999 / IN.
REFERENCE = #REF#

REVISIONS	
NAME	DATE

ILLINOIS DEPARTMENT OF TRANSPORTATION
ITS PLAN
SHEETS 4A & 4B OF 15
FAI 255
SECTION DIST 8 ITS 2007-1, 2A
MADISON & ST. CLAIR COUNTIES

SCALE: VERT. _____
HORIZ. _____

DATE _____ DRAWN BY _____
CHECKED BY _____