



F.A.I. RTE.	SECTION	COUNTY	TOTAL SHEETS	SHEET NO.
255	*	**	35	21

STA. \_\_\_\_\_ TO STA. \_\_\_\_\_  
 FED. ROAD DIST. NO. \_\_\_\_\_ ILLINOIS FED. AID PROJECT

- DIST 8 ITS 2007-1, 2A
- MADISON & ST CLAIR COUNTIES

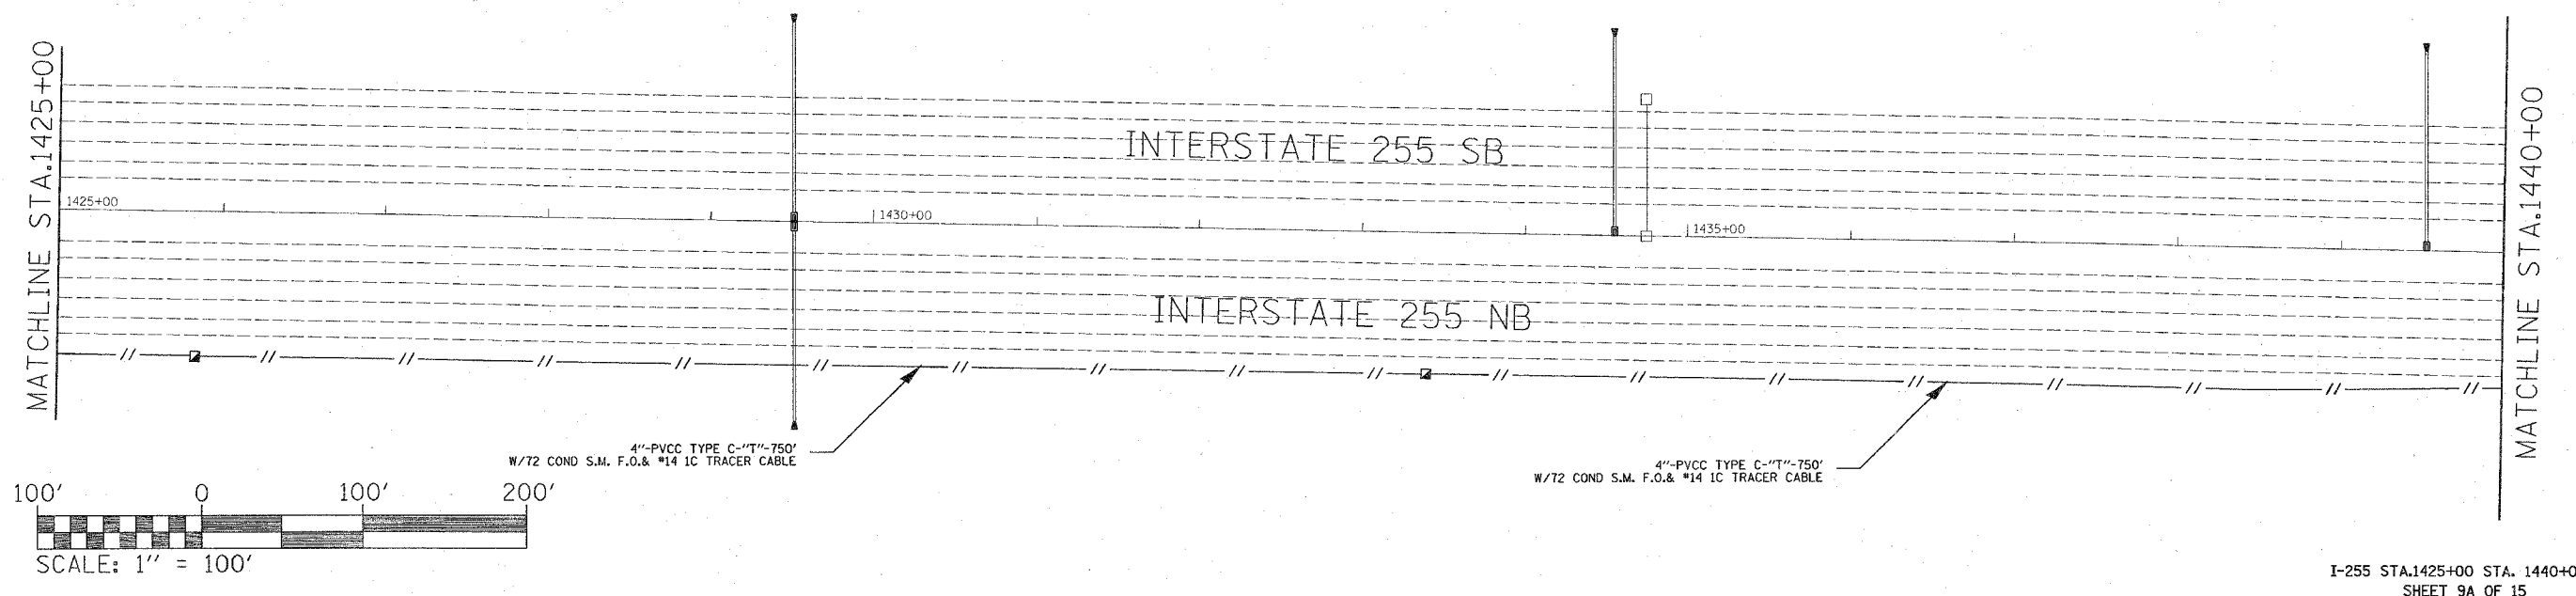

I-255 STA.1425+00 STA. 1440+00  
 SHEET 9A OF 15

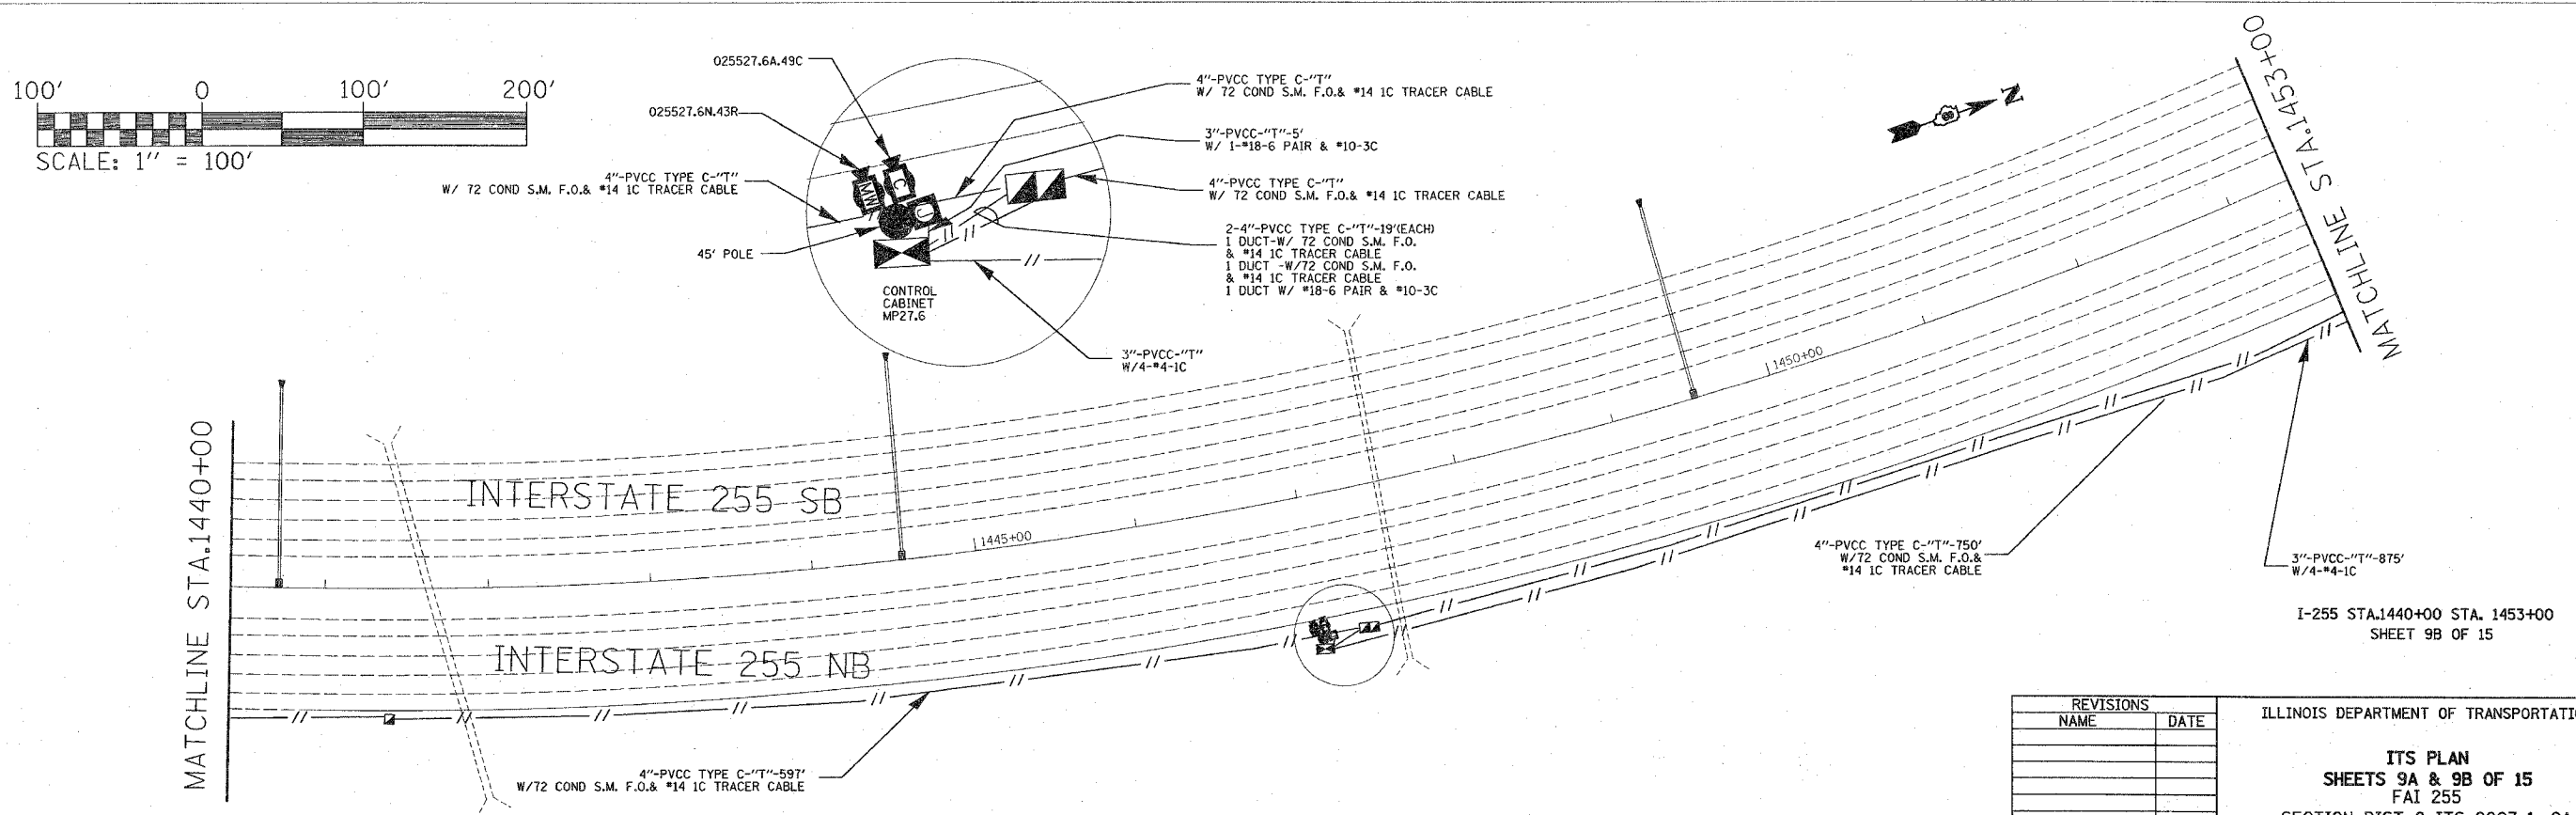

I-255 STA.1440+00 STA. 1453+00  
 SHEET 9B OF 15

REVISIONS	
NAME	DATE

ILLINOIS DEPARTMENT OF TRANSPORTATION

**ITS PLAN**  
**SHEETS 9A & 9B OF 15**  
 FAI 255  
 SECTION DIST 8 ITS 2007-1, 2A  
 MADISON & ST. CLAIR COUNTIES

SCALE: VERT. \_\_\_\_\_  
 HORIZ. \_\_\_\_\_

DATE \_\_\_\_\_ DRAWN BY \_\_\_\_\_  
 CHECKED BY \_\_\_\_\_

PLOT DATE = 1/18/2007  
 PLOT SCALE = 43.9977 / IN.  
 REFERENCE = #REF#