
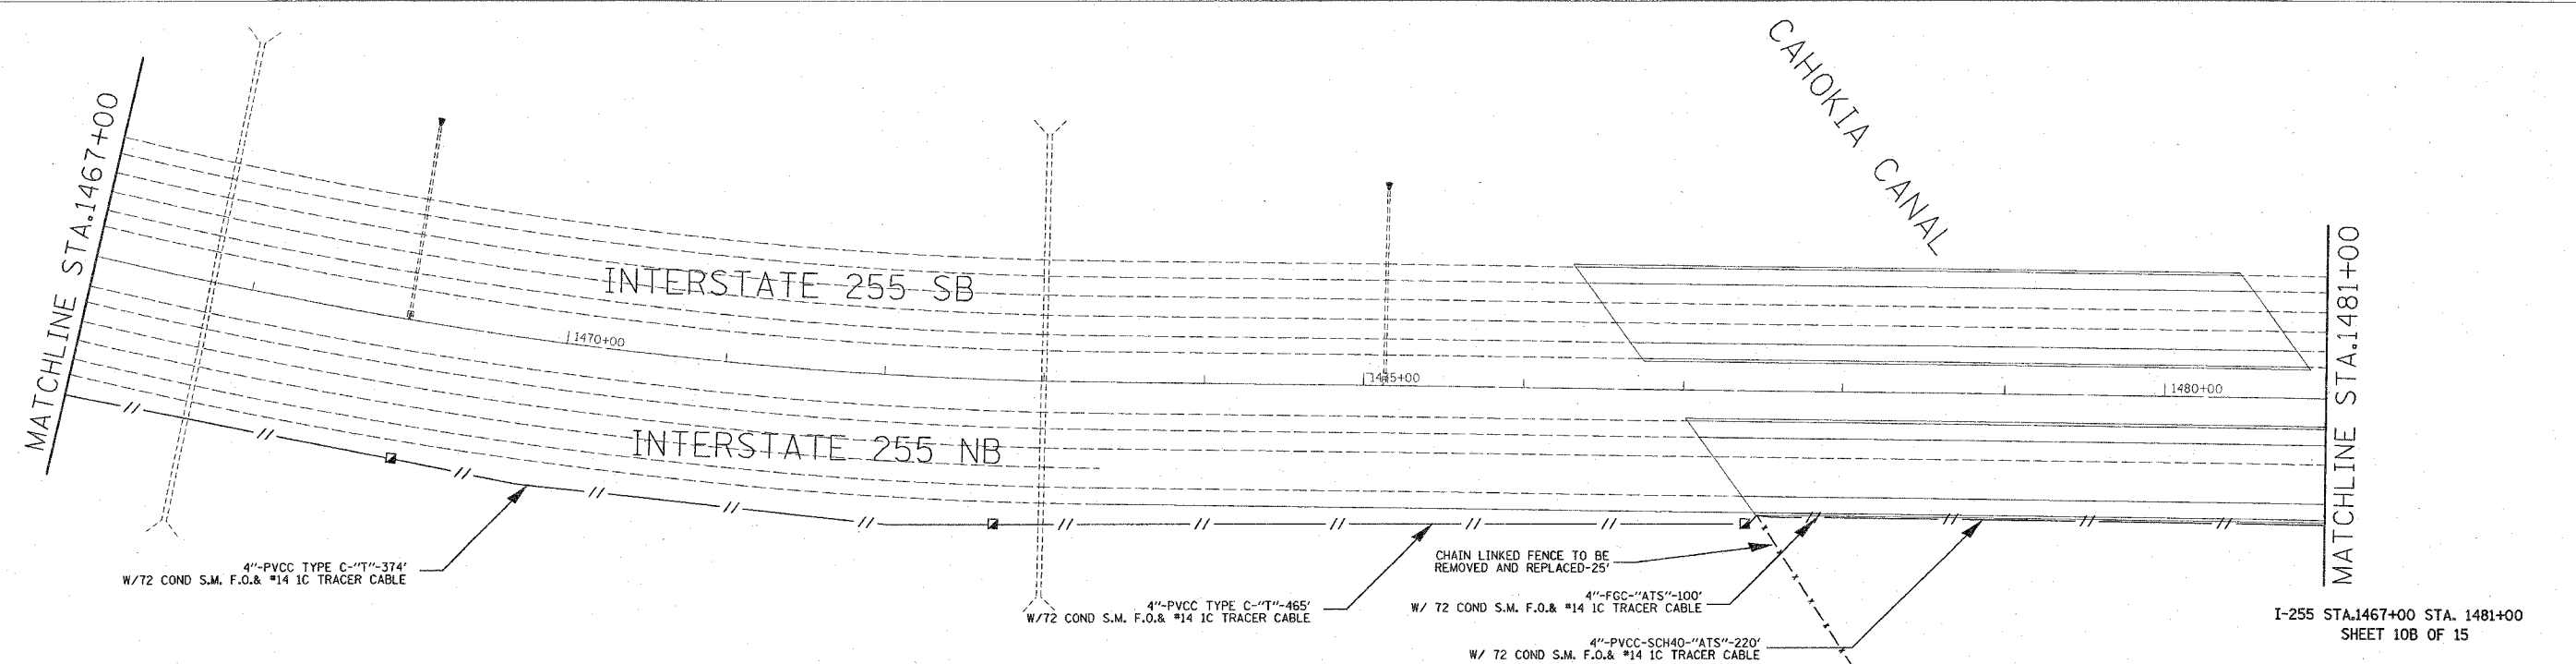


| F.A.I. RTE. | SECTION | COUNTY | TOTAL SHEETS | SHEET NO. |
|-------------|---------|--------|--------------|-----------|
| 255         | *       | **     | 35           | 22        |

STA. \_\_\_\_\_ TO STA. \_\_\_\_\_  
 FED. ROAD DIST. NO. ILLINOIS FED. AID PROJECT

- DIST 8 ITS 2007-1, 2A
- MADISON & ST CLAIR COUNTIES

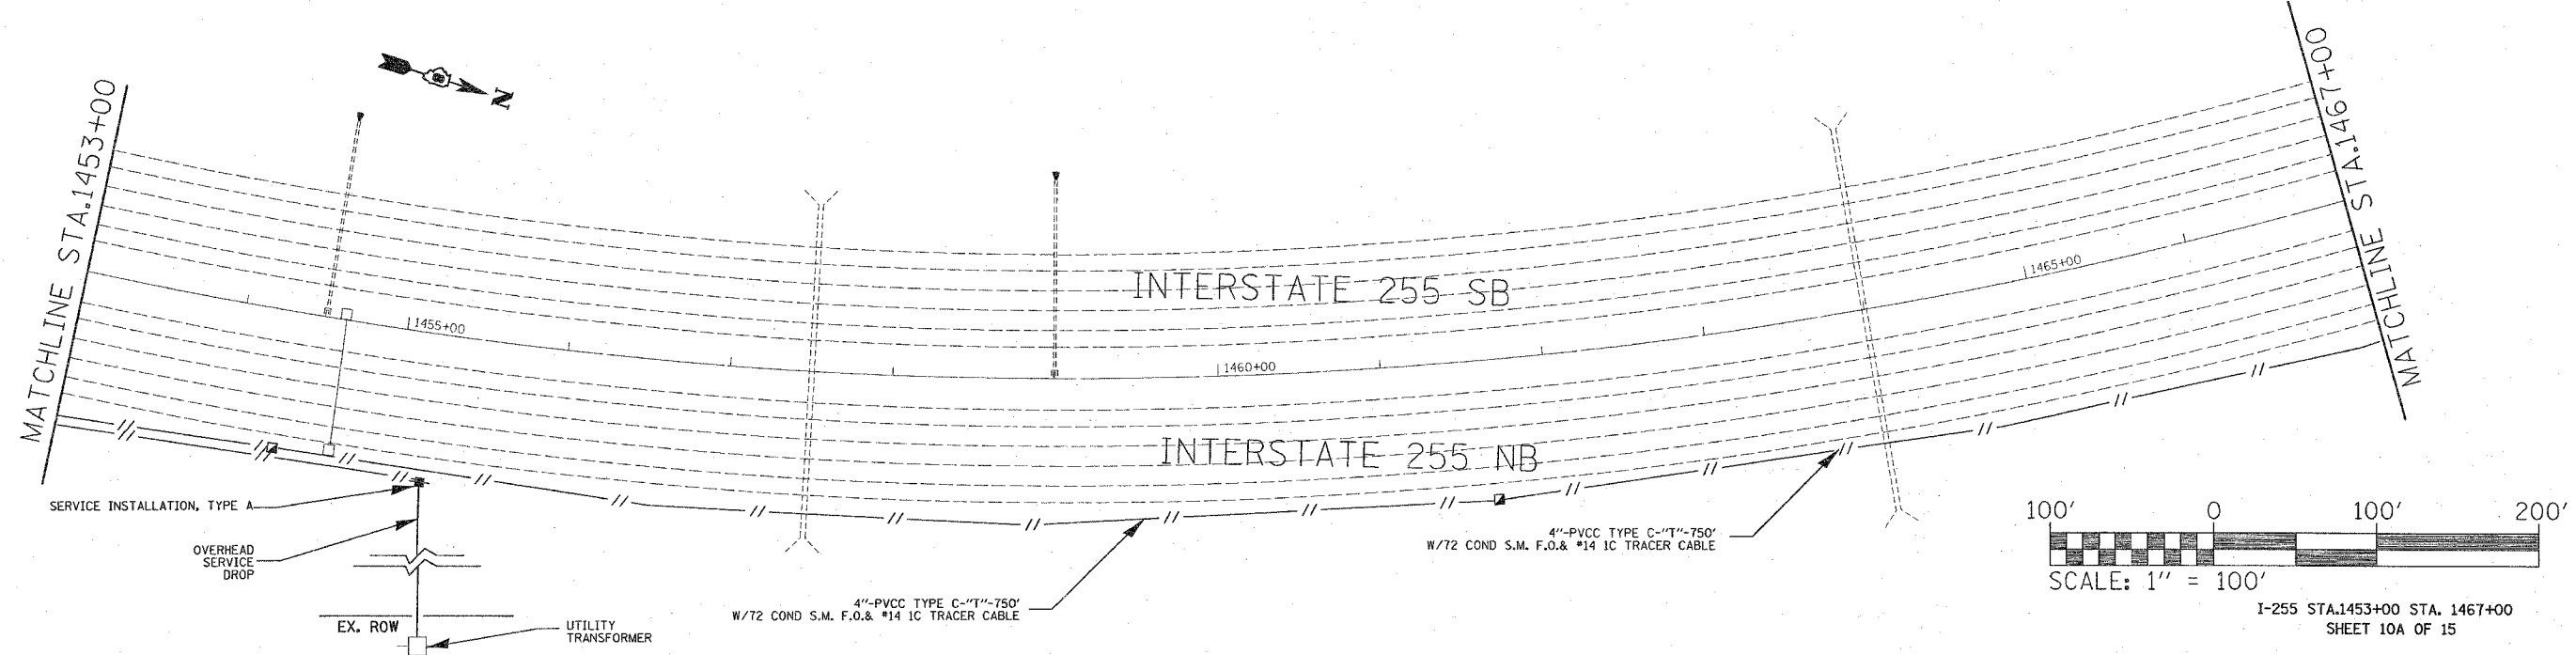

PLOT DATE = 1/18/2007  
 FILE NAME = c:\projects\76979\electrical\1467-1481.dgn  
 PLOT SCALE = 48/1000" / IN.  
 REFERENCE = #1004

| REVISIONS |      |
|-----------|------|
| NAME      | DATE |
|           |      |
|           |      |
ILLINOIS DEPARTMENT OF TRANSPORTATION  
**ITS PLAN**  
**SHEETS 10A & 10B OF 15**  
 FAI 255  
 SECTION DIST 8 ITS 2007-1, 2A  
 MADISON & ST. CLAIR COUNTIES

SCALE: VERT. \_\_\_\_\_  
 HORIZ. \_\_\_\_\_  
 DATE \_\_\_\_\_

DRAWN BY \_\_\_\_\_  
 CHECKED BY \_\_\_\_\_