


| F.A.I. RTE. | SECTION | COUNTY | TOTAL SHEETS | SHEET NO. |
|-------------|---------|--------|--------------|-----------|
| 255 | * | ** | 35 | 33 |

STA. _____ TO STA. _____
 FED. ROAD DIST. NO. _____ ILLINOIS FED. AID PROJECT

- DIST 8 ITS 2007-1, 2A
- MADISON & ST CLAIR COUNTIES

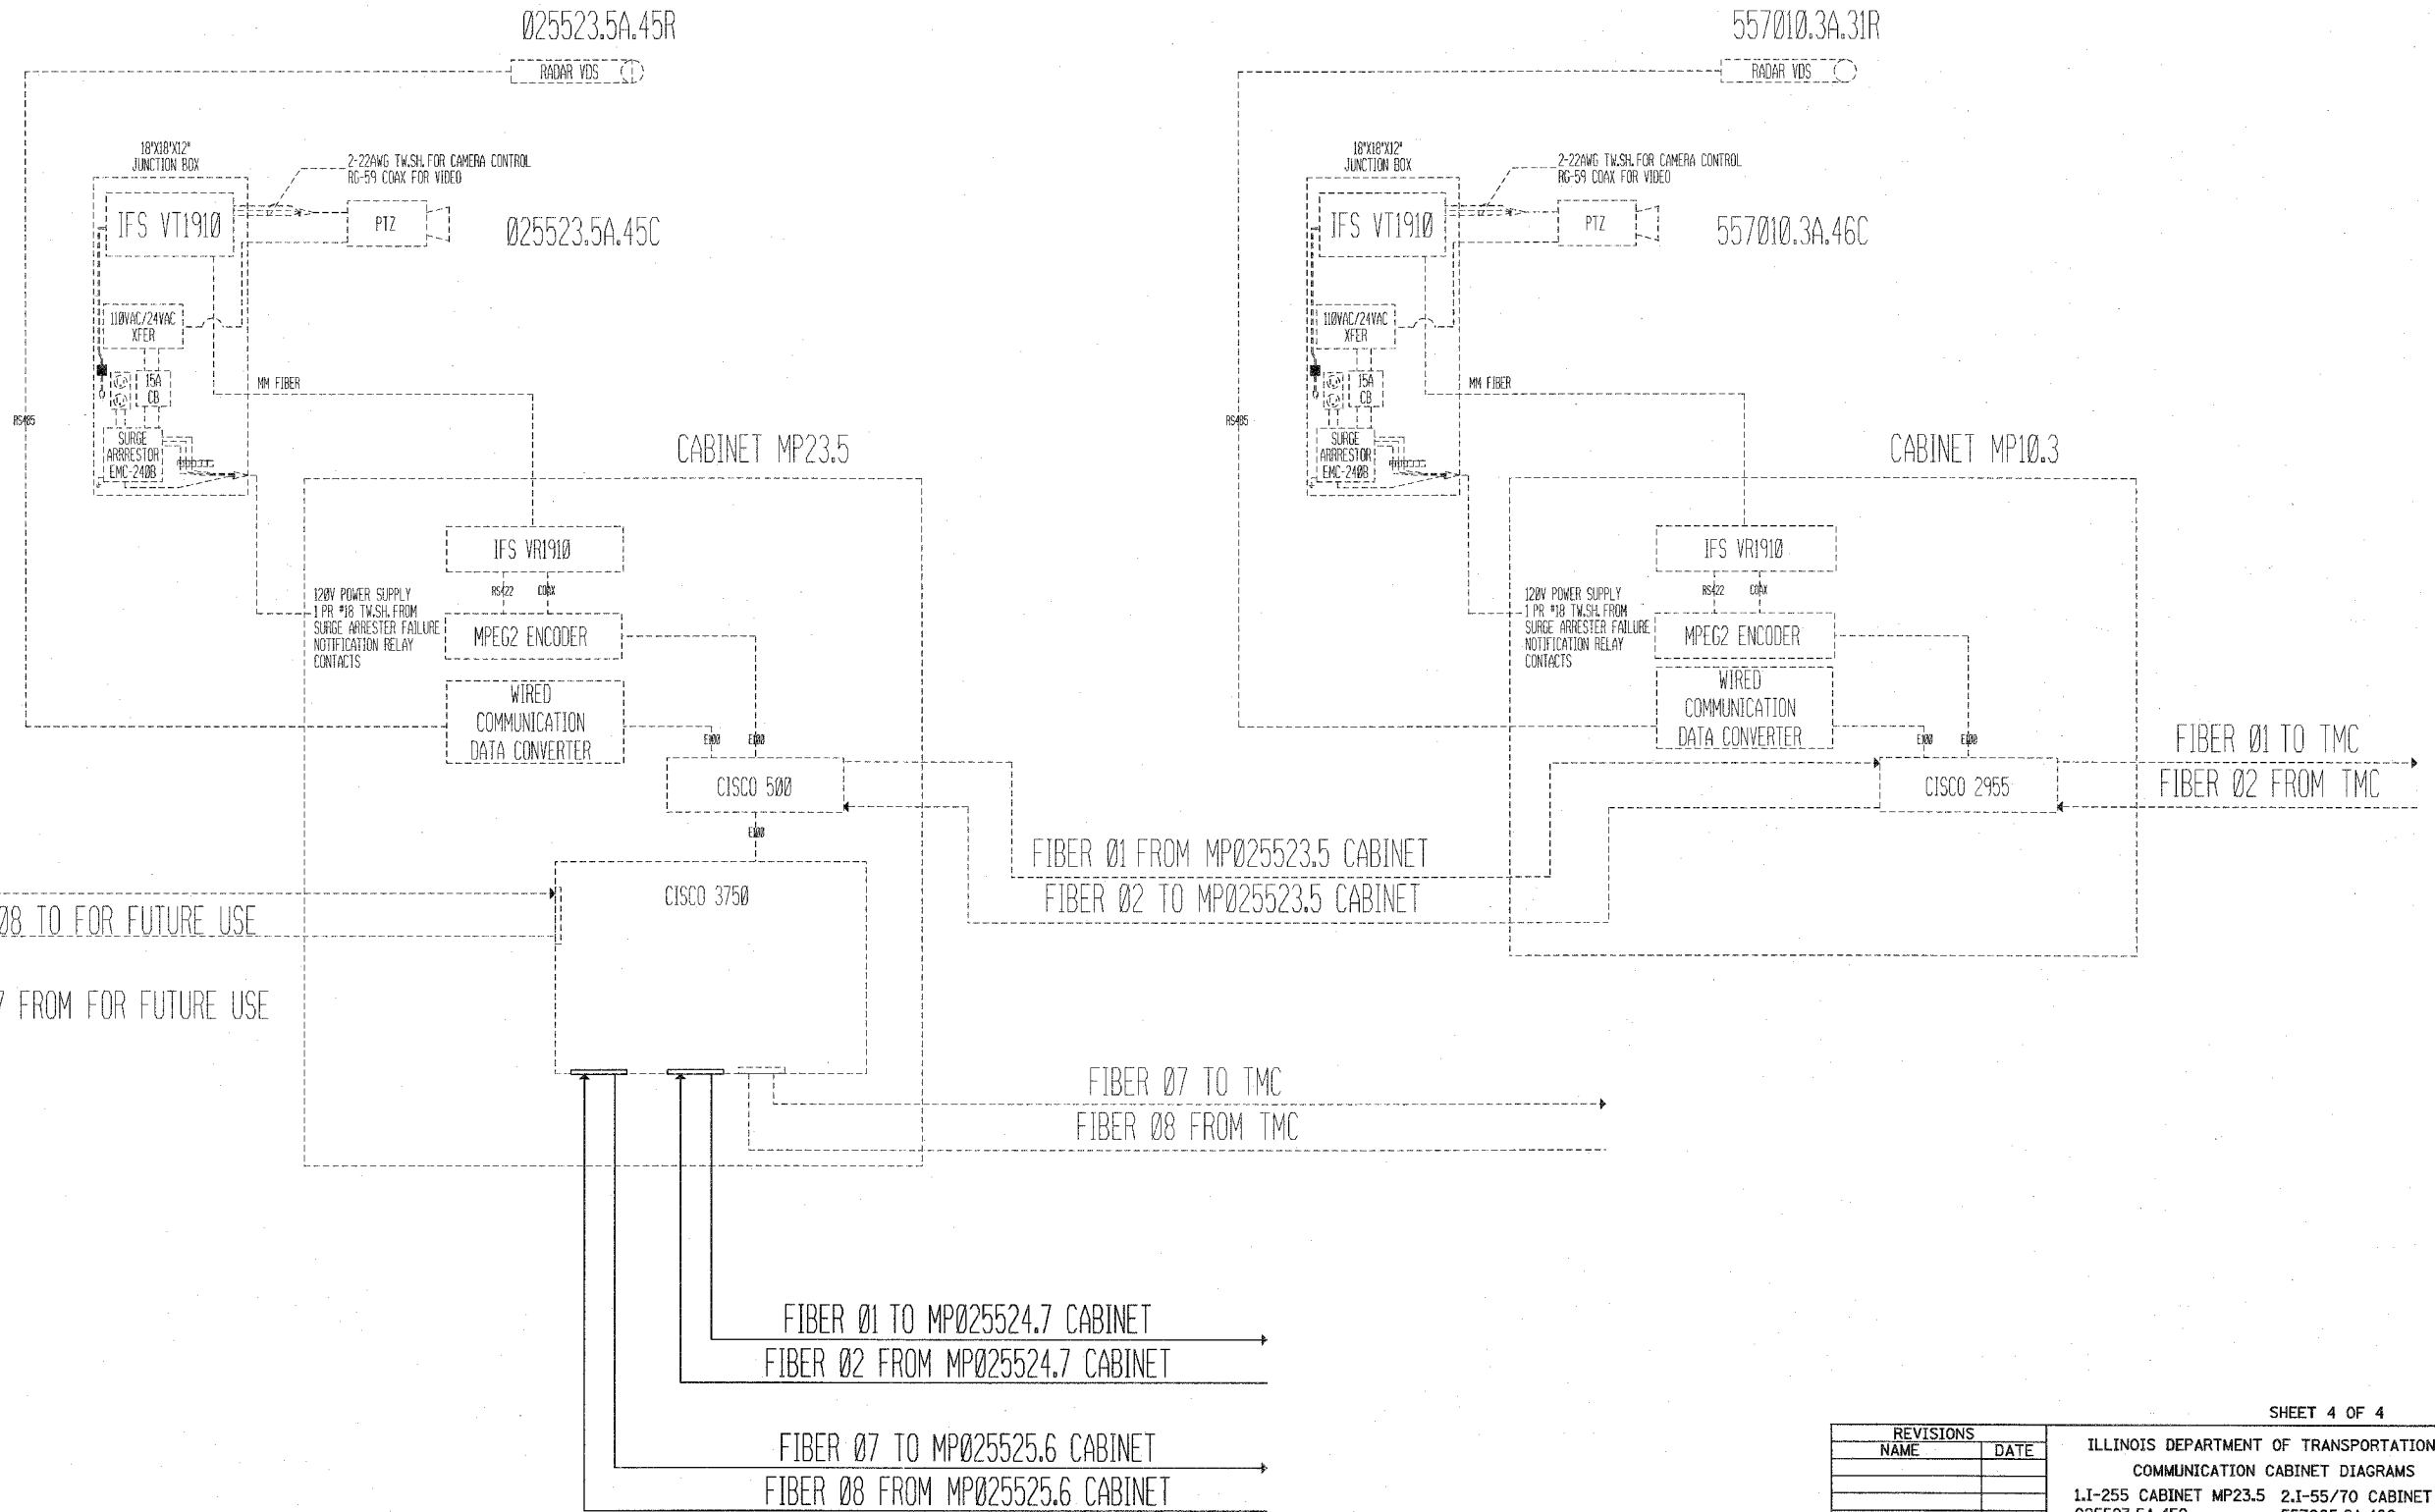

PLOT DATE = 12/11/2006
 FILE NAME = c:\nrc\jaco\vdll\306\electrical\isp\ndll306.dgn
 PLOT SCALE = 43.9999 / 1 IN.
 REFERENCE = WIER

| REVISIONS | |
|-----------|------|
| NAME | DATE |
| | |
| | |
| | |
| | |
| | |
| | |
| | |
| | |
| | |
| | |

ILLINOIS DEPARTMENT OF TRANSPORTATION
 COMMUNICATION CABINET DIAGRAMS
 1.I-255 CABINET MP23.5 2.I-55/70 CABINET MP10.3
 025523.5A.45C 557005.2A.40C
 025523.5A.45R 557005.2W.08S

FAI 255
 SECTION DIST 8 ITS 2007-1, 2A
 MADISON & ST. CLAIR COUNTIES
 DATE 12/11/2006