



FAP RFL	SECTION	COUNTY	TOTAL SHEETS	SHEET NO
	94-F3000-06-BT	COOK	105	57
STA. 45+00		TO STA. 61+90		
FED. ROAD DIST. NO.	ILLINOIS	83709	STPE-D001(479)	

MATCH LINE STA. 45+00

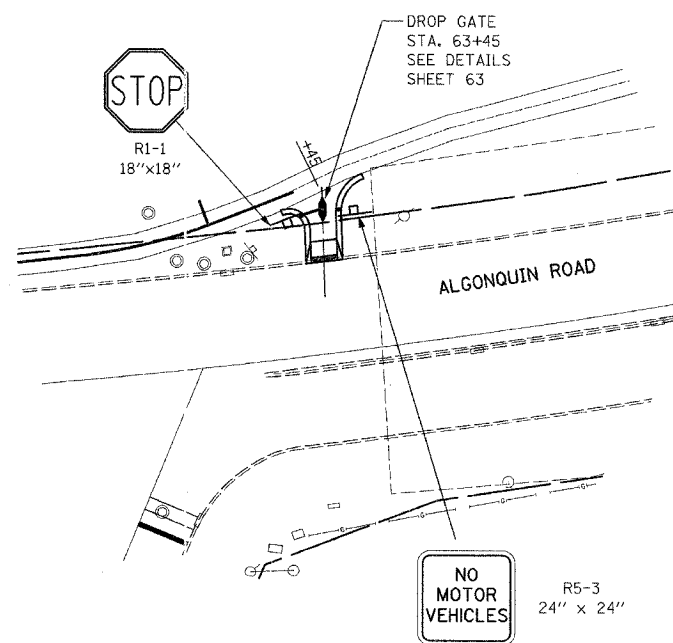

DETAIL "A"

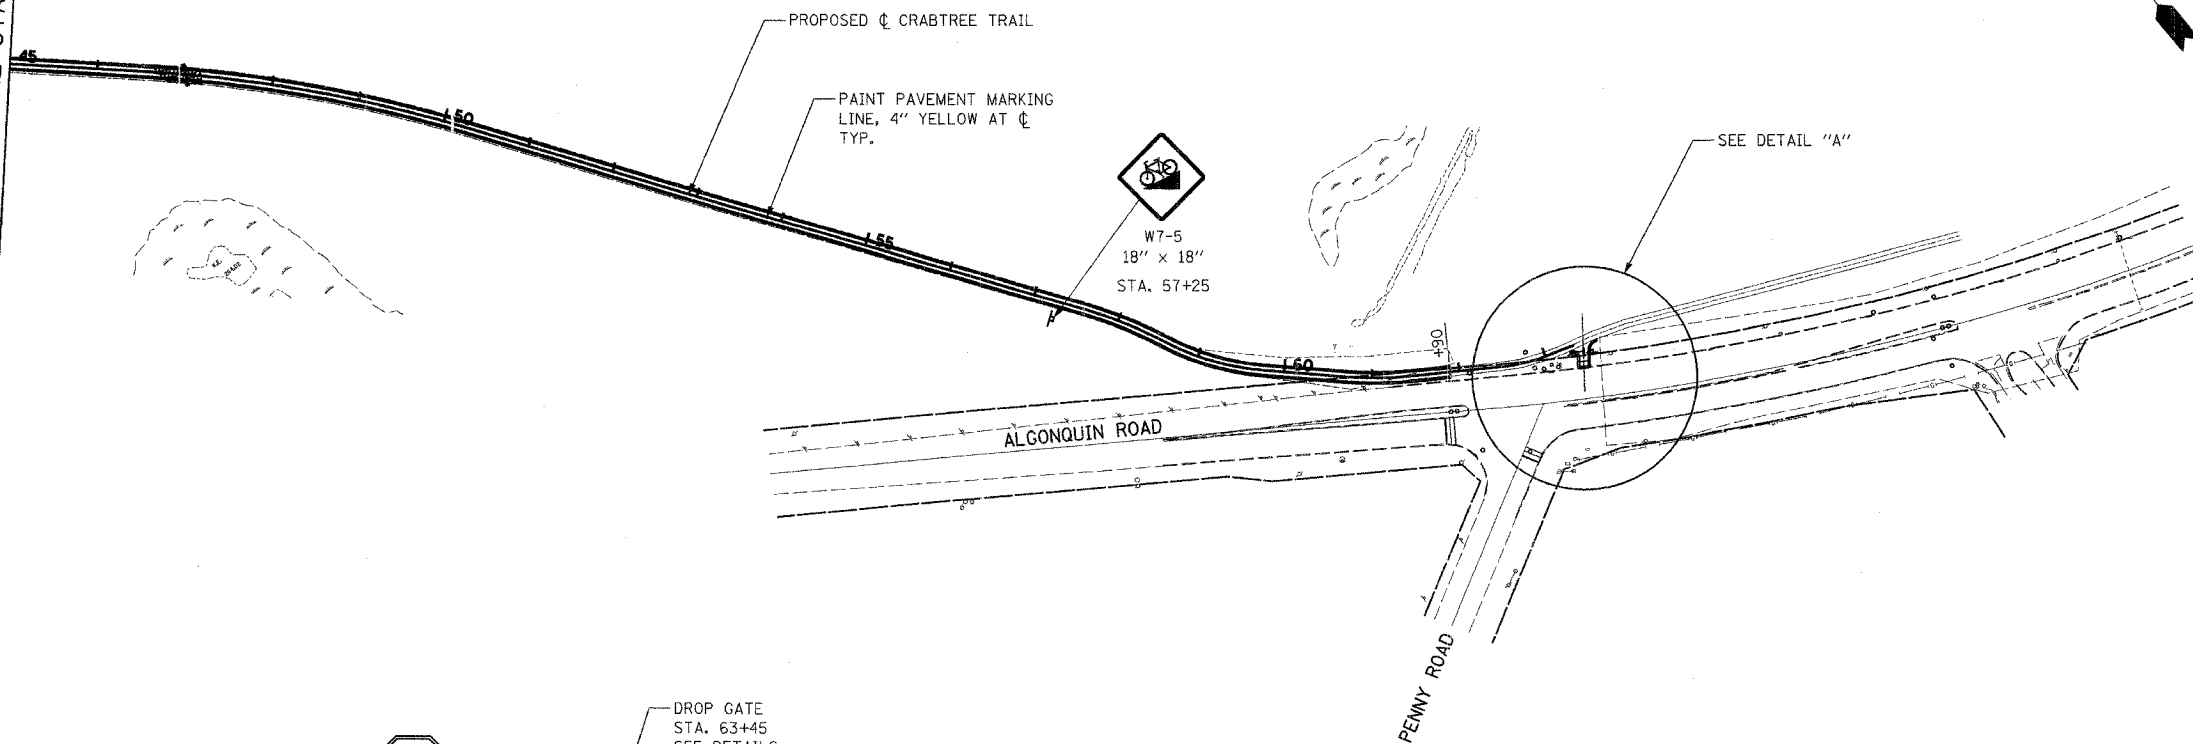

ILLINOIS DEPARTMENT OF TRANSPORTATION  
DISTRICT NO. 1 SCHAUMBURG

PAVEMENT MARKING AND  
SIGNING PLAN

SCALE AS NOTED  
DATE 3/23/06

DRAWN BY BSB  
CHECKED BY SMH