


FAP RTL	SECTION	COUNTY	TOTAL SHEETS	SHEET NO.
	94-F3000-06-BT	COOK	105	77
STA.	TO STA.			
FED. ROAD DIST. NO.	ILLINOIS	83709	STPE-0001(479)	

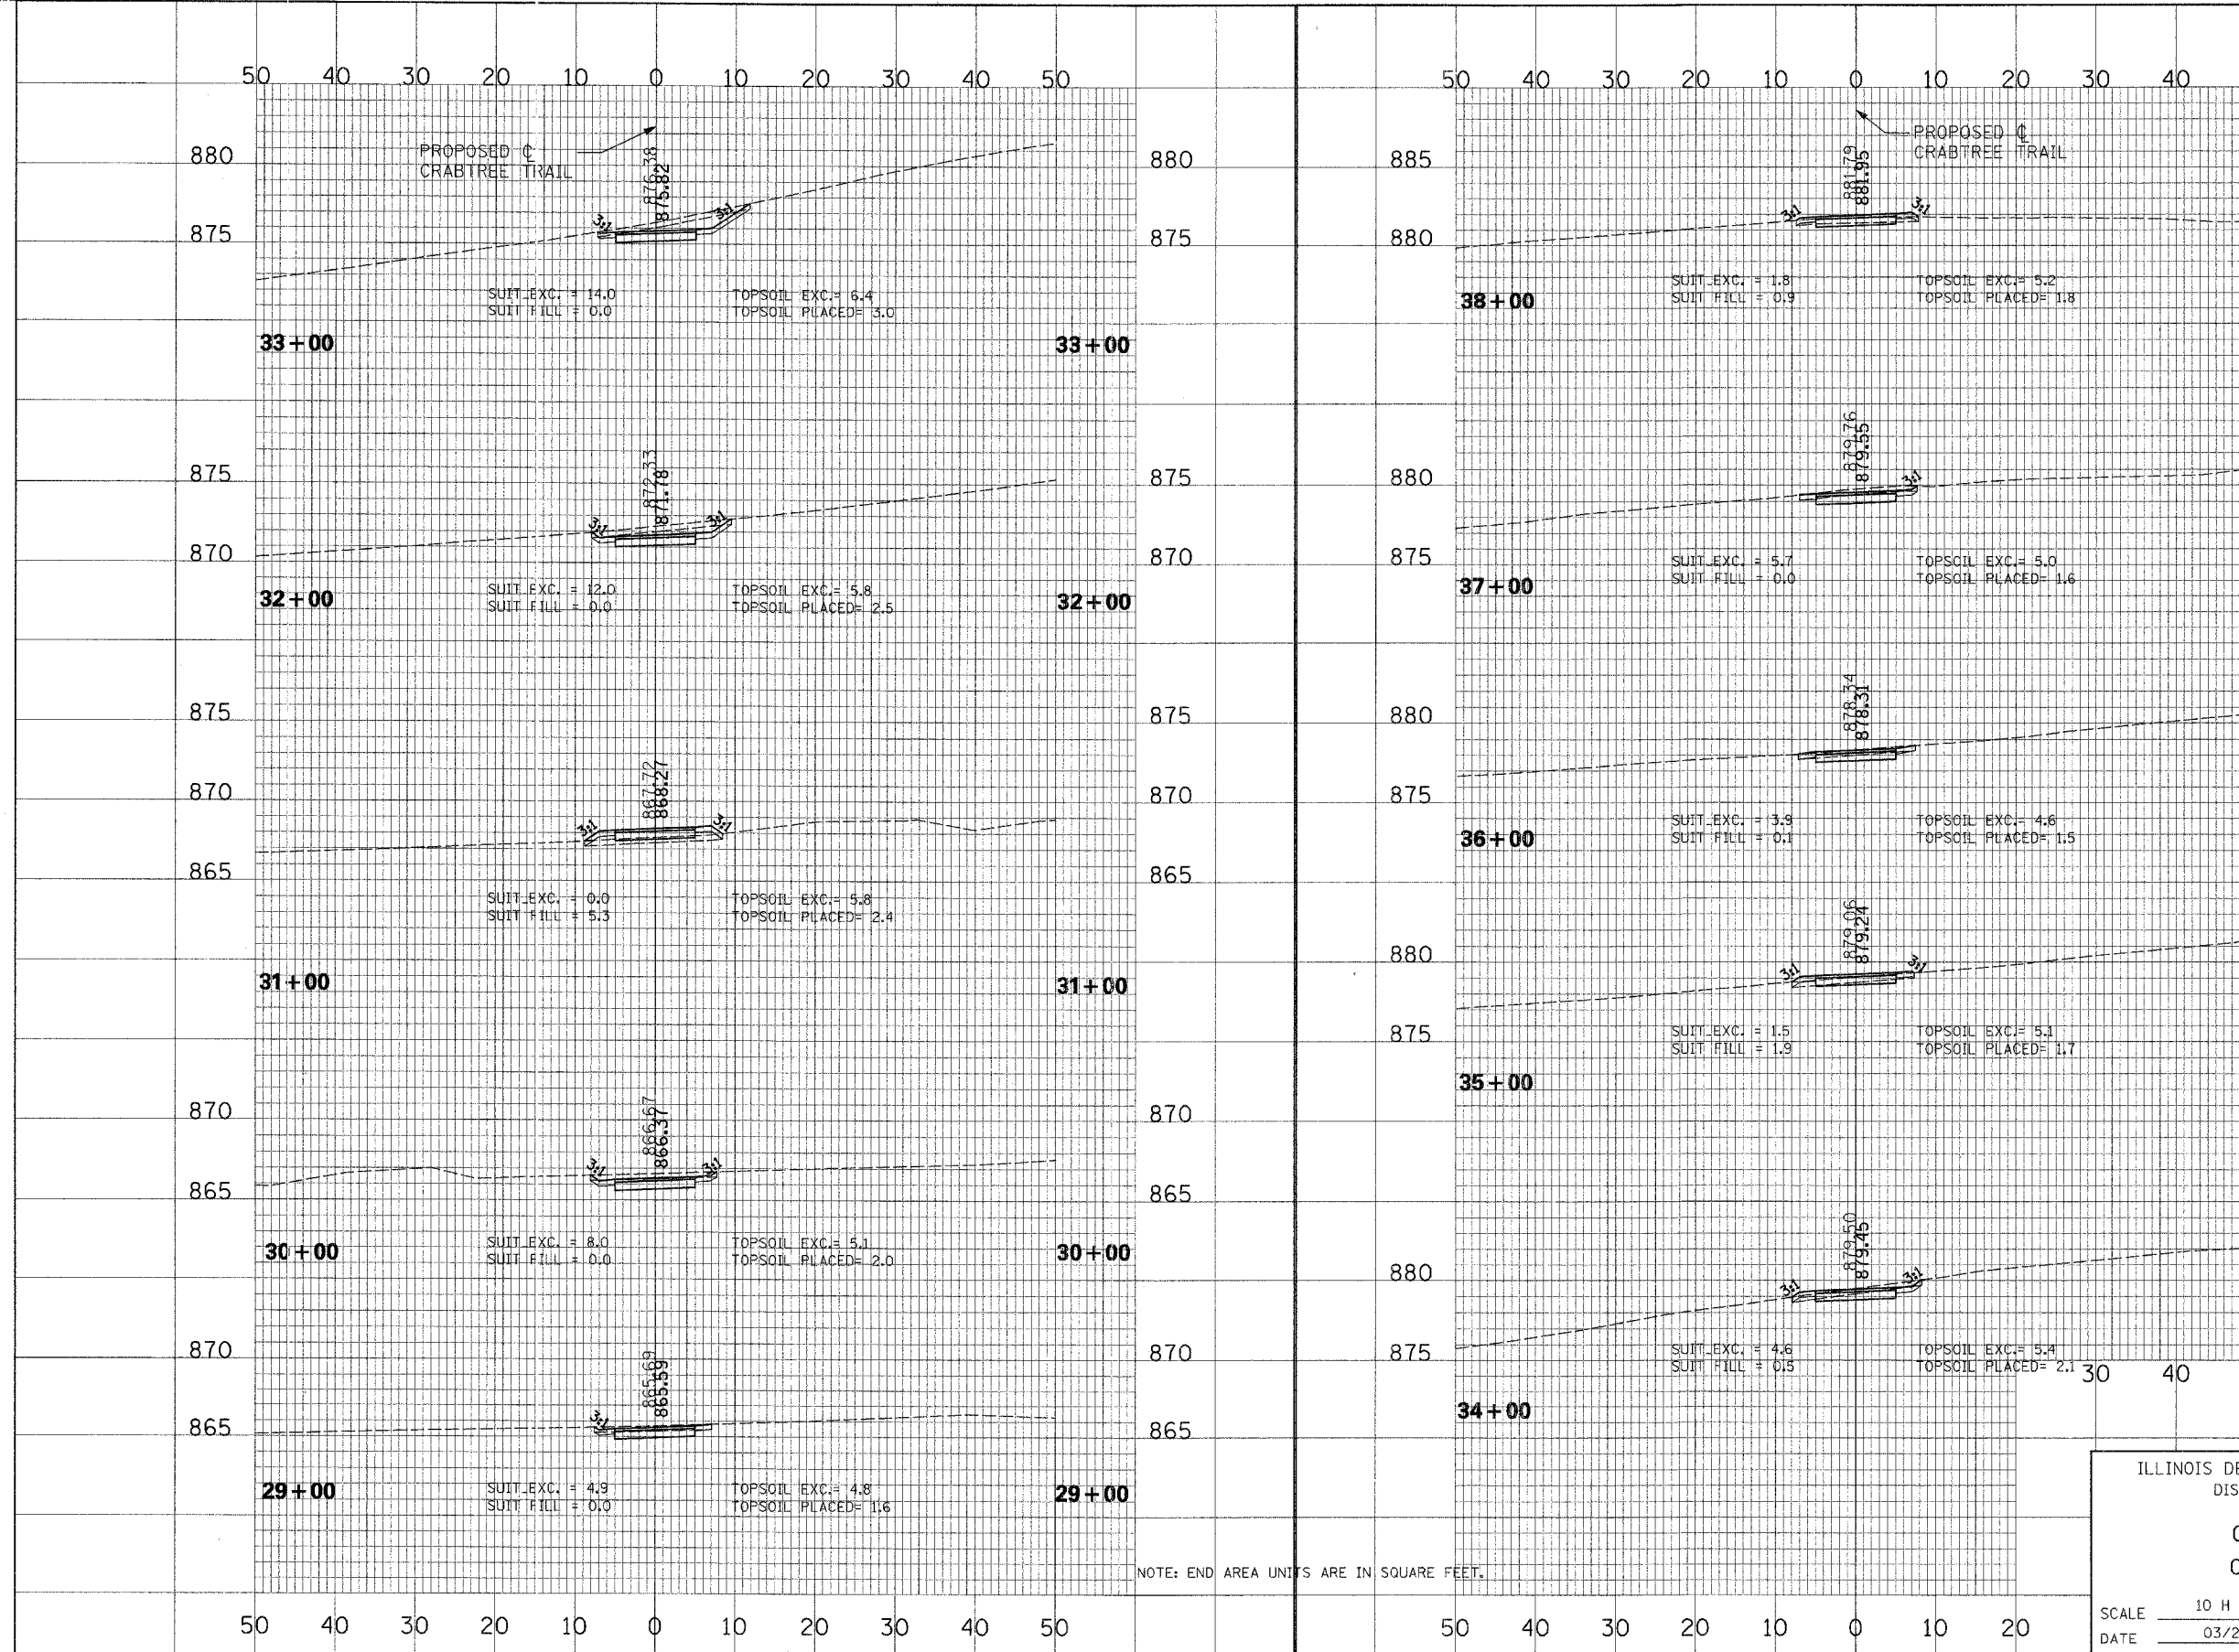

NOTE: END AREA UNITS ARE IN SQUARE FEET.

ILLINOIS DEPARTMENT OF TRANSPORTATION  
DISTRICT NO. 1 SCHAUMBURG

**CRABTREE TRAIL  
CROSS SECTIONS**

SCALE 10 H : 5 V  
DATE 03/29/06

DRAWN BY RTA  
CHECKED BY SMH

CROSS SECTION  
NO. \_\_\_\_\_

DATE \_\_\_\_\_

BY \_\_\_\_\_

DESIGNED \_\_\_\_\_

CHECKED \_\_\_\_\_

NOTE BOOK \_\_\_\_\_

STATION \_\_\_\_\_

FILE NAME \_\_\_\_\_

CROSS SECTION  
NO. \_\_\_\_\_

DATE \_\_\_\_\_

BY \_\_\_\_\_

DESIGNED \_\_\_\_\_

CHECKED \_\_\_\_\_

NOTE BOOK \_\_\_\_\_

STATION \_\_\_\_\_

FILE NAME \_\_\_\_\_