


FIP NO.	SECTION	COUNTY	TOTAL SHEETS	SHEET NO.
	94-F3000-06-BT	COOK	105	79
STA.	TO STA.			
FED. ROAD DIST. NO.	ALIGNMENT	85709	STPE-D001(479)	

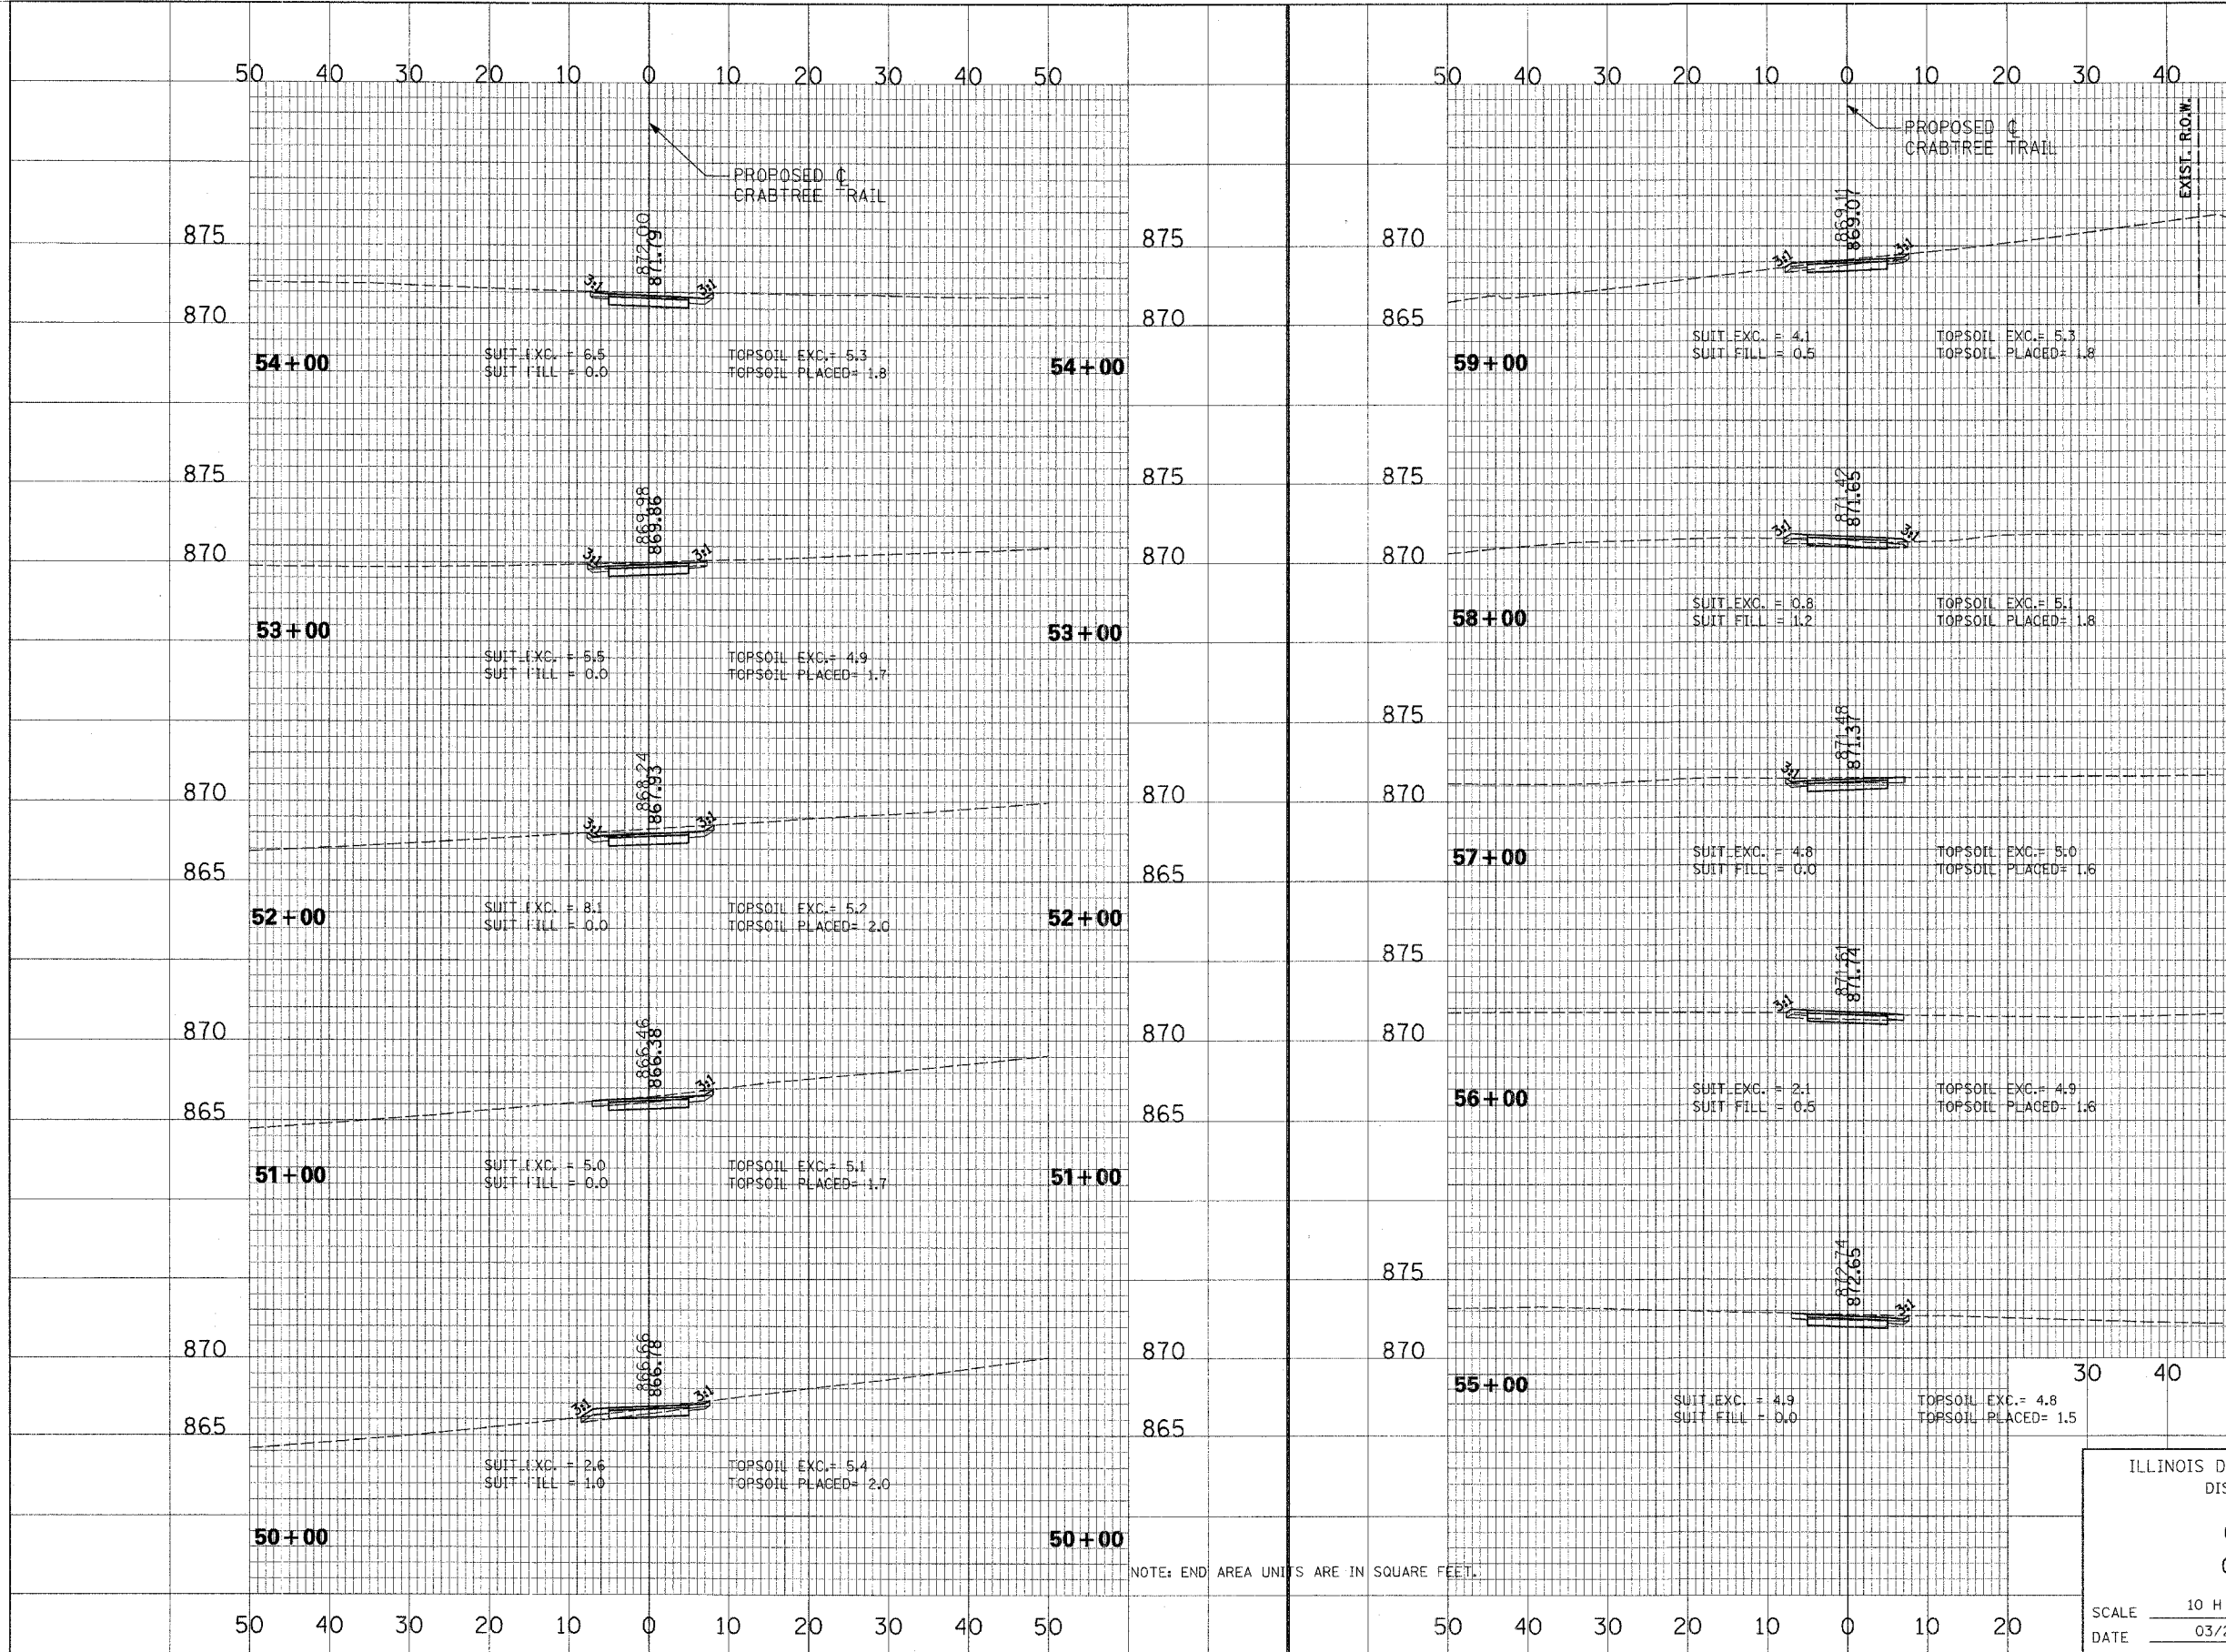

NOTE: END AREA UNITS ARE IN SQUARE FEET.

ILLINOIS DEPARTMENT OF TRANSPORTATION  
DISTRICT NO. 1 SCHAUMBURG

**CRABTREE TRAIL  
CROSS SECTIONS**

SCALE 10 H : 5 V  
DATE 03/29/06

DRAWN BY RTA  
CHECKED BY SMH

CROSS SECTION NO. \_\_\_\_\_

DATE \_\_\_\_\_

BY \_\_\_\_\_

STRUCTURE NOTATION: \_\_\_\_\_

NO. \_\_\_\_\_

CROSS SECTION NO. \_\_\_\_\_

DATE \_\_\_\_\_

BY \_\_\_\_\_

STRUCTURE NOTATION: \_\_\_\_\_

NO. \_\_\_\_\_