


SECTION	COUNTY	TOTAL SHEETS	SHEET NO.
94-F3000-06-E-T	COOK	105	83
STA.	TO STA.	FED. ROAD DIST. NO.	PLANES
		83709	STPE-001(479)

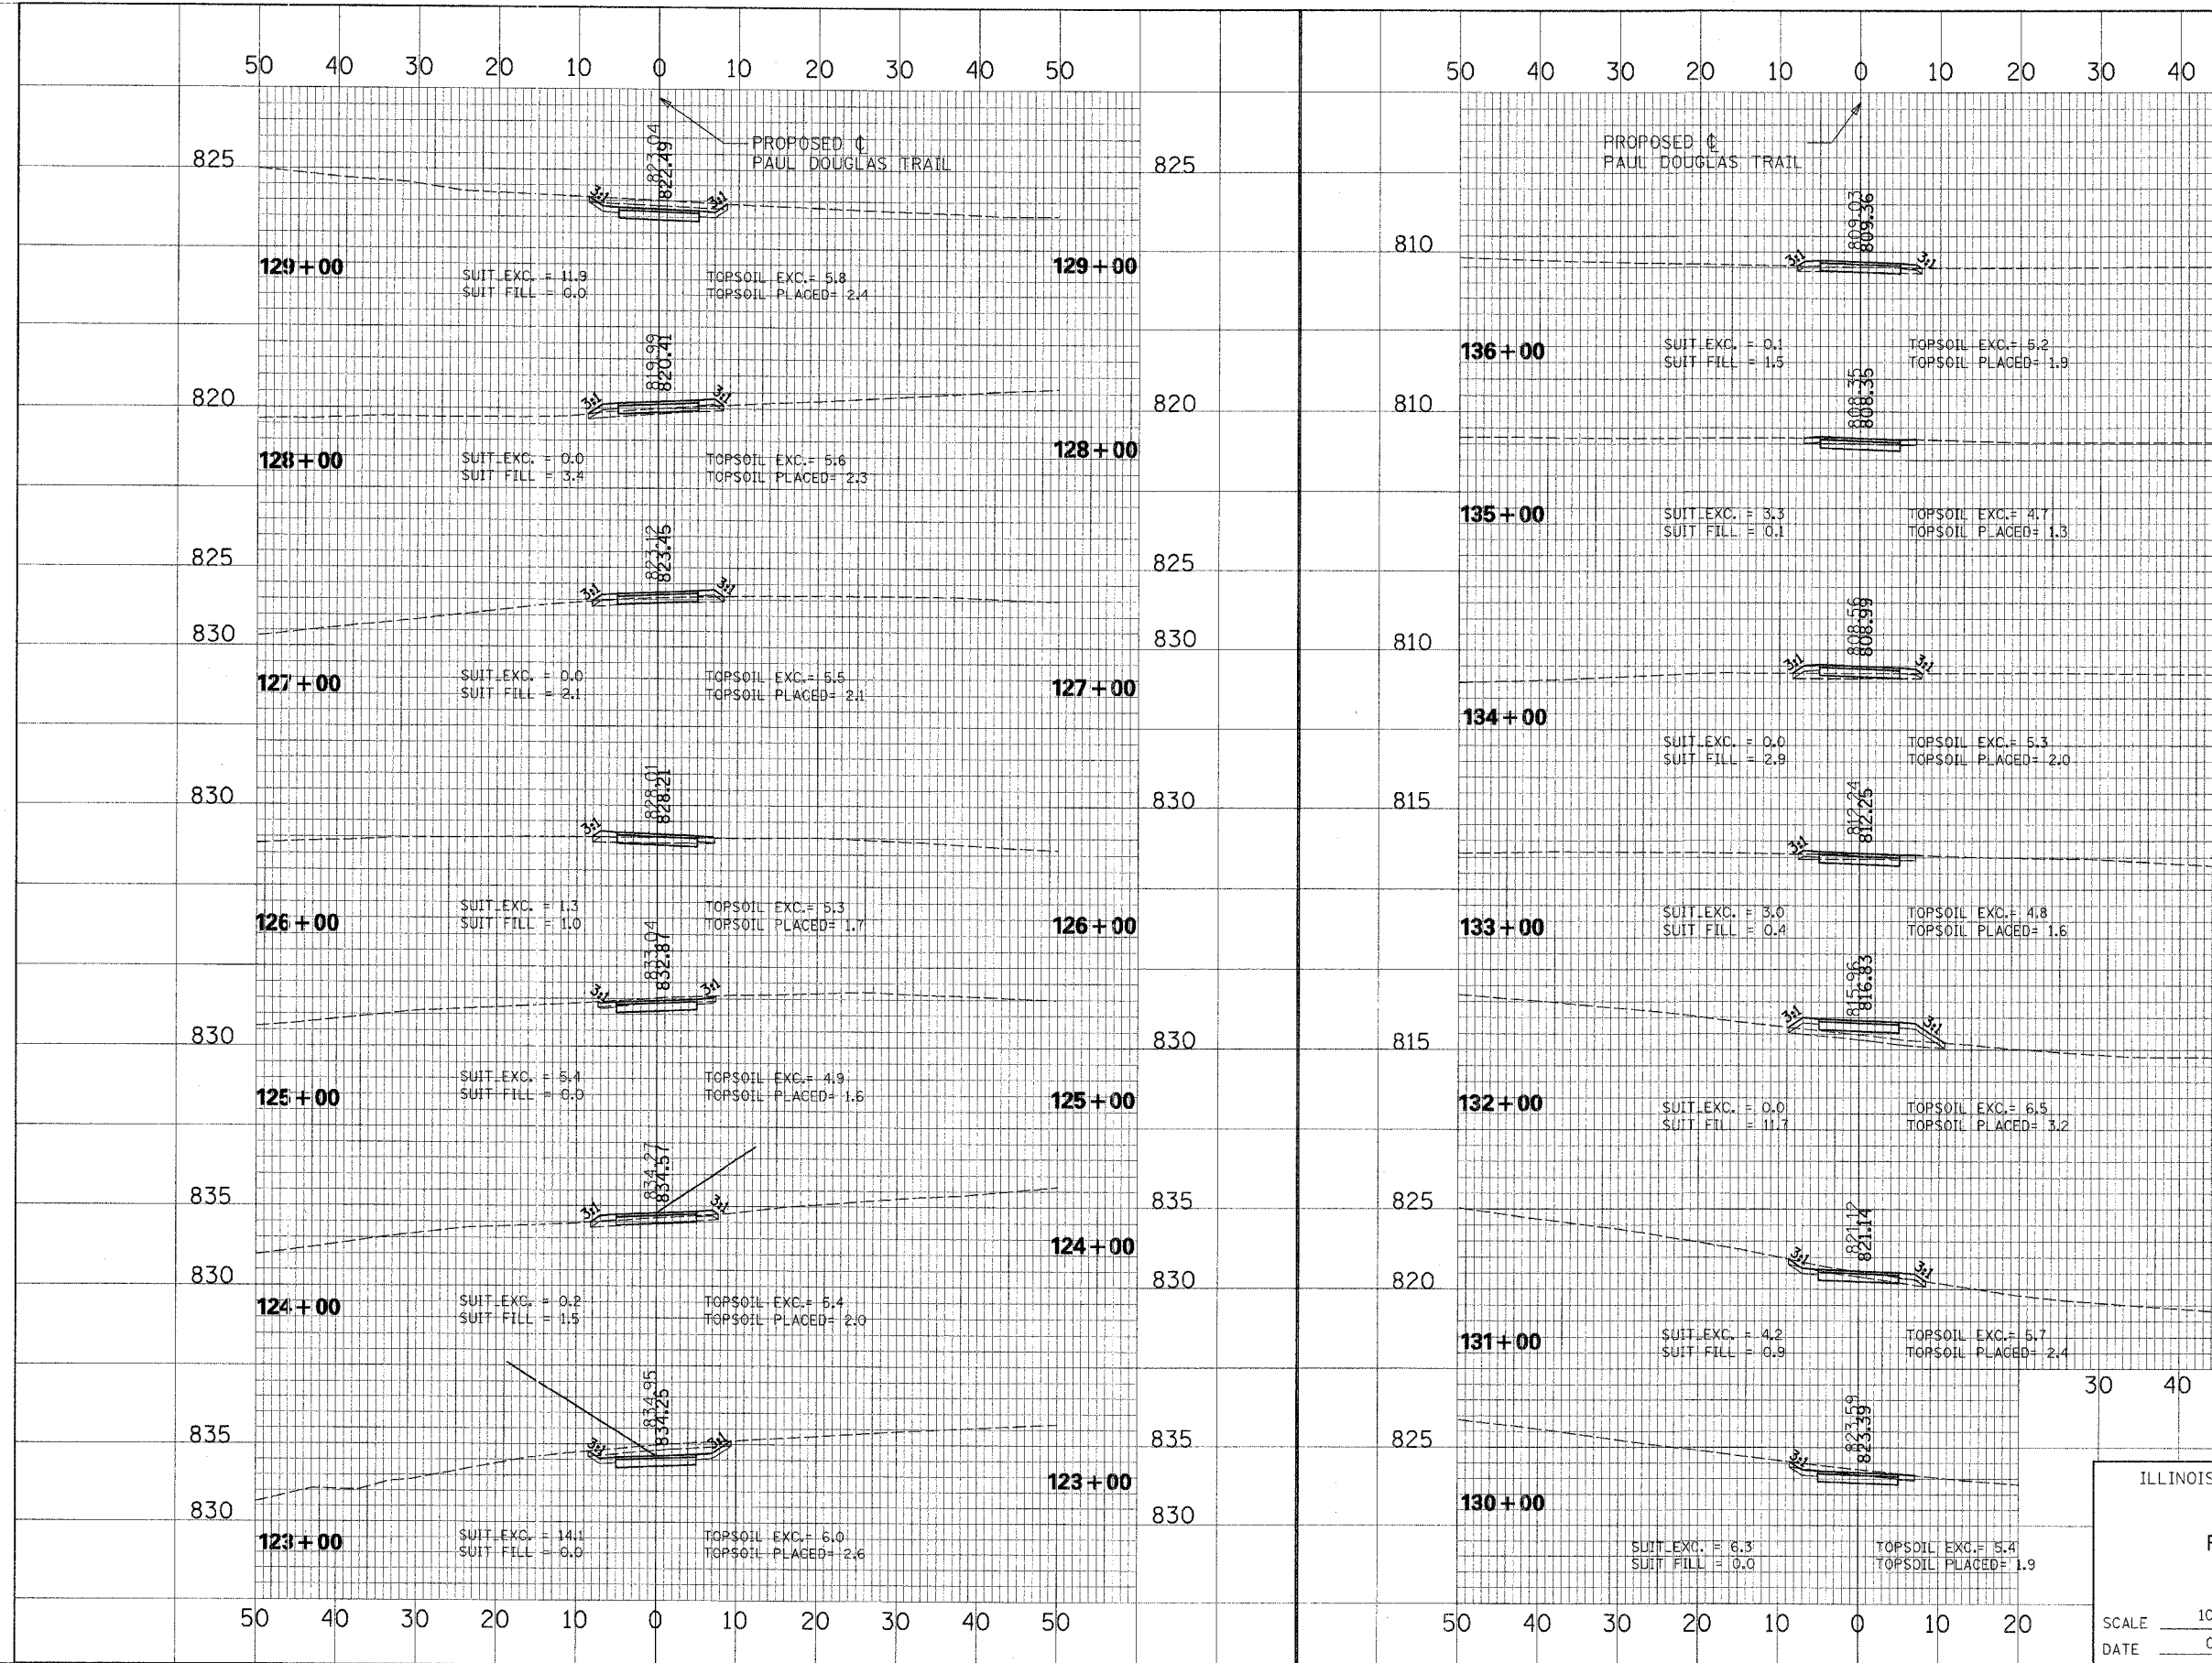

CROSS SECTION  
 DRAWN BY  
 CHECKED BY  
 DATE

CROSS SECTION  
 DRAWN BY  
 CHECKED BY  
 DATE

ILLINOIS DEPARTMENT OF TRANSPORTATION  
 DISTRICT NO. 1 SCHAUMBURG

**PAUL DOUGLAS TRAIL  
 CROSS SECTIONS**

SCALE 10 H : 5 V  
 DATE 03/29/06  
 DRAWN BY RTA  
 CHECKED BY SMH