


SECTION	COUNTY	TOTAL SHEETS	SHEET NO.
94-F3000-06-ET	COOK	105	84
STA.	TO STA.		
FED. ROAD DIST. NO.	DISTRICT	STPE-0001(479)	

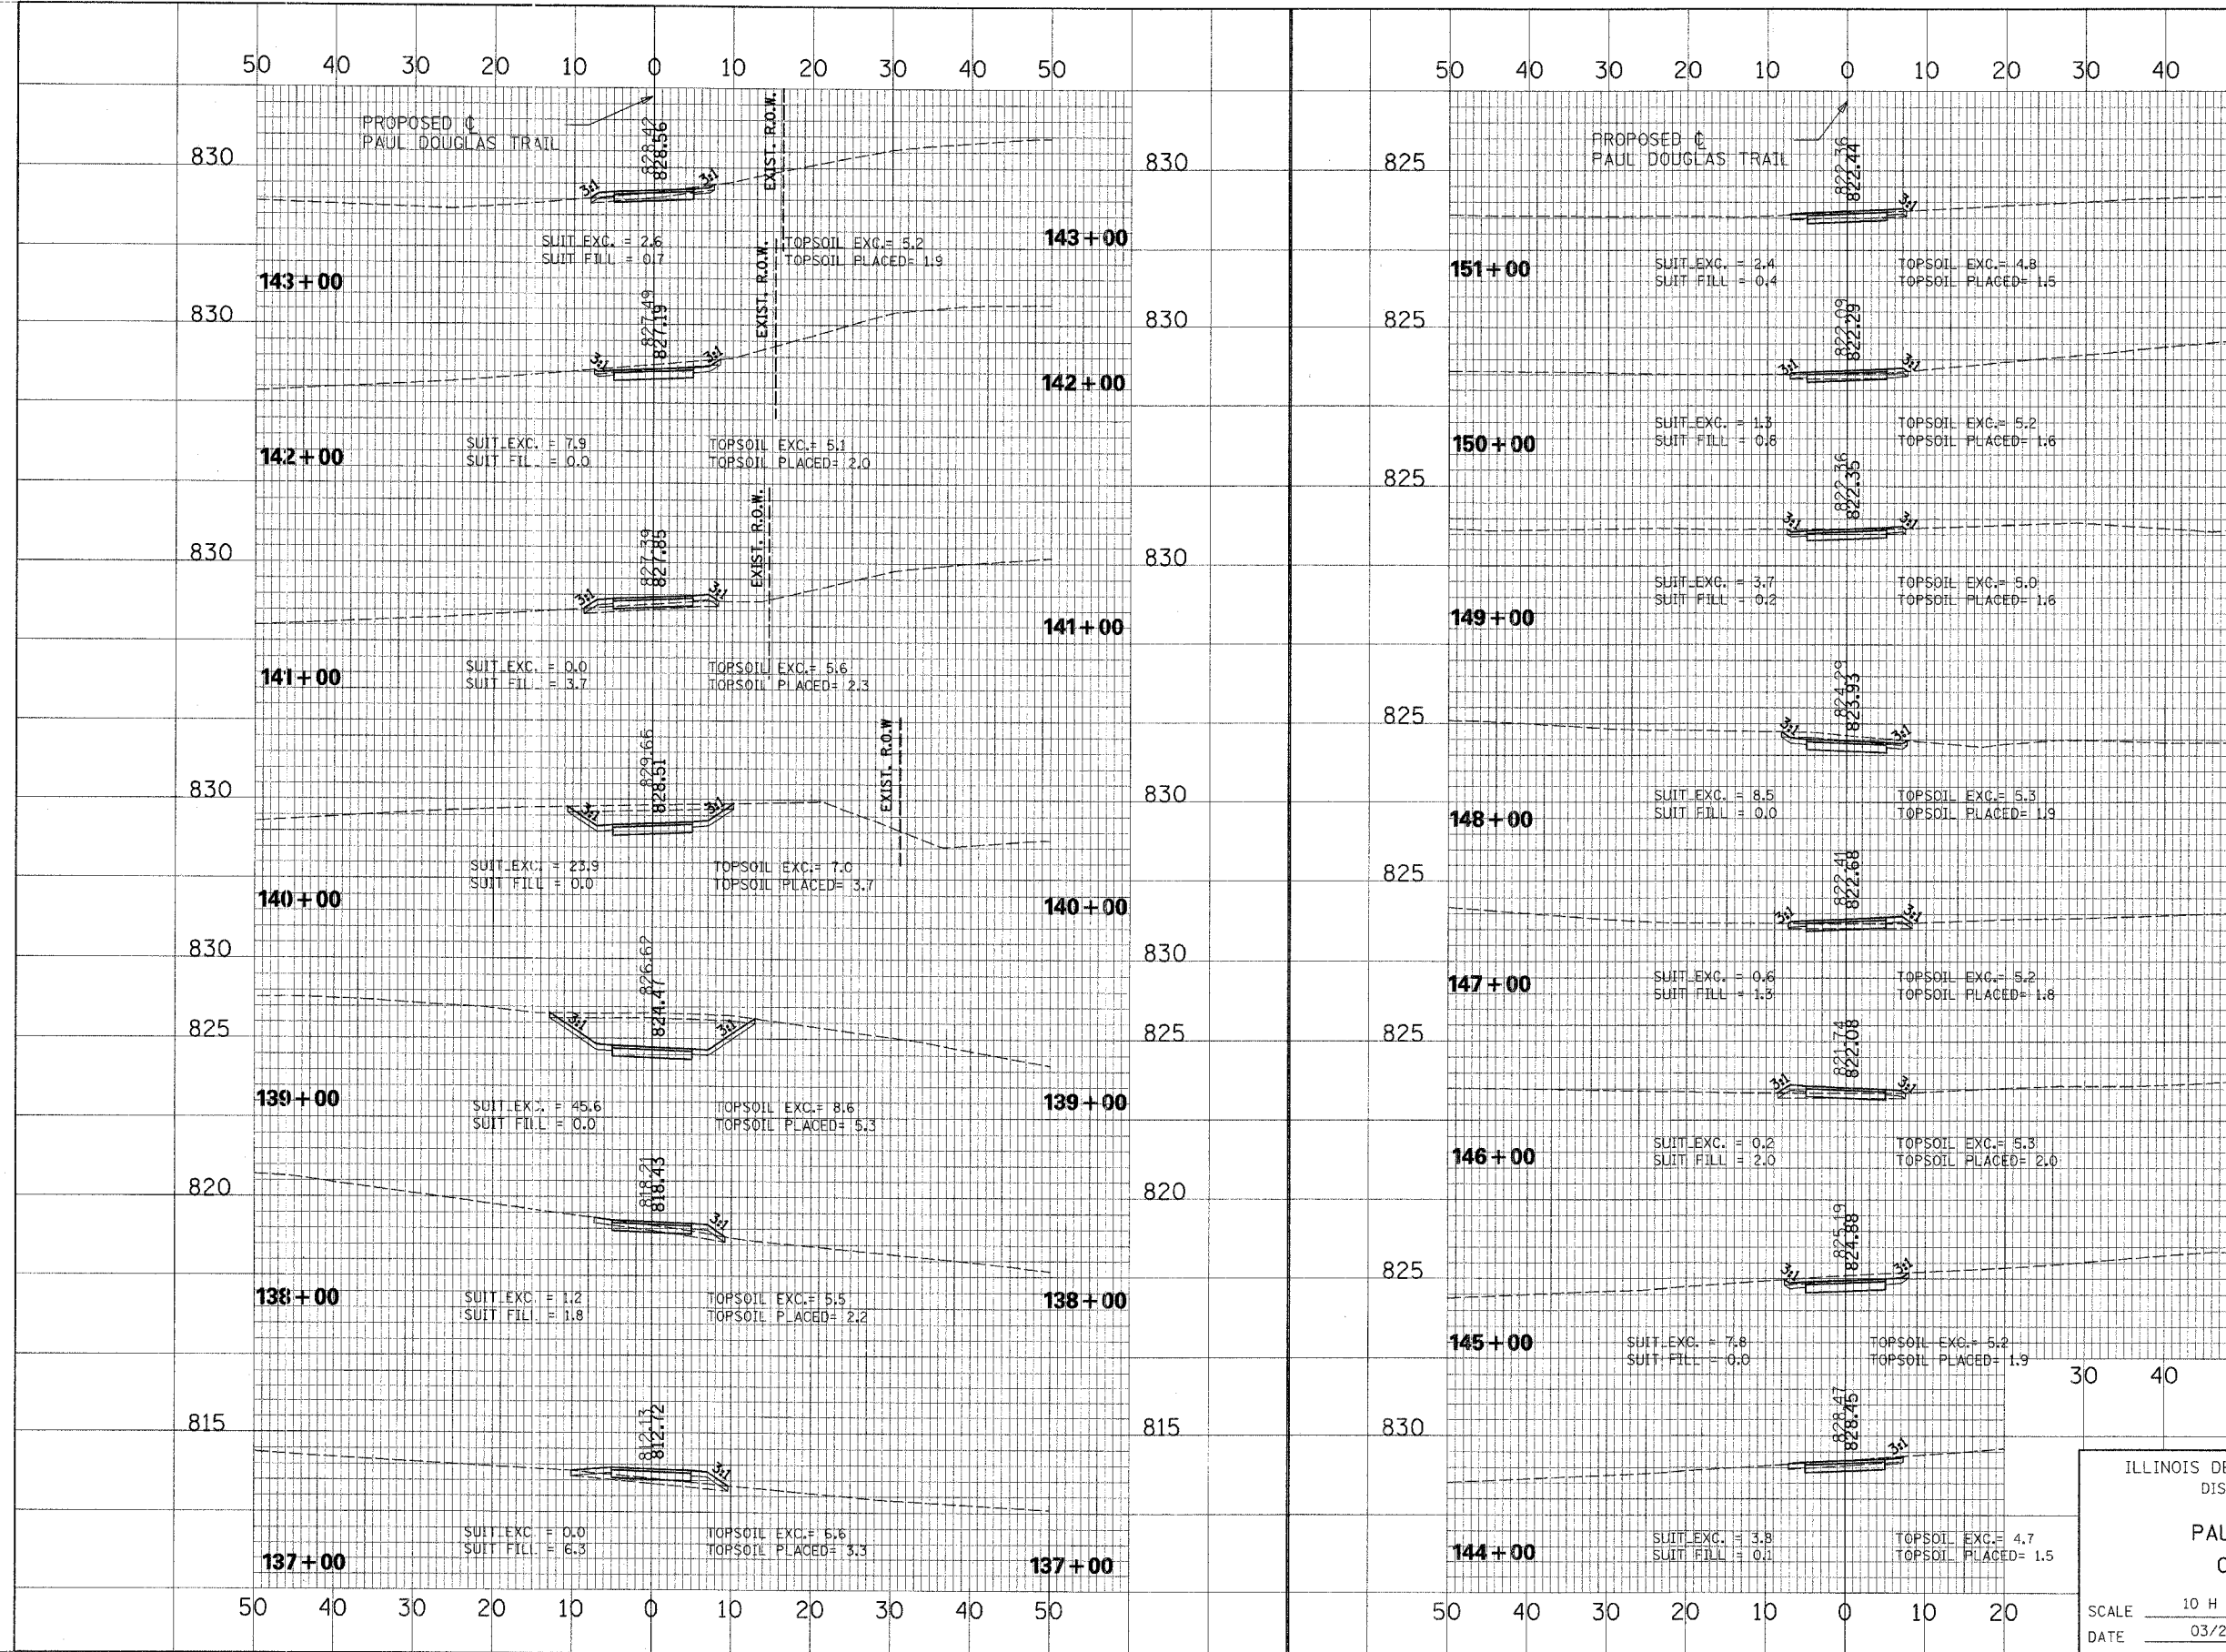

CROSS SECTION
SECTION
NO. _____
DATE _____
BY _____
SURVEYED _____
GRADES CHECKED _____
ALIGNMENT CHECKED _____
NOTE BOOK _____
FILE NAME _____
PAID FILE NAME _____

CROSS SECTION
SECTION
NO. _____
DATE _____
BY _____
SURVEYED _____
GRADES CHECKED _____
ALIGNMENT CHECKED _____
NOTE BOOK _____
FILE NAME _____
PAID FILE NAME _____

ILLINOIS DEPARTMENT OF TRANSPORTATION
DISTRICT NO. 1 SCHAUMBURG

**PAUL DOUGLAS TRAIL
CROSS SECTIONS**

SCALE 10 H : 5 V
DATE 03/29/06

DRAWN BY RTA
CHECKED BY SMH