
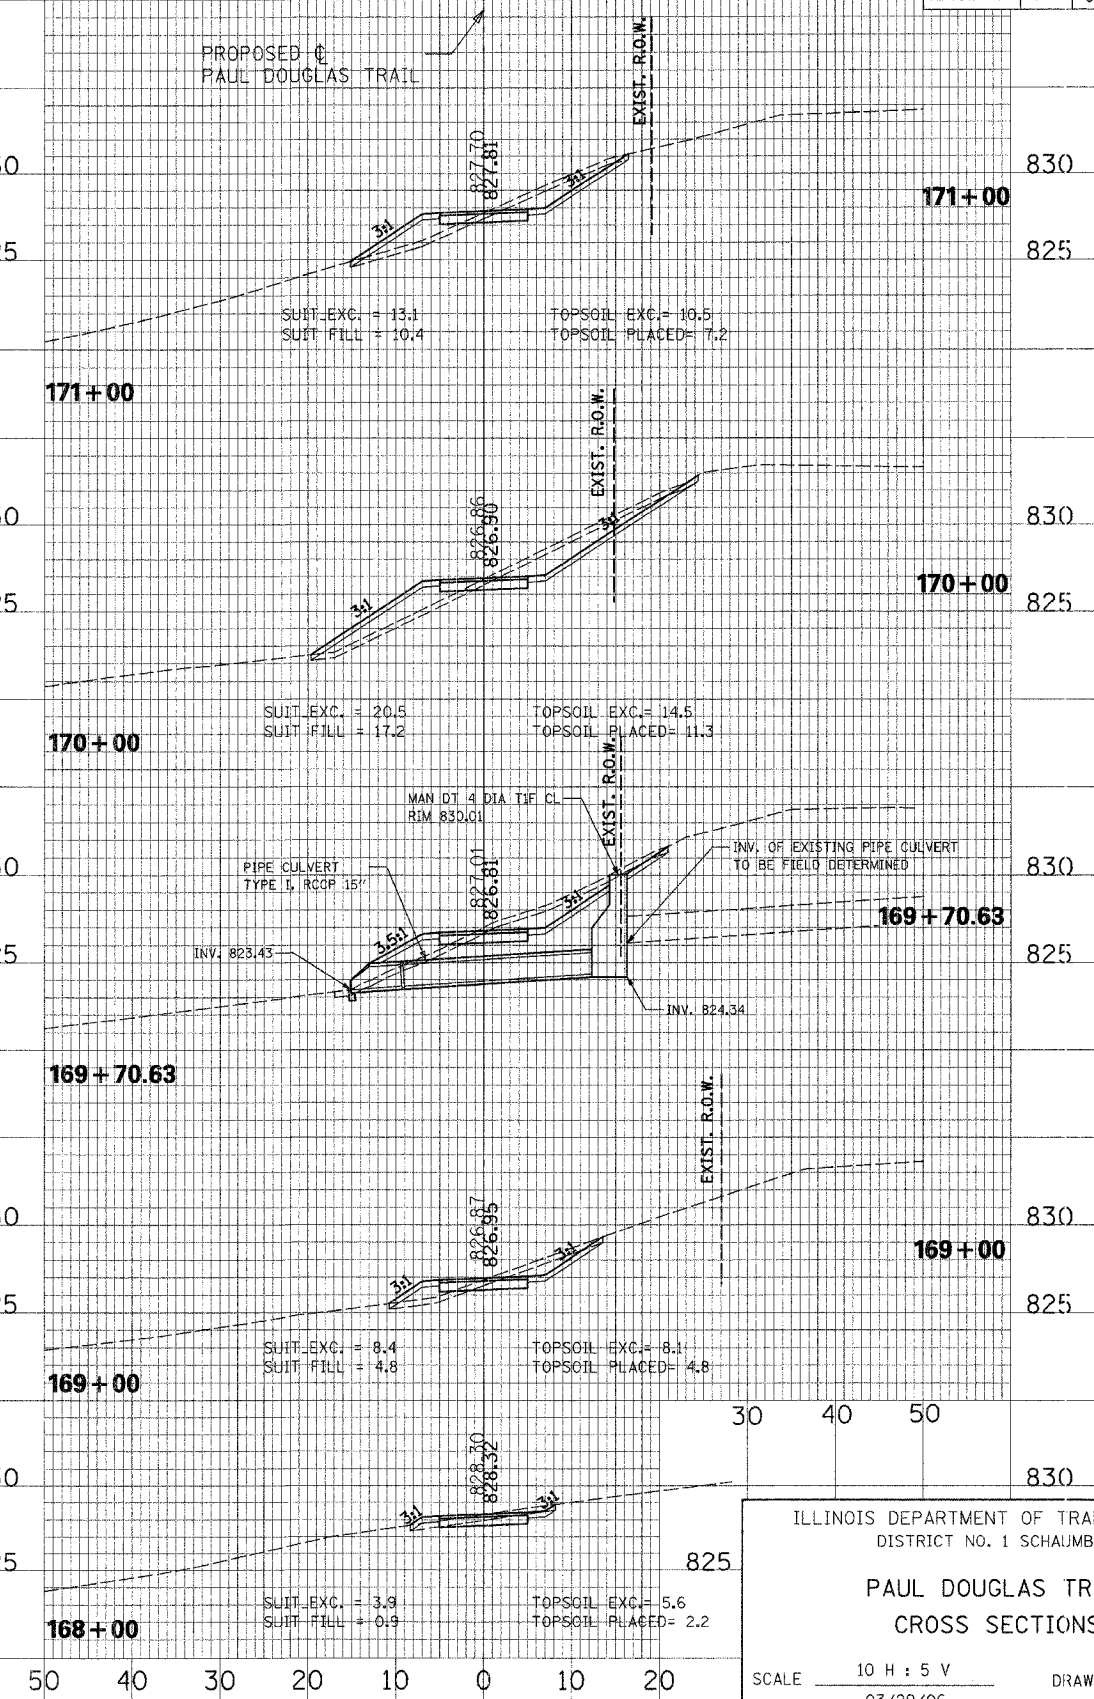


FAP REV.	SECTION	COUNTY	TOTAL SHEETS	SHEET NO.
	94-F3000-06-ET	COOK	105	86
STA.	TO STA.			
FED. ROAD DIST. NO.	ILLINOIS	83709	STPE-0001(479)	

50 40 30 20 10 0 10 20 30 40 50

50 40 30 20 10 0 10 20 30 40

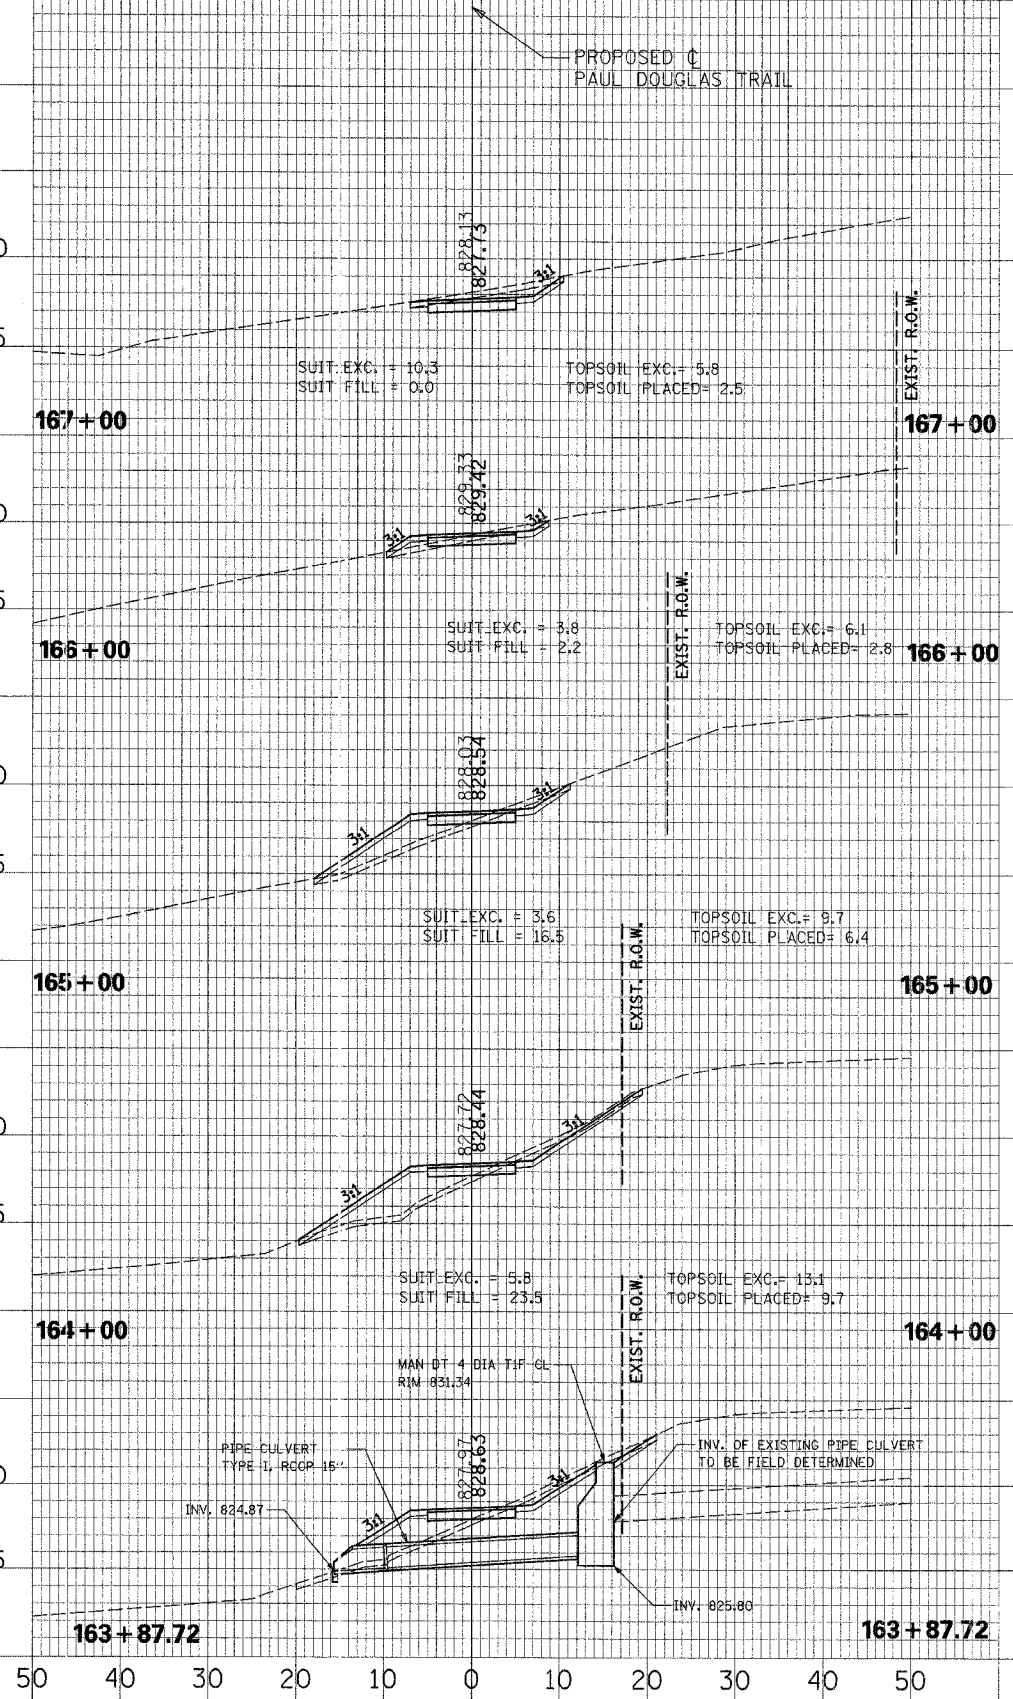

CROSS SECTION NO. _____ DATE _____
 SUBMITTED BY _____
 CHECKED BY _____
 PLOTTED BY _____
 NOTE BOOK NO. _____
 STRUCTURE NO. _____
 FILE NAME _____

CROSS SECTION NO. _____ DATE _____
 SUBMITTED BY _____
 CHECKED BY _____
 PLOTTED BY _____
 NOTE BOOK NO. _____
 STRUCTURE NO. _____
 FILE NAME _____

ILLINOIS DEPARTMENT OF TRANSPORTATION
 DISTRICT NO. 1 SCHAUMBURG

**PAUL DOUGLAS TRAIL
 CROSS SECTIONS**

SCALE 10 H : 5 V
 DATE 03/29/06

DRAWN BY RTA
 CHECKED BY SMH