


FAP NO.	SECTION	COUNTY	TOTAL SHEETS	SHEET NO.
94-F3000-06-ET	COOK	105	87	
STA.	TO STA.			
FED. ROAD DIST. NO.	ALIGNMENT	83709	STPE-DO01(479)	

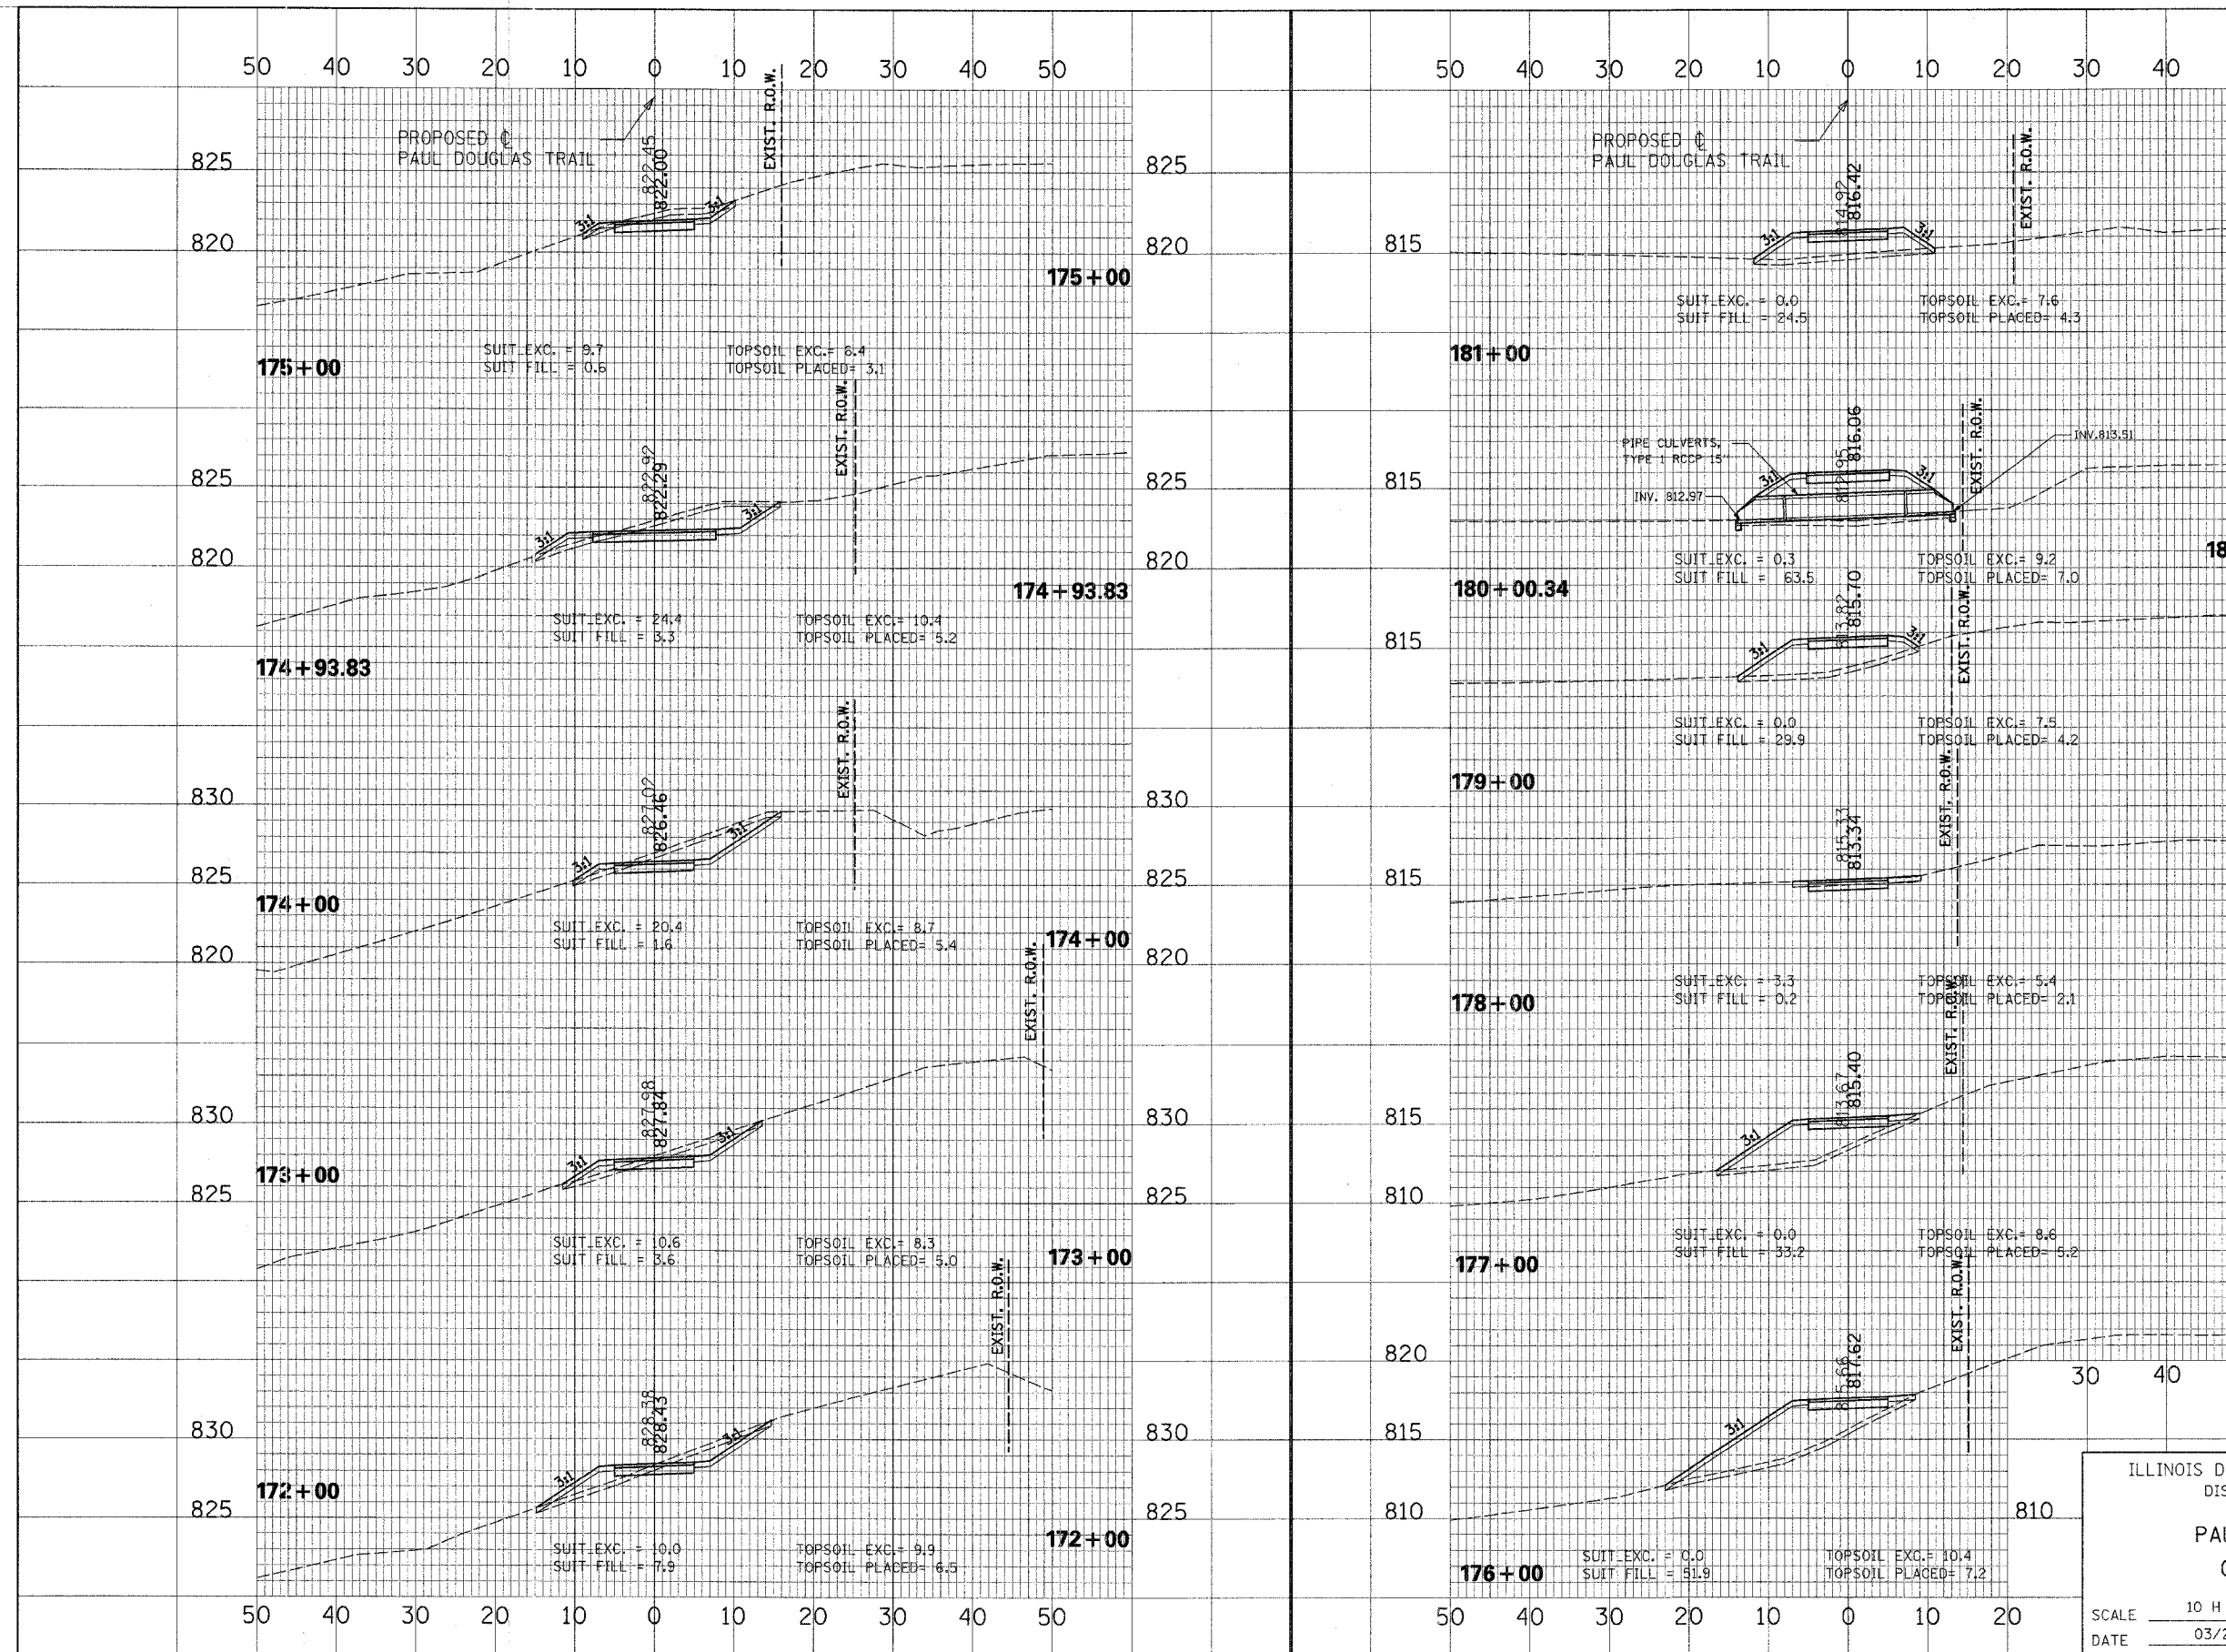

CROSS SECTION  
 SURVEYED  
 SECTION  
 NOTE BOOK  
 NO. \_\_\_\_\_  
 DATE \_\_\_\_\_  
 BY \_\_\_\_\_  
 CHECKED  
 NAME \_\_\_\_\_  
 FILE NAME \_\_\_\_\_

CROSS SECTION  
 SURVEYED  
 GRADES CHECKED  
 SECTION  
 NOTE BOOK  
 NO. \_\_\_\_\_  
 DATE \_\_\_\_\_  
 BY \_\_\_\_\_  
 CHECKED  
 NAME \_\_\_\_\_  
 FILE NAME \_\_\_\_\_

ILLINOIS DEPARTMENT OF TRANSPORTATION  
 DISTRICT NO. 1 SCHAUMBURG  
**PAUL DOUGLAS TRAIL**  
**CROSS SECTIONS**  
 SCALE 10 H : 5 V  
 DATE 03/29/06  
 DRAWN BY RTA  
 CHECKED BY SMH