
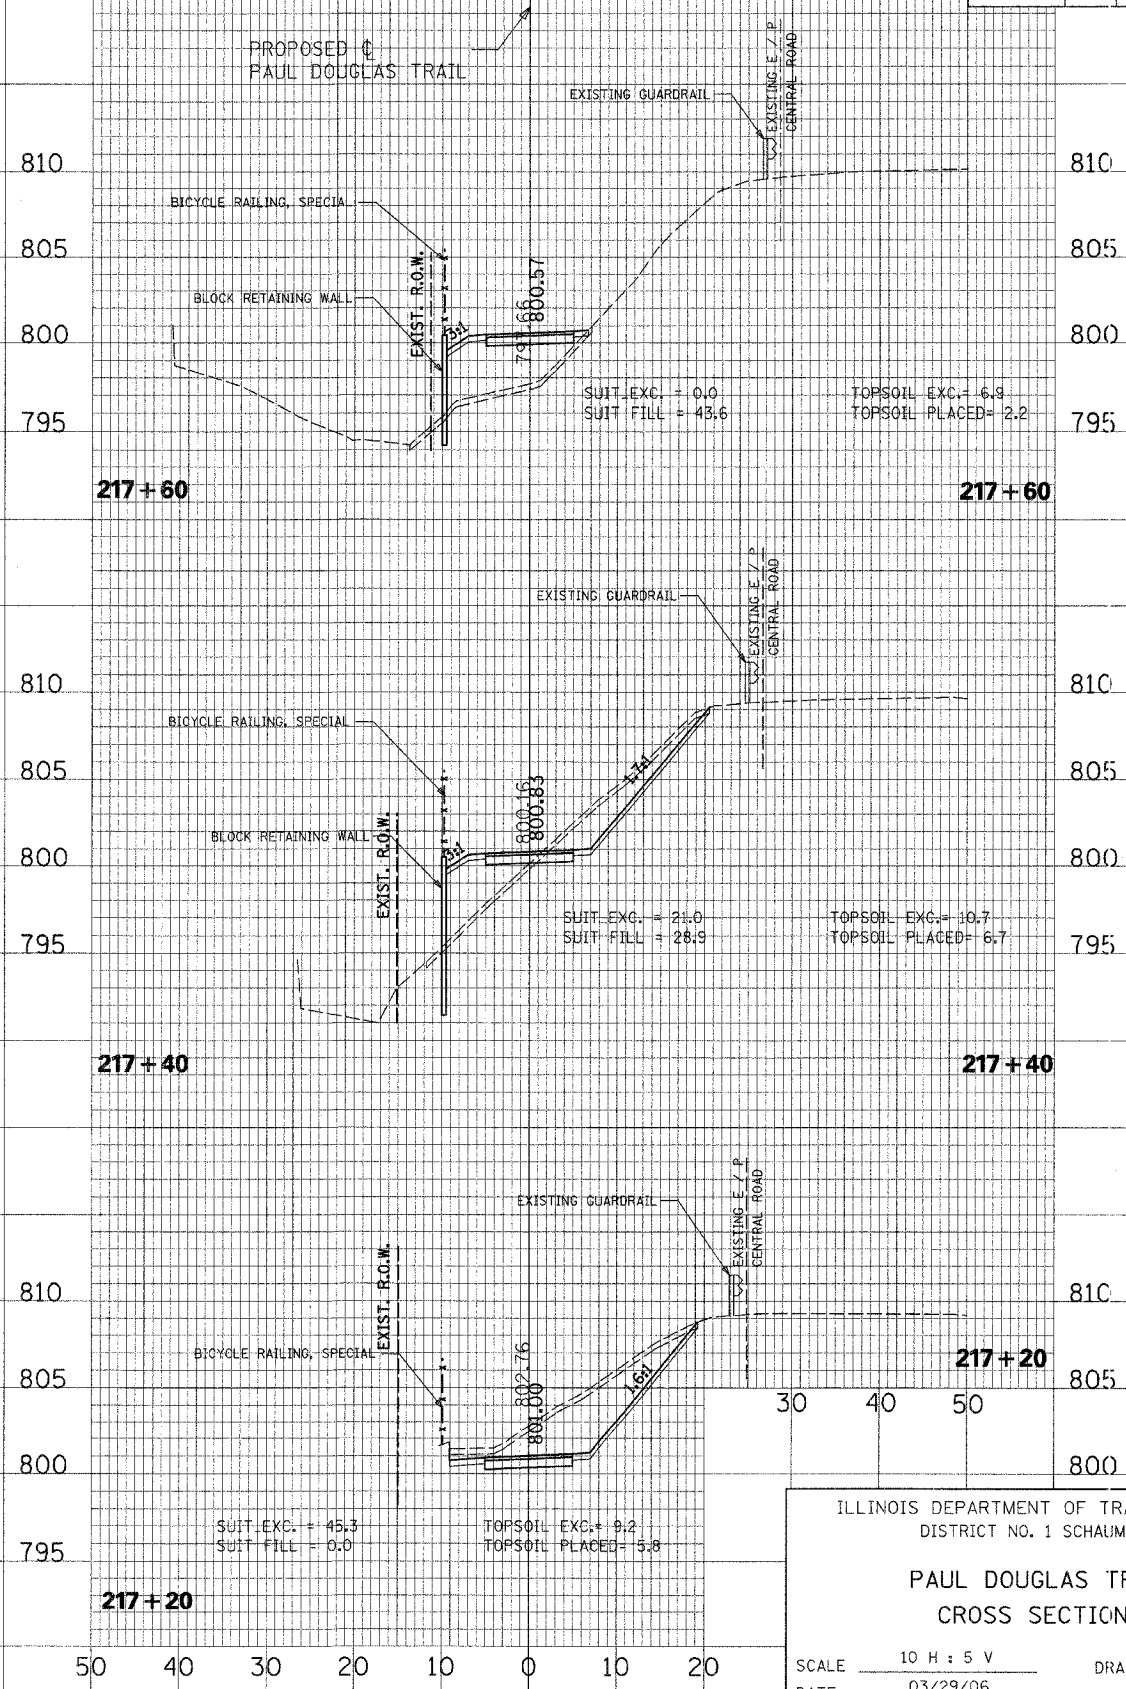


FAP NO.	SECTION	COUNTY	TOTAL SHEETS	SHEET NO.
	94-F3000-06-ET	COOK	105	91
STA.	TO STA.			
FED. ROAD DIST. NO.	ILLINOIS	83709	STPE-DOOI(479)	

50 40 30 20 10 0 10 20 30 40 50

50 40 30 20 10 0 10 20 30 40

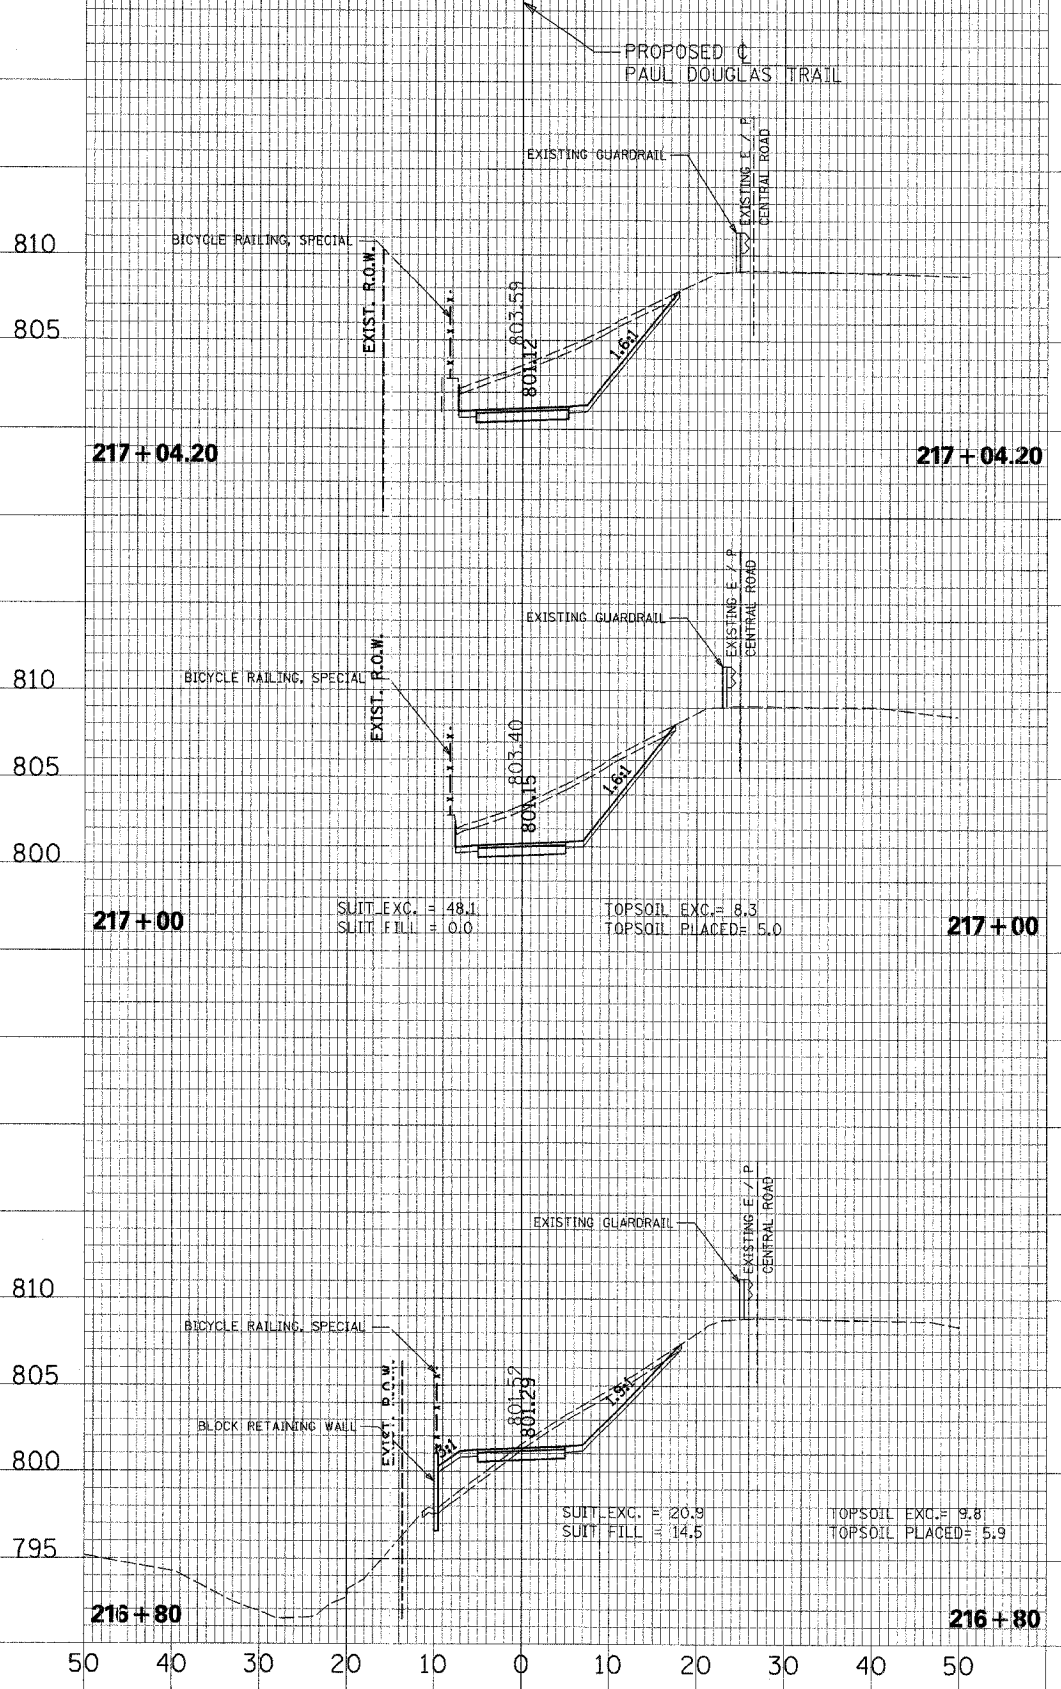

CROSS SECTION	SURVEYED	DATE
	GRADES CHECKED	BY
	ALIGNMENT CHECKED	
	NO. _____	

CROSS SECTION	SURVEYED	DATE
	GRADES CHECKED	BY
	ALIGNMENT CHECKED	
	NO. _____	

ILLINOIS DEPARTMENT OF TRANSPORTATION
DISTRICT NO. 1 SCHAUMBURG
**PAUL DOUGLAS TRAIL
CROSS SECTIONS**
SCALE 10 H : 5 V
DATE 03/29/06
DRAWN BY RTA
CHECKED BY SMH