


FAP ATE	SECTION	COUNTY	TOTAL SHEETS	SHEET NO
	94-F3000-06-ET	COOK	105	92
STA.	TO STA.			
FED. ROAD DIST. NO.	ILLINOIS	83709	STPE-D001(479)	

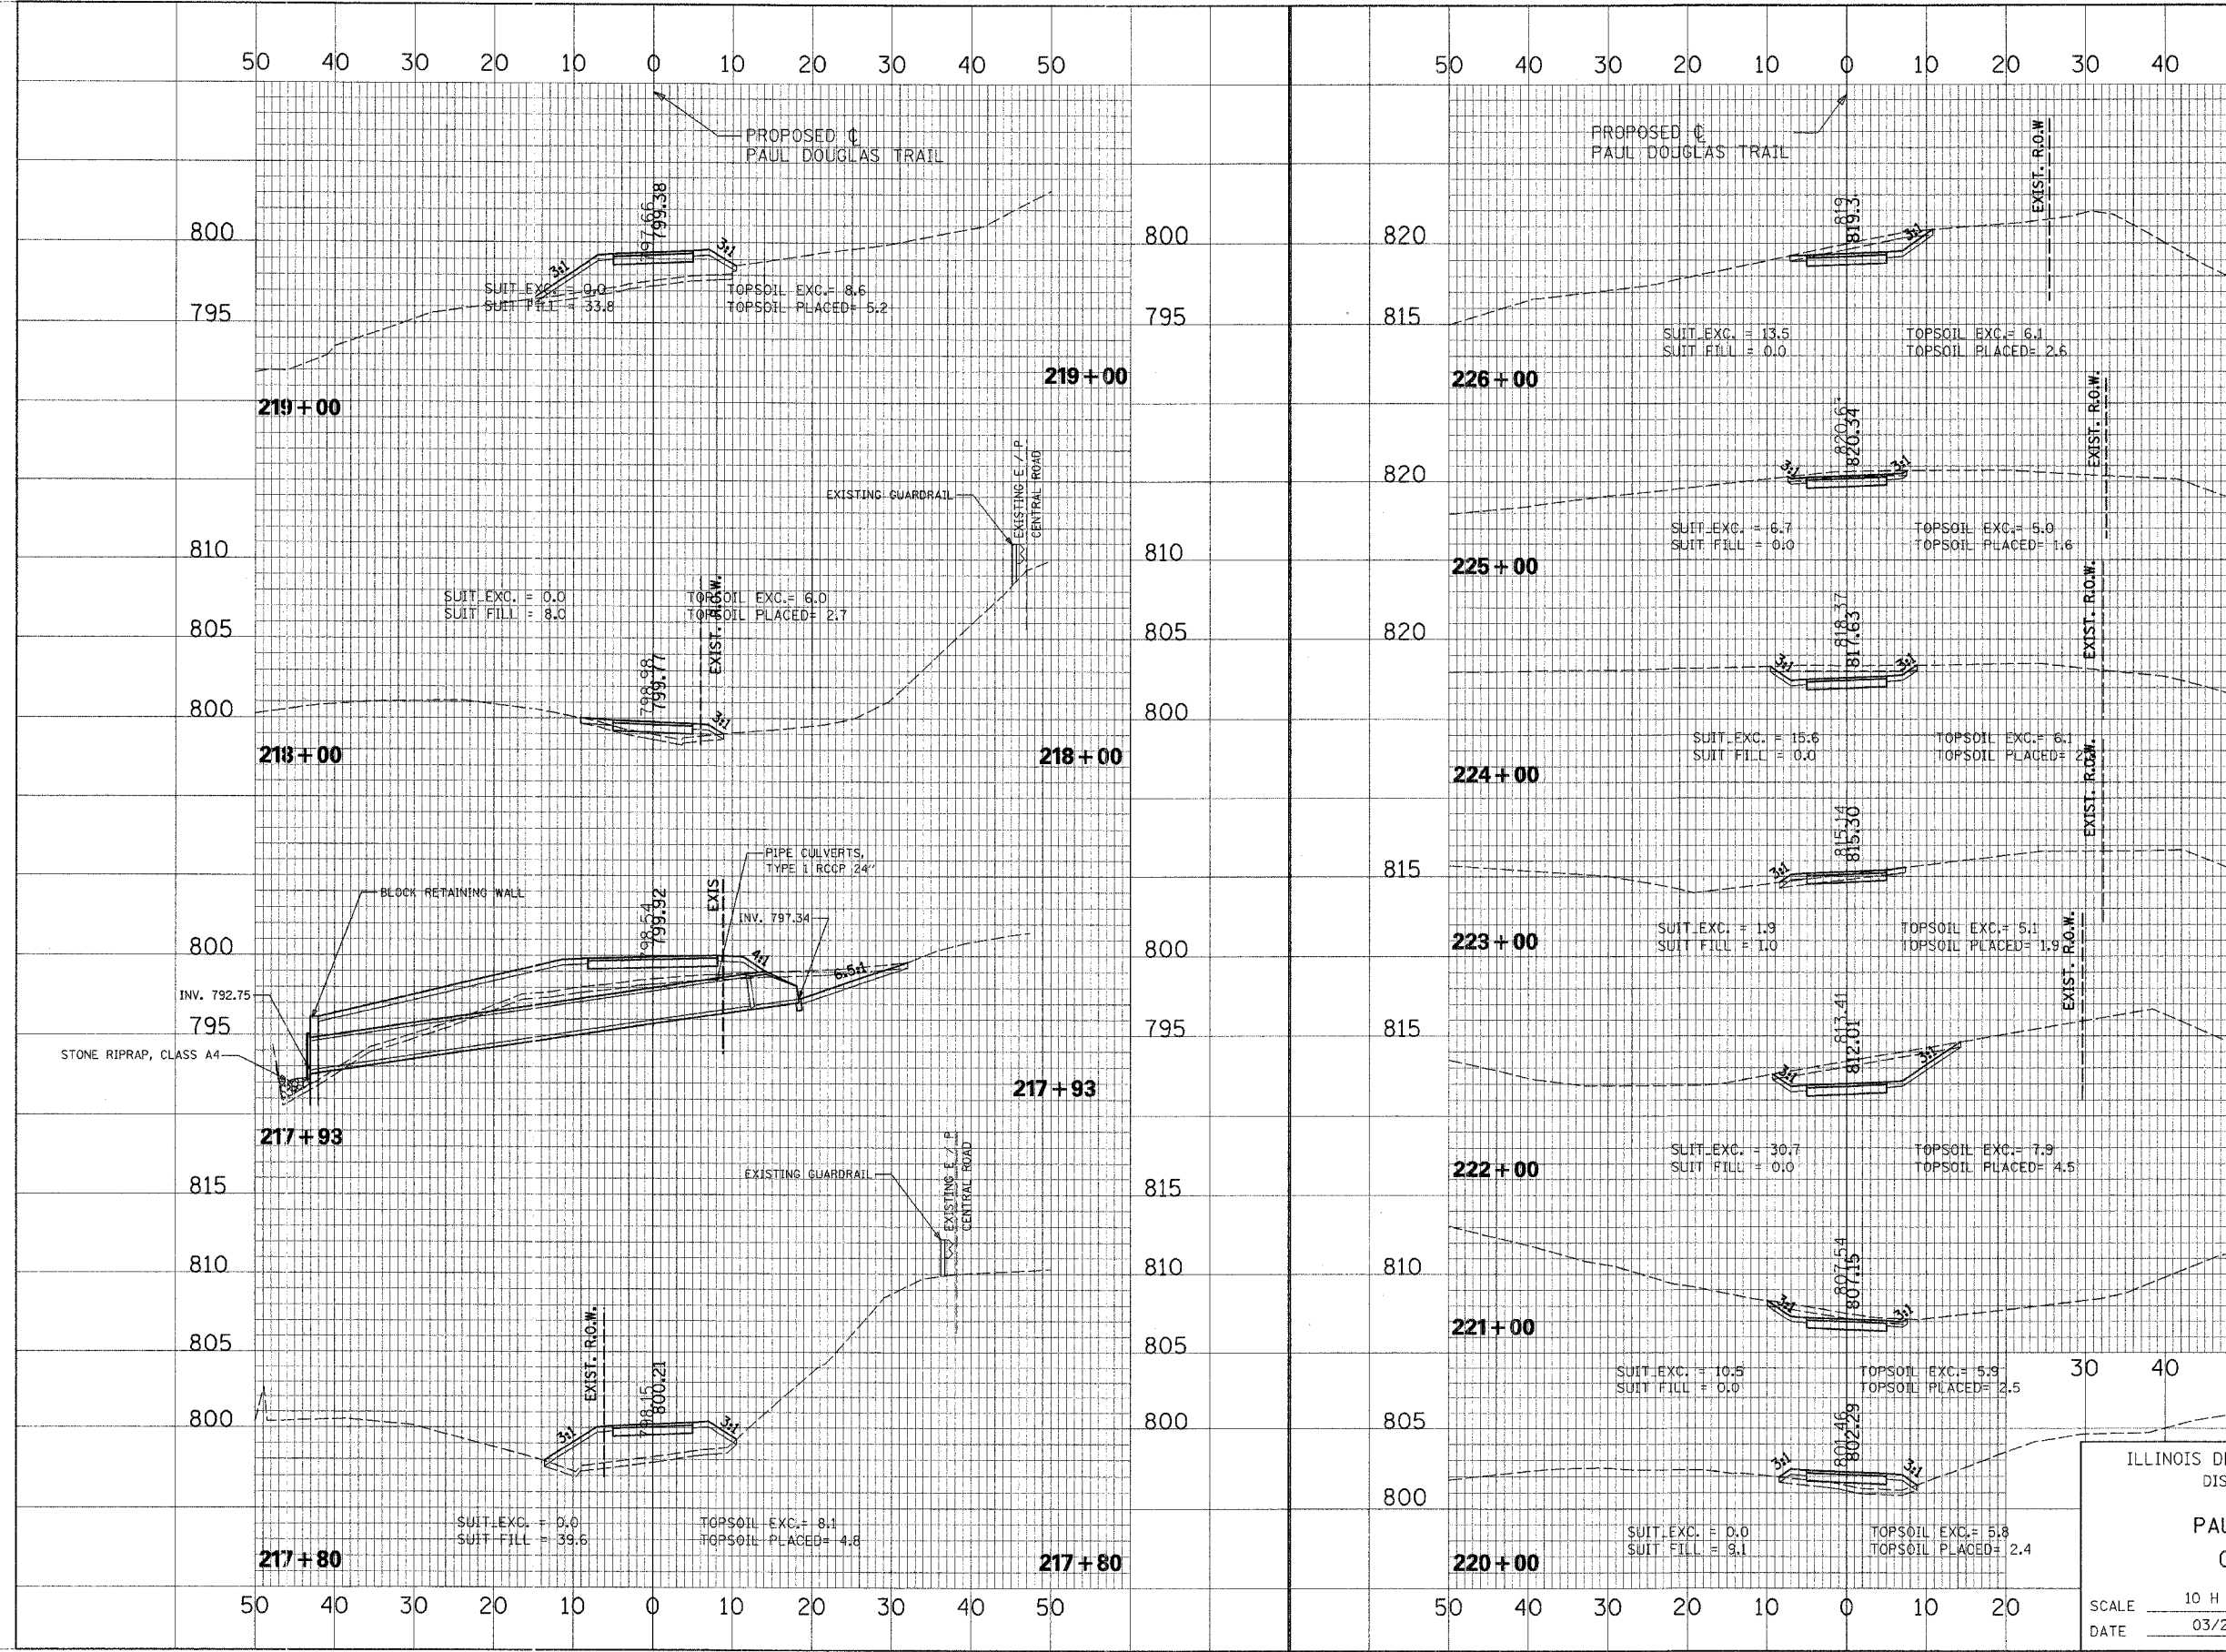

CROSS SECTION
 SURVEYED _____ DATE _____
 GRADES CHECKED _____
 NOTE BOOK _____
 NO. _____
 FILE NAME _____

CROSS SECTION
 SURVEYED _____ DATE _____
 GRADES CHECKED _____
 NOTE BOOK _____
 NO. _____
 FILE NAME _____

ILLINOIS DEPARTMENT OF TRANSPORTATION
 DISTRICT NO. 1 SCHAUMBURG
**PAUL DOUGLAS TRAIL
 CROSS SECTIONS**
 SCALE 10 H : 5 V
 DATE 03/29/06
 DRAWN BY RTA
 CHECKED BY SMH