


FAP NO.	SECTION	COUNTY	TOTAL SHEETS	SHEET NO.
	94-F3000-06-ET	COOK	105	95
STA.	TO STA.			
FED. ROAD DIST. NO.	ILLINOIS	83709	STPE-0001(479)	

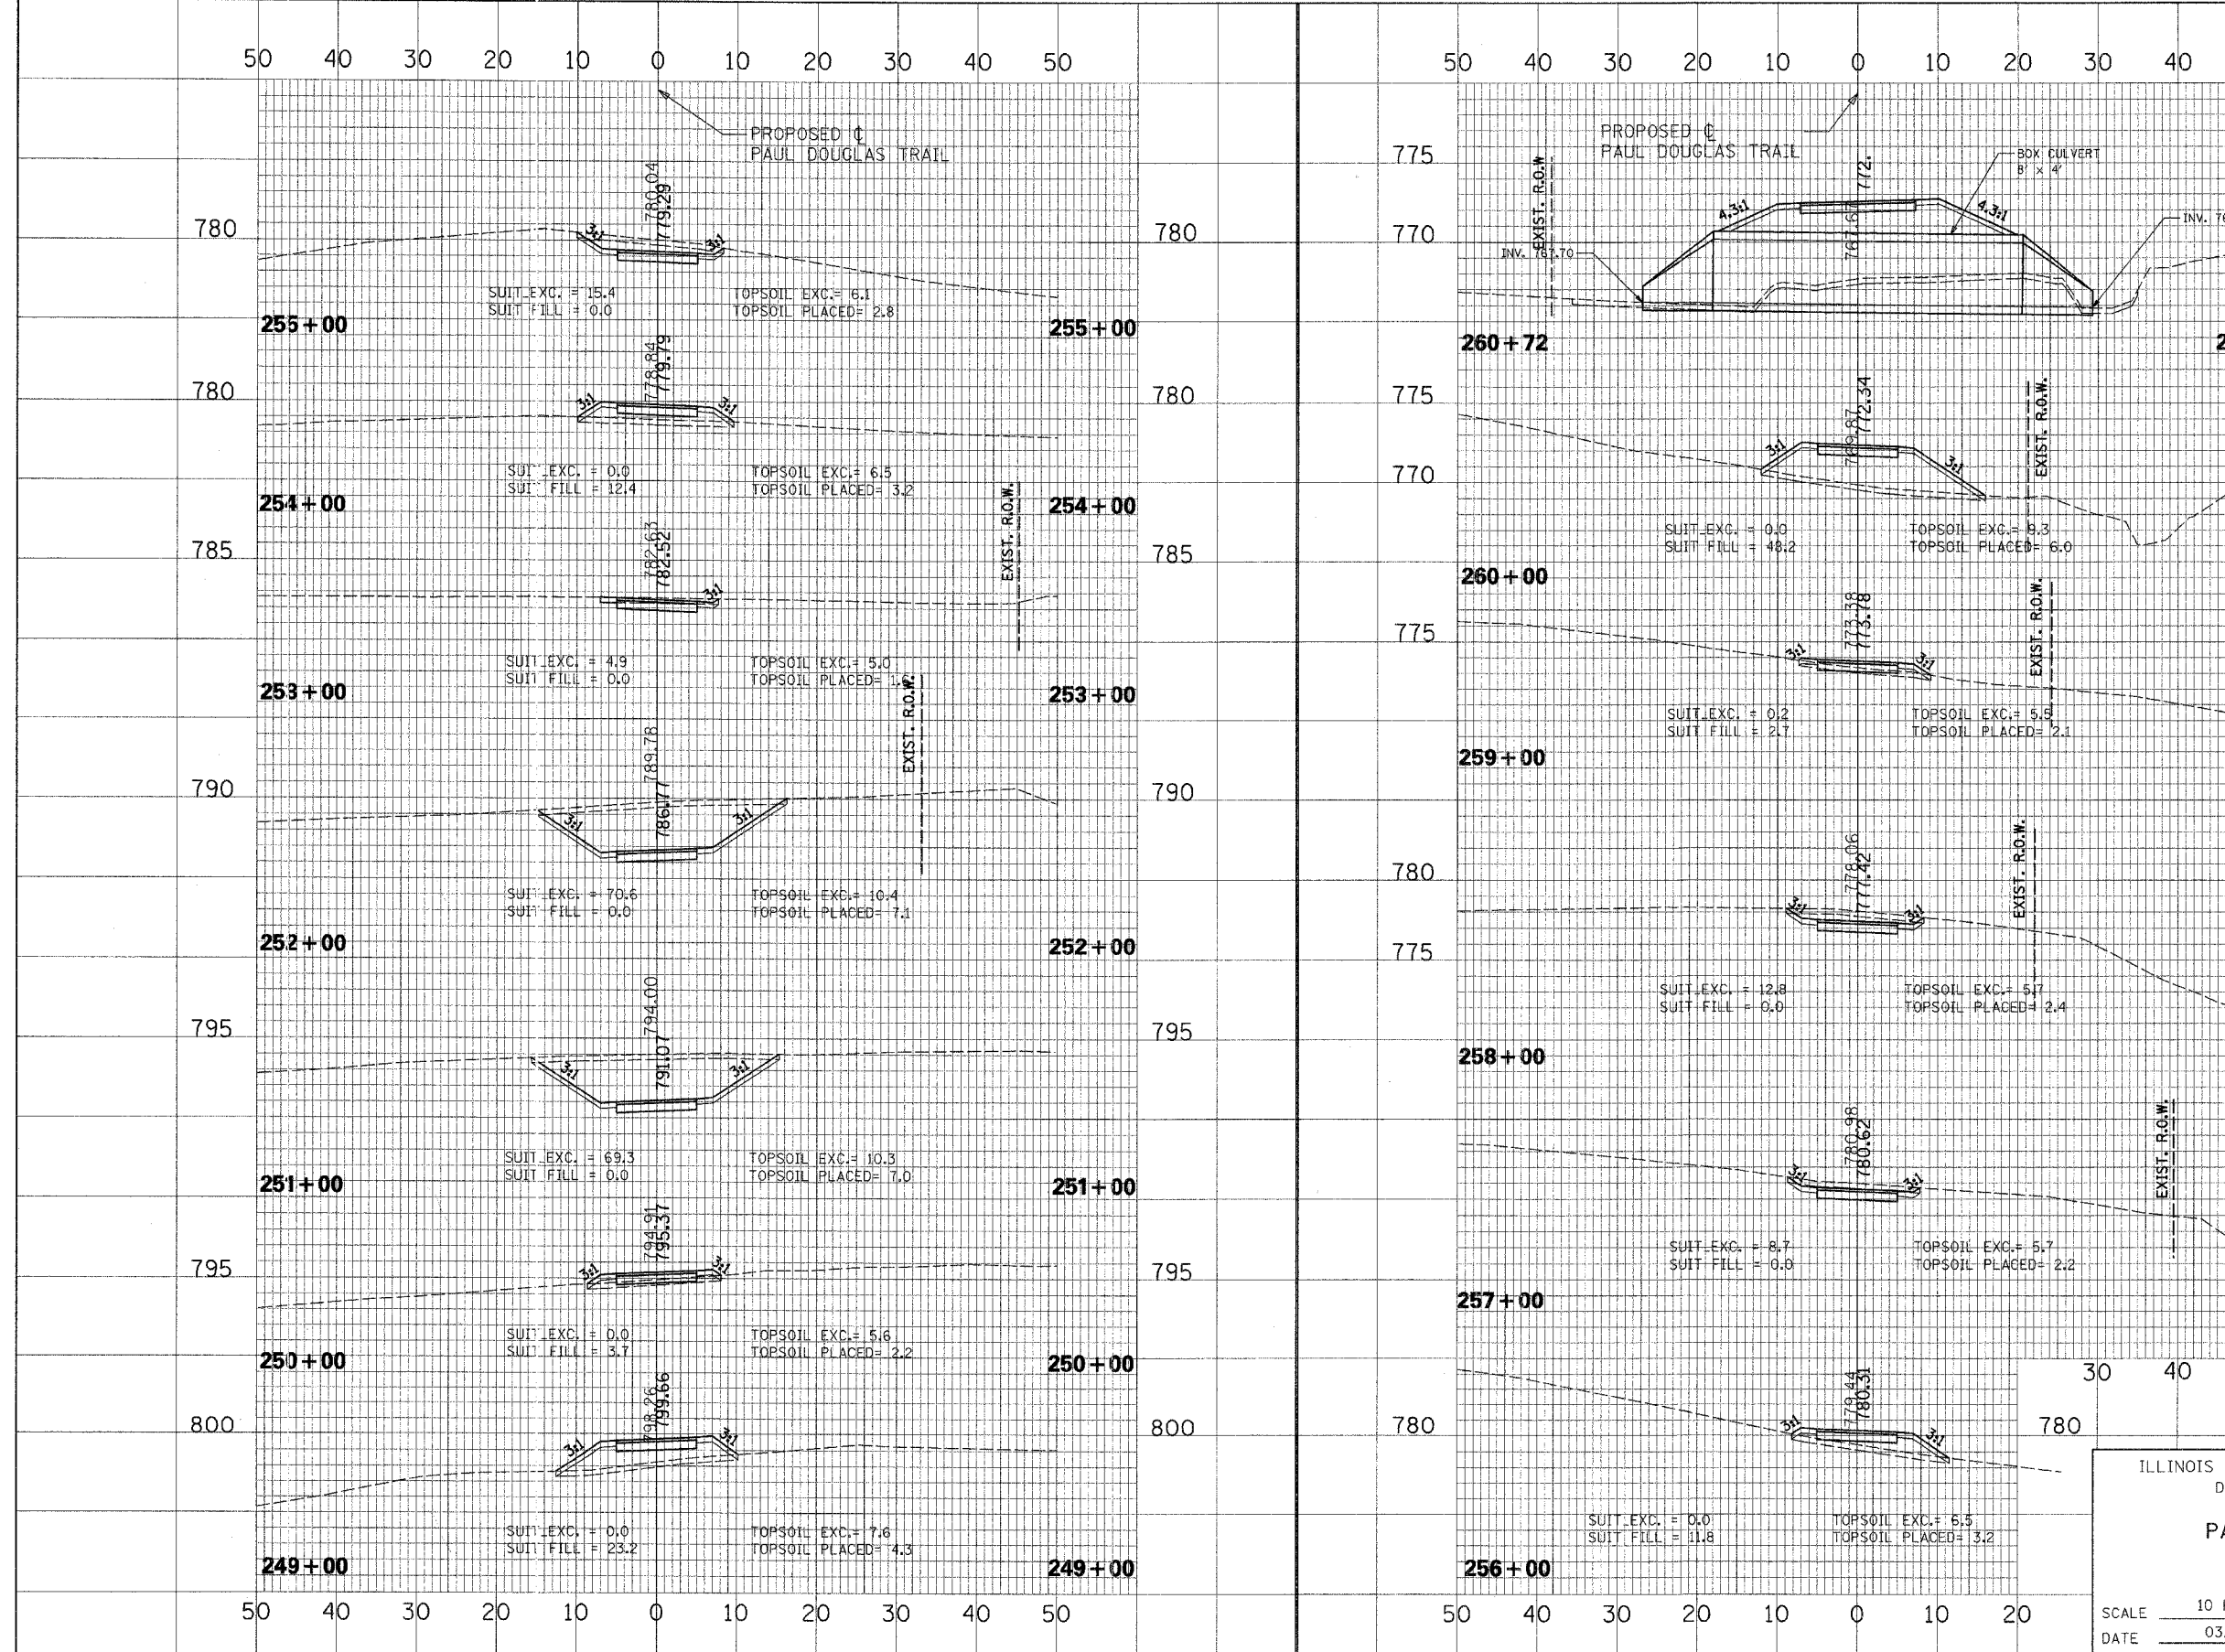

DATE _____ BY _____
 SURVEYED _____ CHECKED _____
 SECTION _____ ALIGNMENT _____
 CROSS SECTION _____ NO. _____
 NOTE BOOK _____
 NO. _____
 SURVEYOR'S NAME _____
 DATE _____

DATE _____ BY _____
 SURVEYED _____ CHECKED _____
 SECTION _____ ALIGNMENT _____
 CROSS SECTION _____ NO. _____
 NOTE BOOK _____
 NO. _____
 SURVEYOR'S NAME _____
 DATE _____

ILLINOIS DEPARTMENT OF TRANSPORTATION
 DISTRICT NO. 1 SCHAUMBURG
PAUL DOUGLAS TRAIL
CROSS SECTIONS
 SCALE 10 H : 5 V
 DATE 03/29/06
 DRAWN BY RTA
 CHECKED BY SMH