


SECTION	COUNTY	TOTAL SHEETS	SHEET NO.
94-F3000-06-ET	COOK	105	97
STA.	TO STA.		
FED. ROAD DIST. NO.	MILEPOST	STPE-D001(479)	

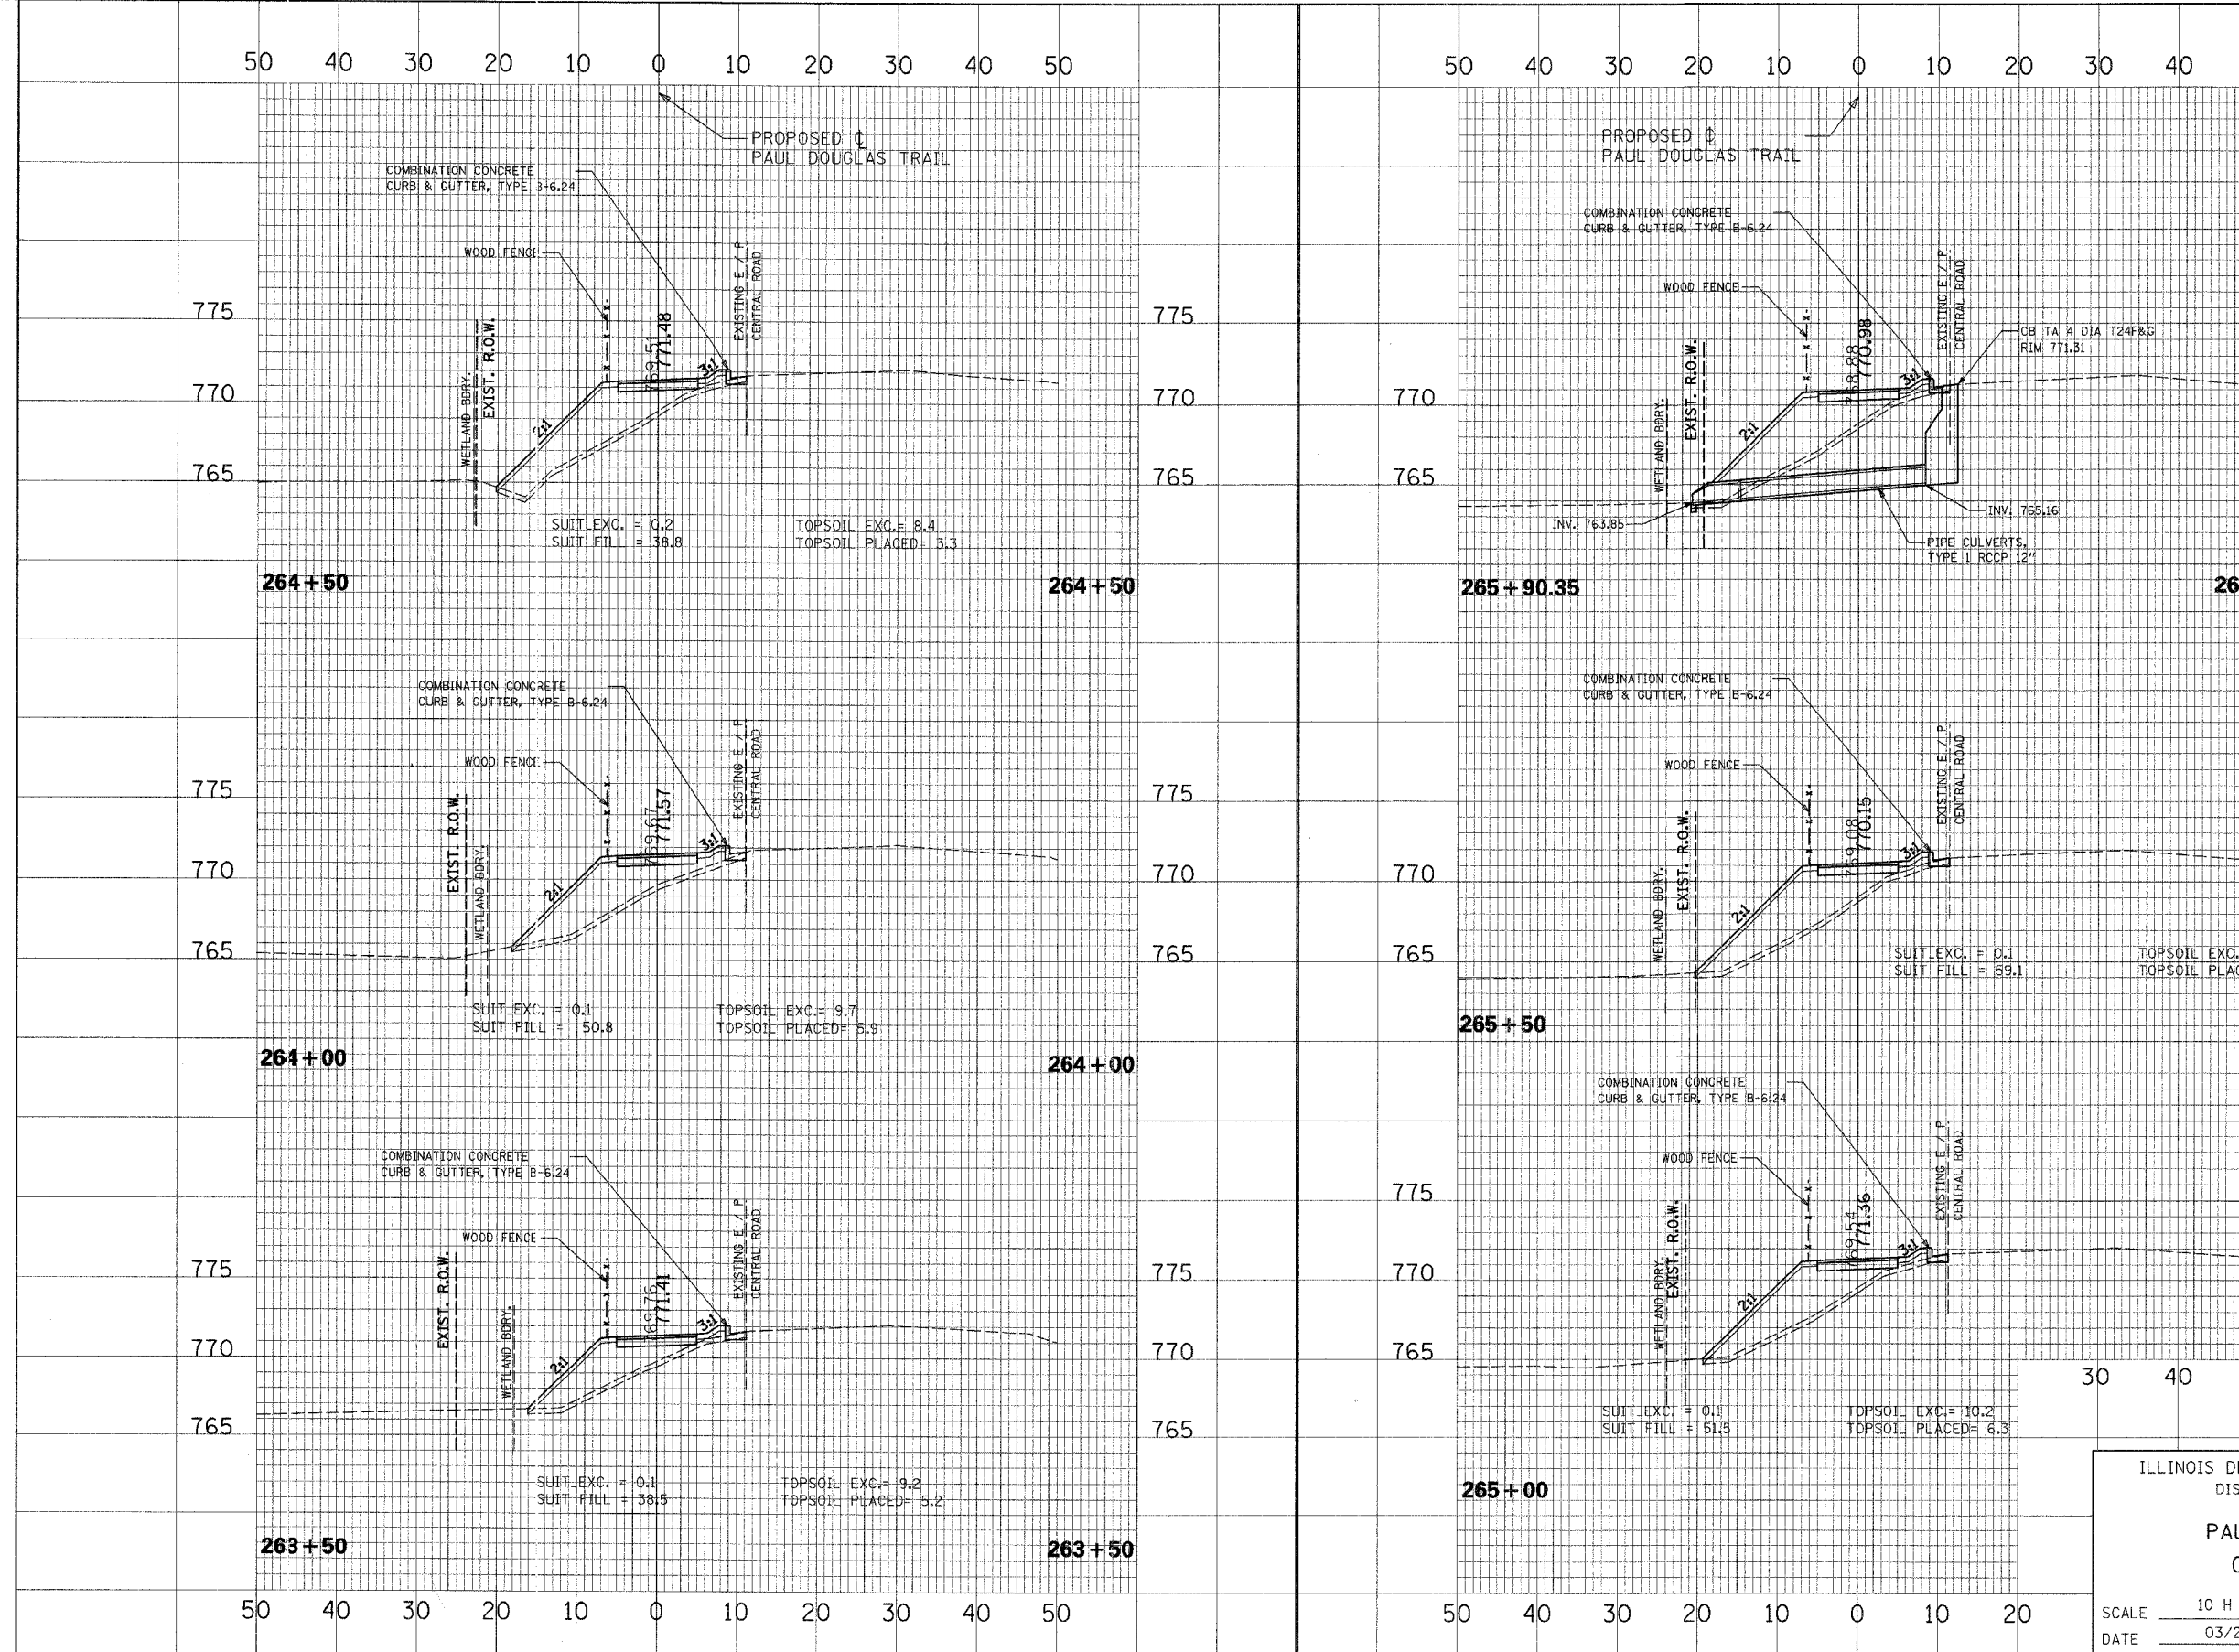

CROSS SECTION SURVEYED BY DATE
 SECTION GRADES CHECKED ALIGNMENT CHECKED
 NOTE BOOK STRUCTURE NOTATION CHKD
 NO. _____

CROSS SECTION SURVEYED BY DATE
 SECTION GRADES CHECKED ALIGNMENT CHECKED
 NOTE BOOK STRUCTURE NOTATION CHKD
 NO. _____

ILLINOIS DEPARTMENT OF TRANSPORTATION
 DISTRICT NO. 1 SCHAUMBURG
 PAUL DOUGLAS TRAIL
 CROSS SECTIONS
 SCALE 10 H : 5 V
 DATE 03/29/06
 DRAWN BY RTA
 CHECKED BY SMH