


SECTION	COUNTY	TOTAL SHEETS	SHEET NO.
94-F3000-06-13T	COOK	105	99
STA.	TO STA.	FED. ROAD DIST. NO.	ILLINOIS
		83709	STPE-000(479)

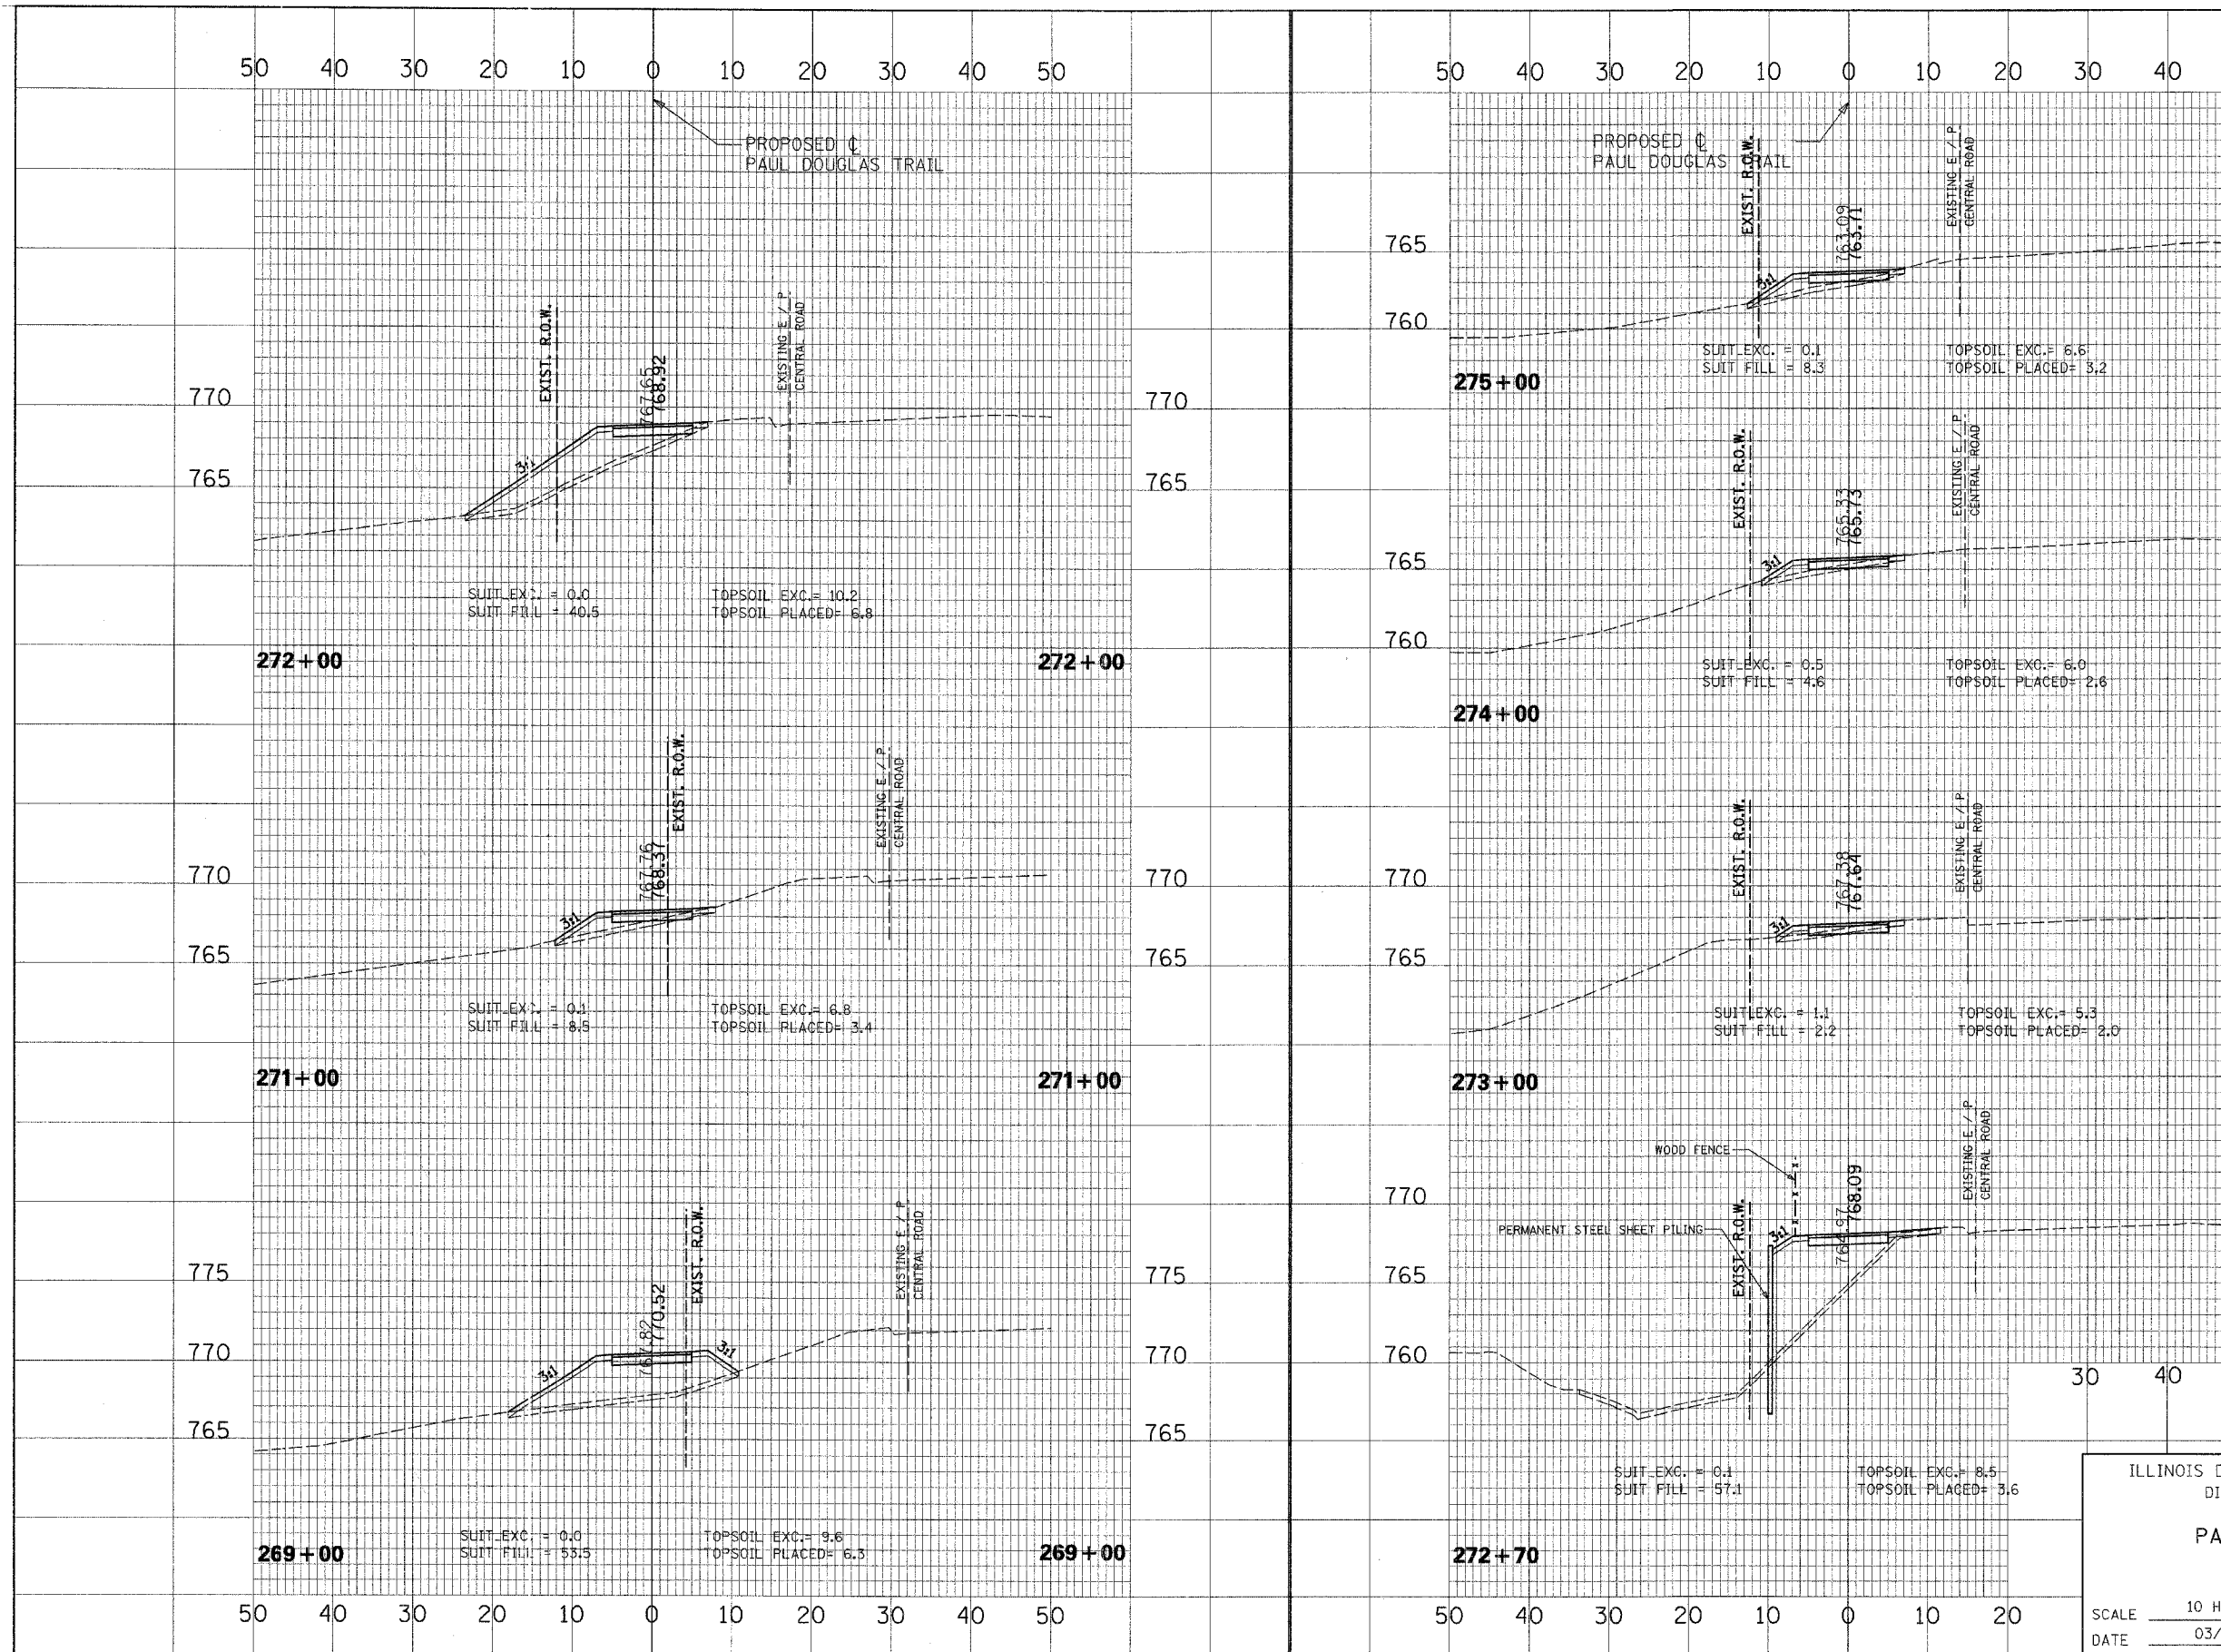

CROSS SECTION
SECTION NO. _____
DATE _____
BY _____
DESIGNED BY _____
CHECKED BY _____
PLOTTED BY _____
NOTE BOOK NO. _____
CADD FILE NAME _____

CROSS SECTION
SECTION NO. _____
DATE _____
BY _____
DESIGNED BY _____
CHECKED BY _____
PLOTTED BY _____
NOTE BOOK NO. _____
CADD FILE NAME _____

ILLINOIS DEPARTMENT OF TRANSPORTATION
DISTRICT NO. 1 SCHAUMBURG

PAUL DOUGLAS TRAIL
CROSS SECTIONS

SCALE 10 H : 5 V
DATE 03/29/06

DRAWN BY RTA
CHECKED BY SMH