
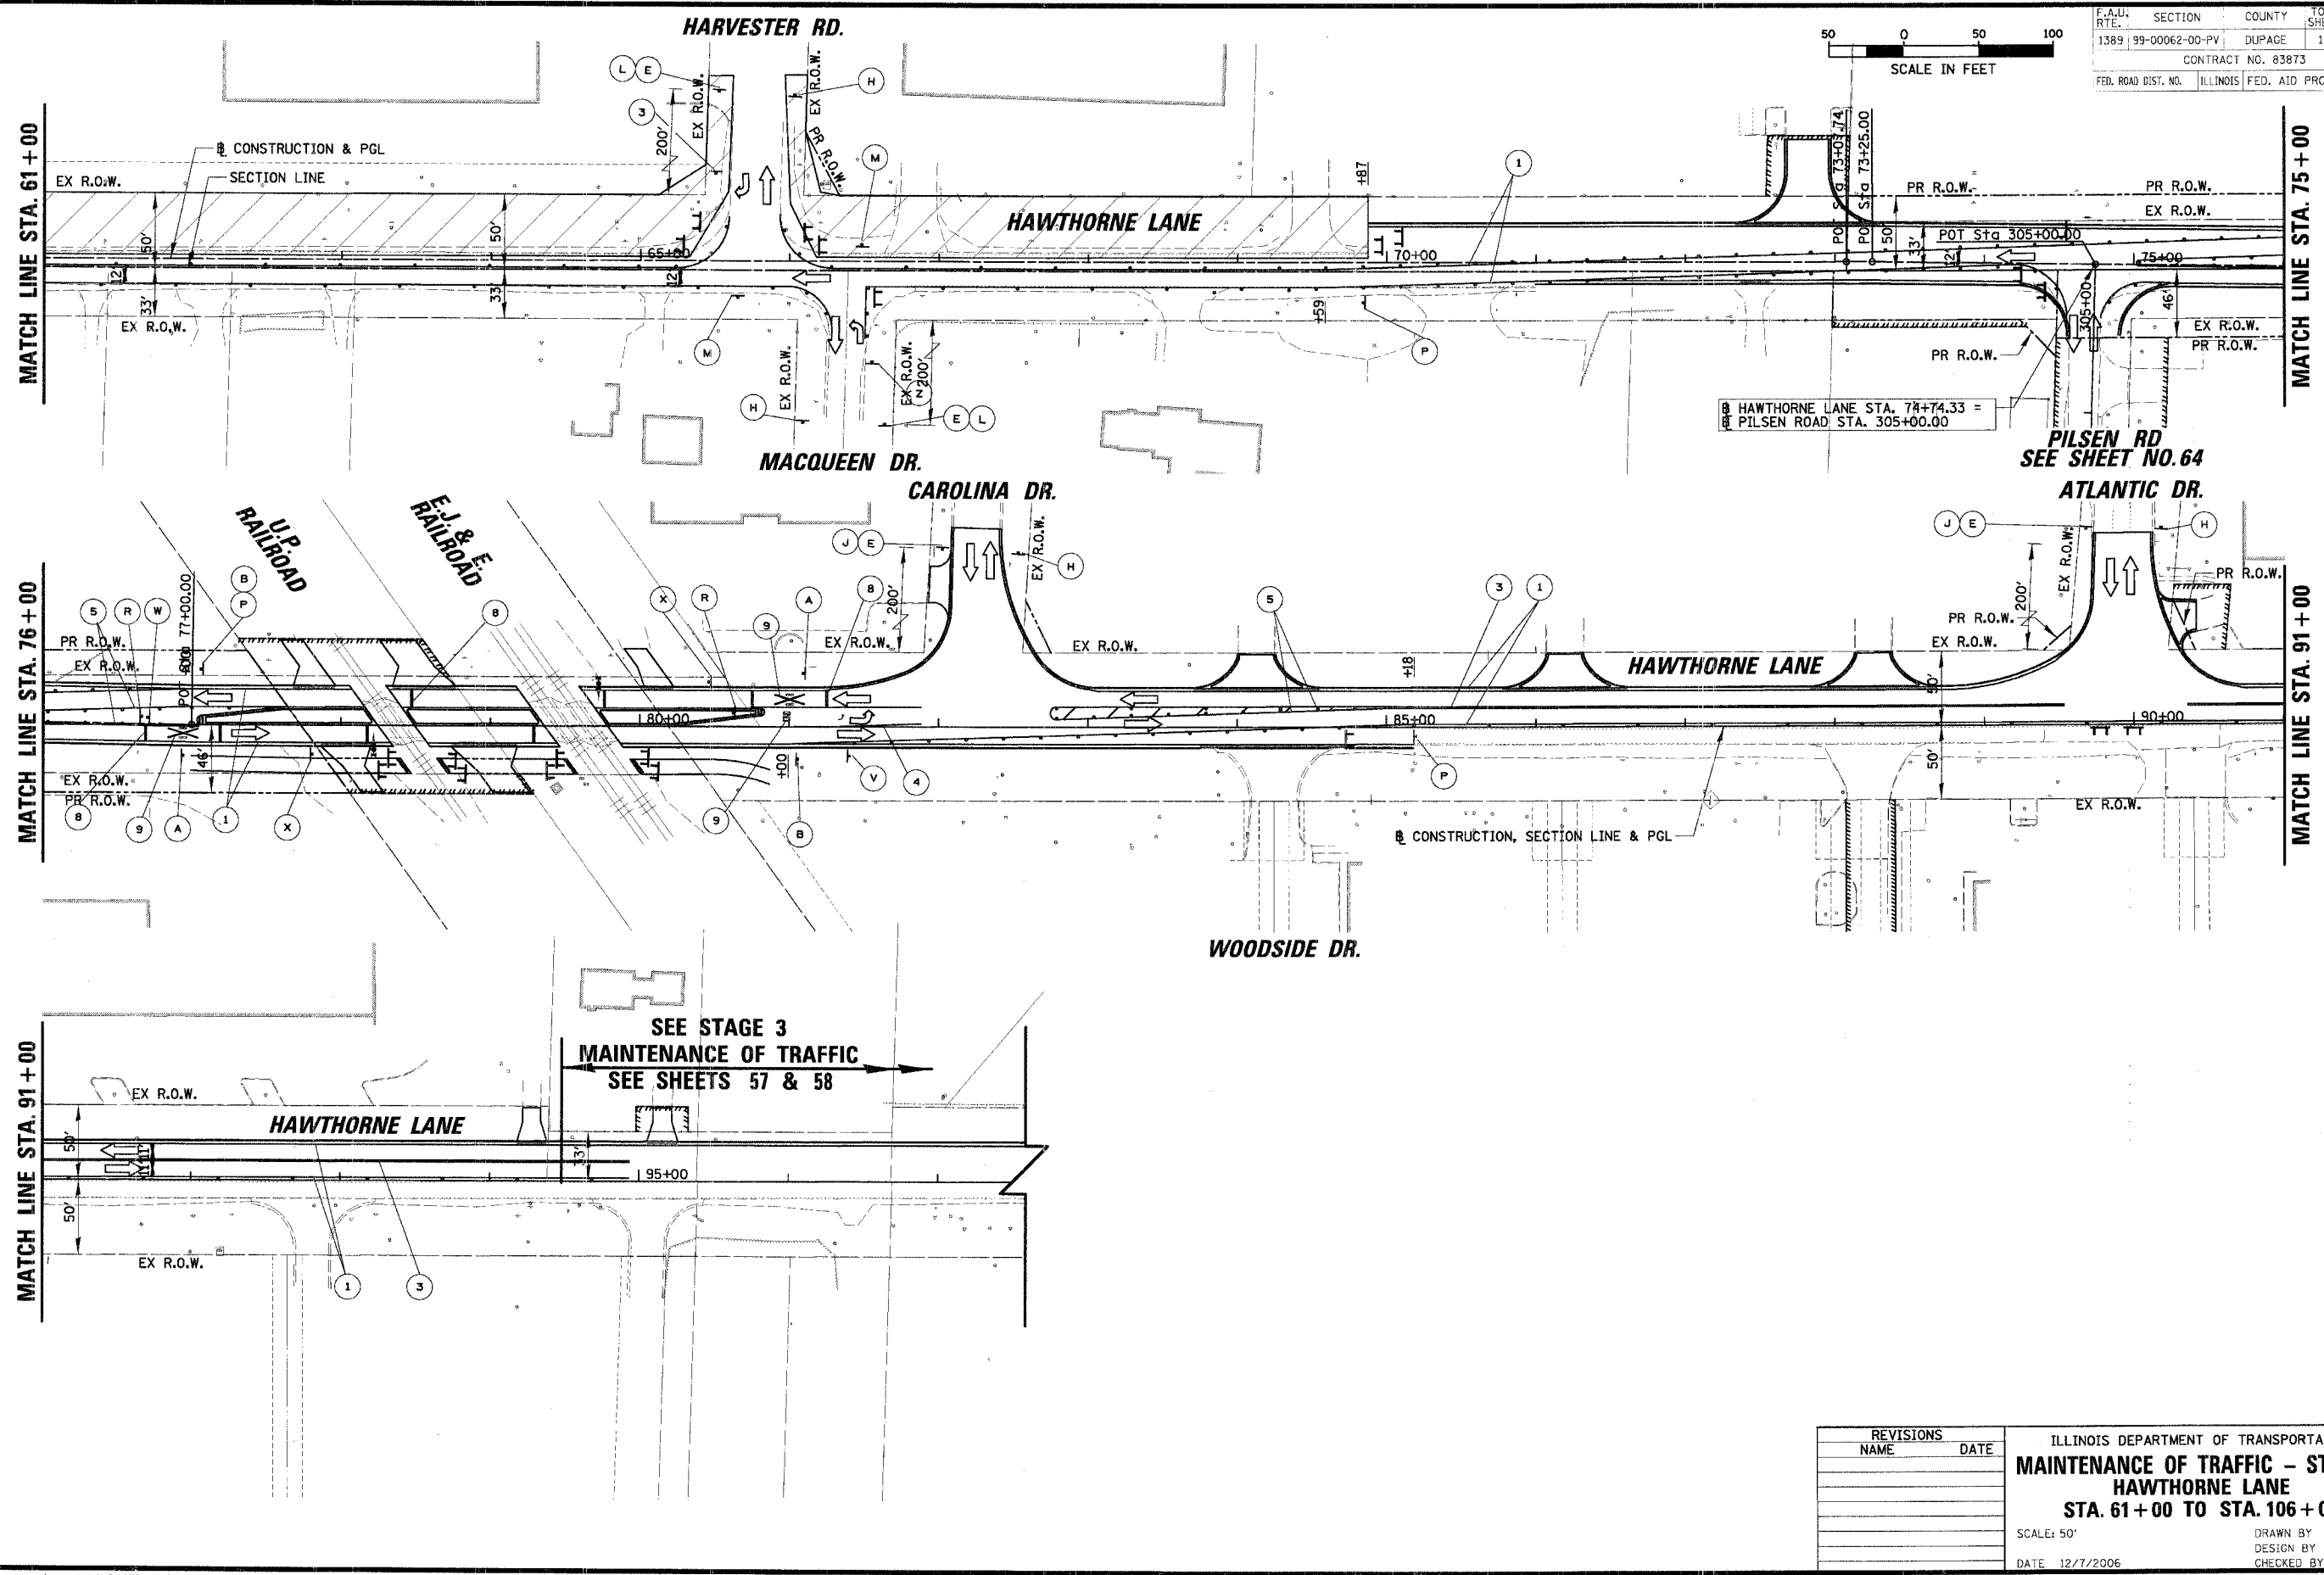


F.A.D. SECTION	COUNTY	TOTAL SHEETS	SHEET NO.
1389 99-00062-00-PV	DUPAGE	199	60
CONTRACT NO. 83873			
FED. ROAD DIST. NO.	ILLINOIS	FED. AID PROJECT	

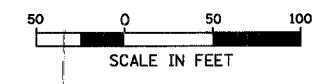

REVISIONS		ILLINOIS DEPARTMENT OF TRANSPORTATION	
NAME	DATE	MAINTENANCE OF TRAFFIC - STAGE 4	
		HAWTHORNE LANE	
		STA. 61+00 TO STA. 106+00	
		SCALE: 50'	DRAWN BY: PMM
		DATE: 12/7/2006	DESIGN BY: BLL
			CHECKED BY: JGS

N:\westchl\04479\04479.tbl