


ORIGINAL	SUBMITTED	DATE
SHEET	FLOTTED	BY
NO. E. BOOK	TEMPLATE	
NO.	AREAS CHECKED	

**CHRISTOPHER B. BURKE ENGINEERING LTD.**  
 9575 West Higgins Road, Suite 600  
 Rosemont, Illinois 60018  
 (847) 823-0500

FINAL	SUBMITTED	DATE
SURVEY	FLOTTED	BY
NOTE BOOK	TEMPLATE	
NO.	AREAS CHECKED	

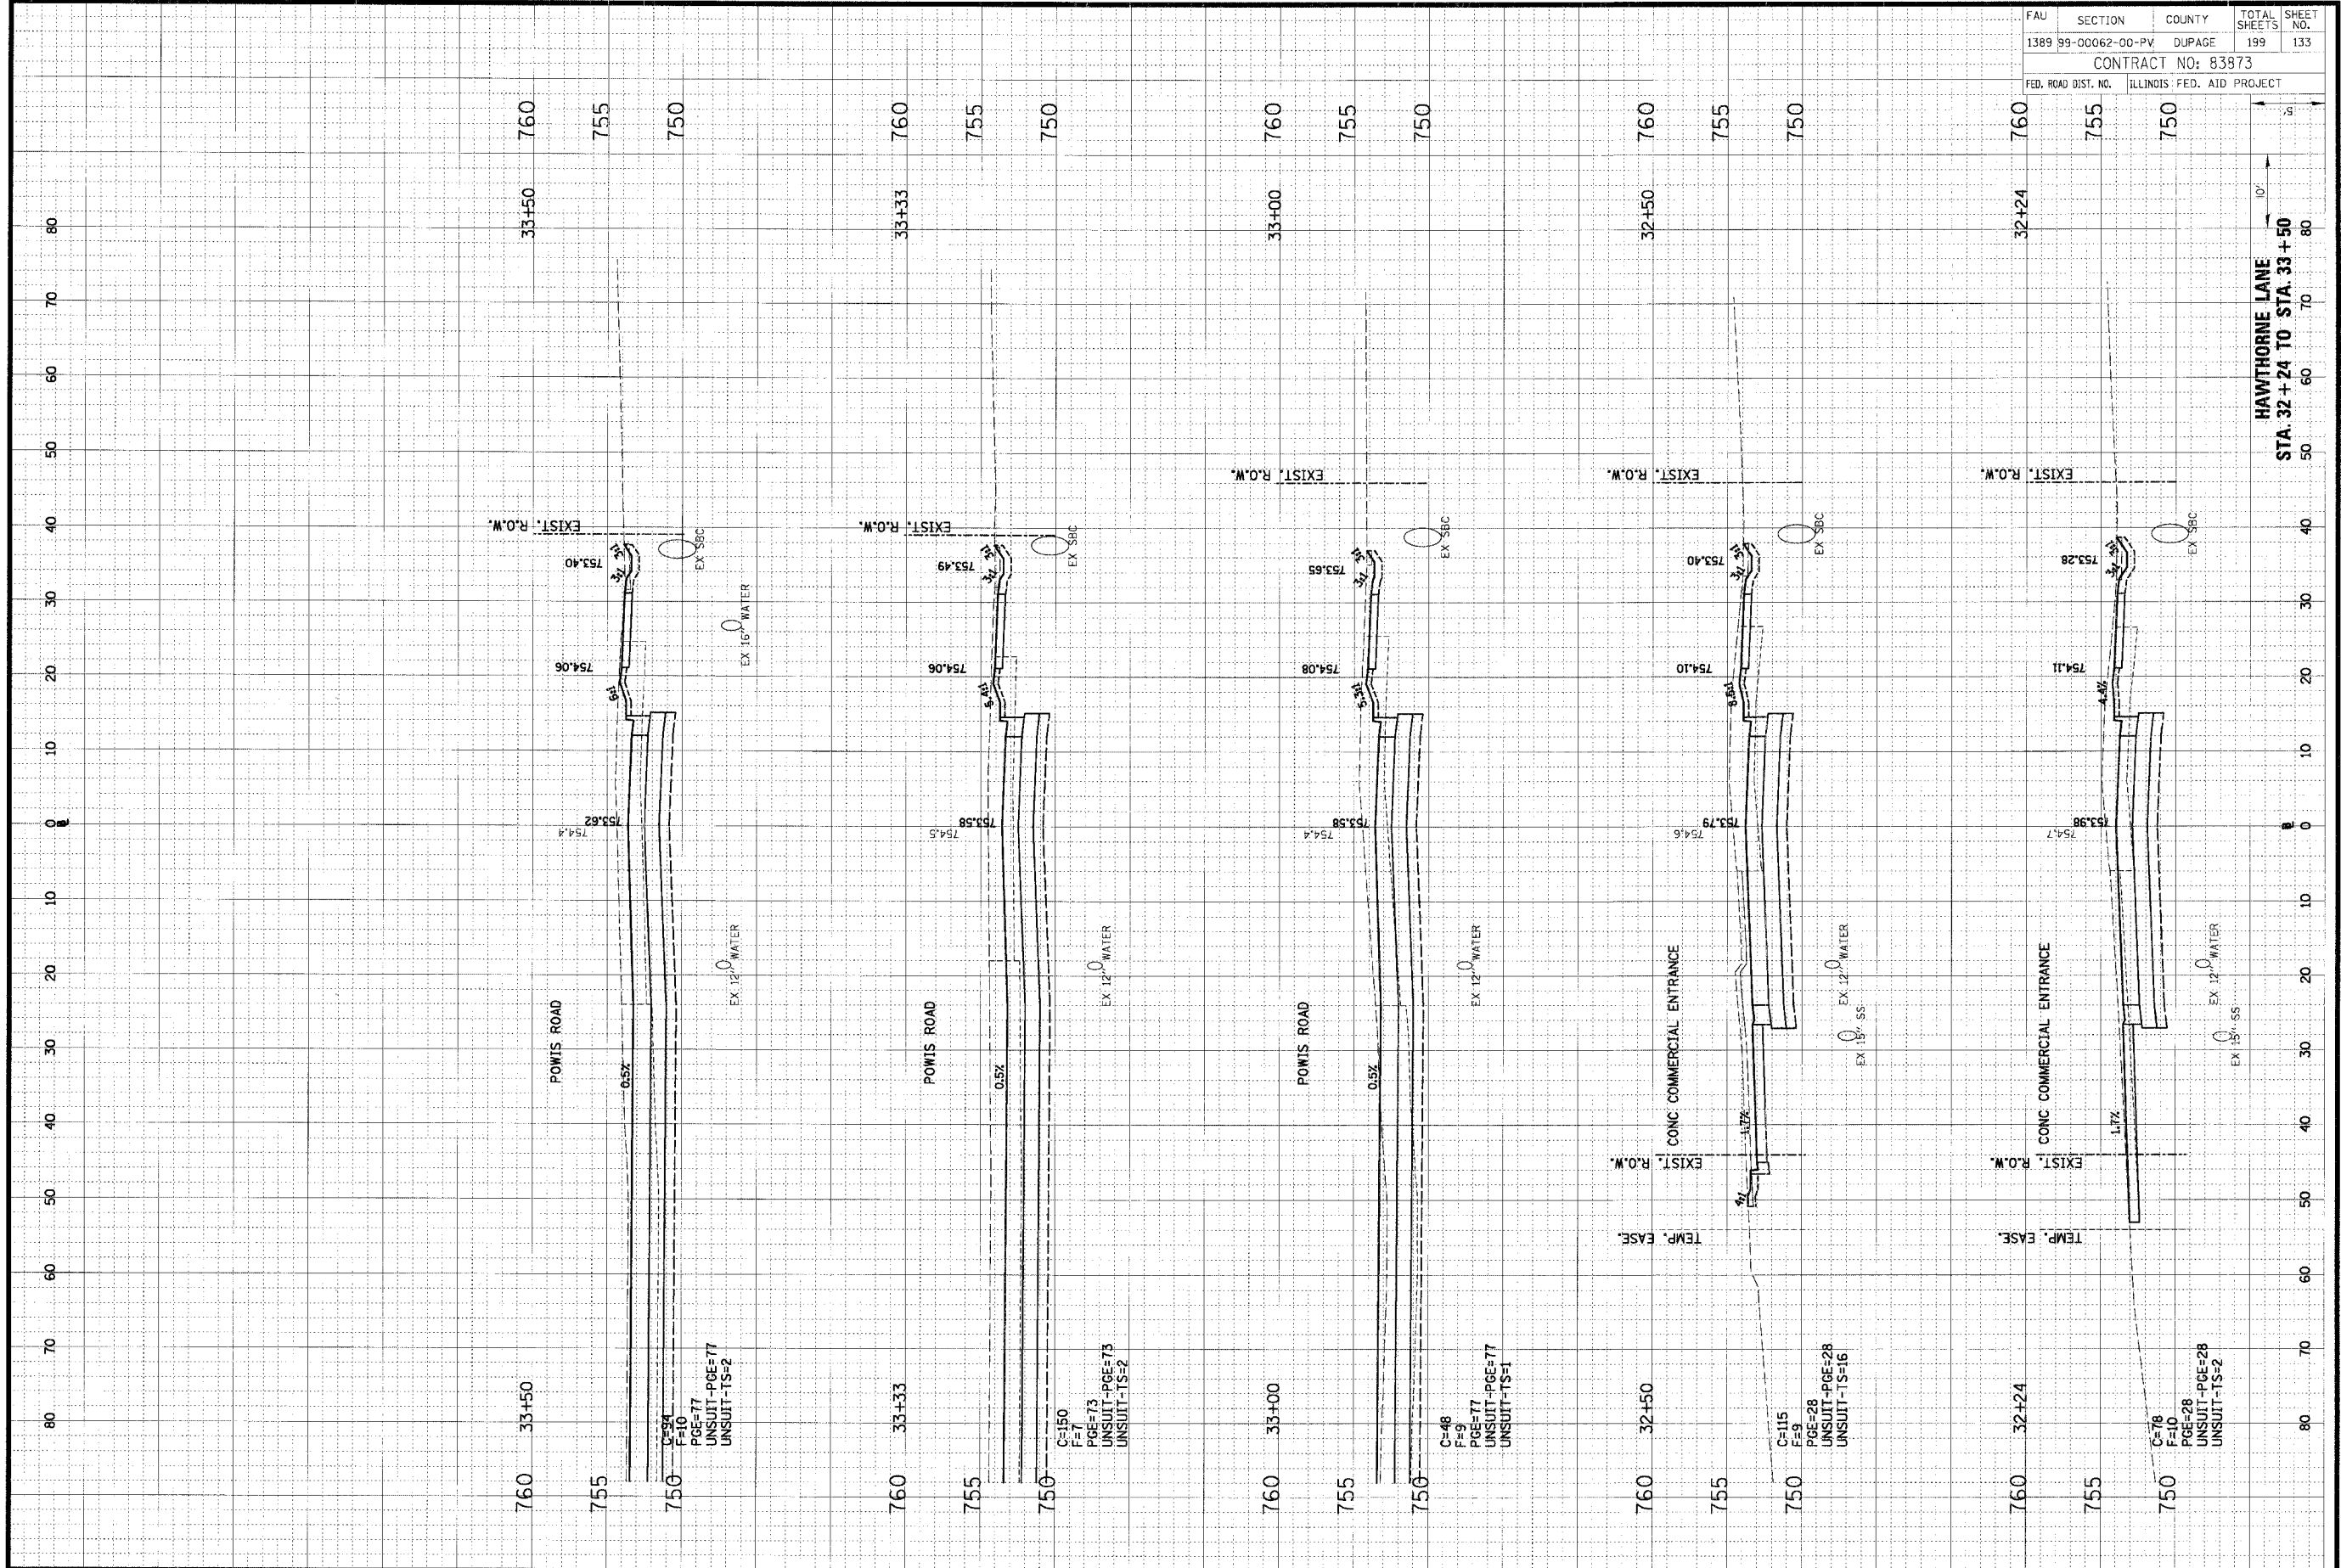

FAU	SECTION	COUNTY	TOTAL SHEETS	SHEET NO.
1389	99-00062-00-PV	DUPAGE	199	133
CONTRACT NO: 83973				
FED. ROAD DIST. NO.	ILLINOIS FED. AID PROJECT			