


ORIGINAL SURVEY	DATE
BY	
NO. OF SHEETS	
PLOTTED	
NOTED	
AREAS	
INDEXED	

CB
CHRISTOPHER B. BURKE ENGINEERING LTD.
 9575 West Higgins Road, Suite 600
 Rosemont, Illinois 60018
 (847) 823-0500

FINAL SURVEY	DATE
BY	
NO. OF SHEETS	
PLOTTED	
NOTED	
AREAS	
INDEXED	

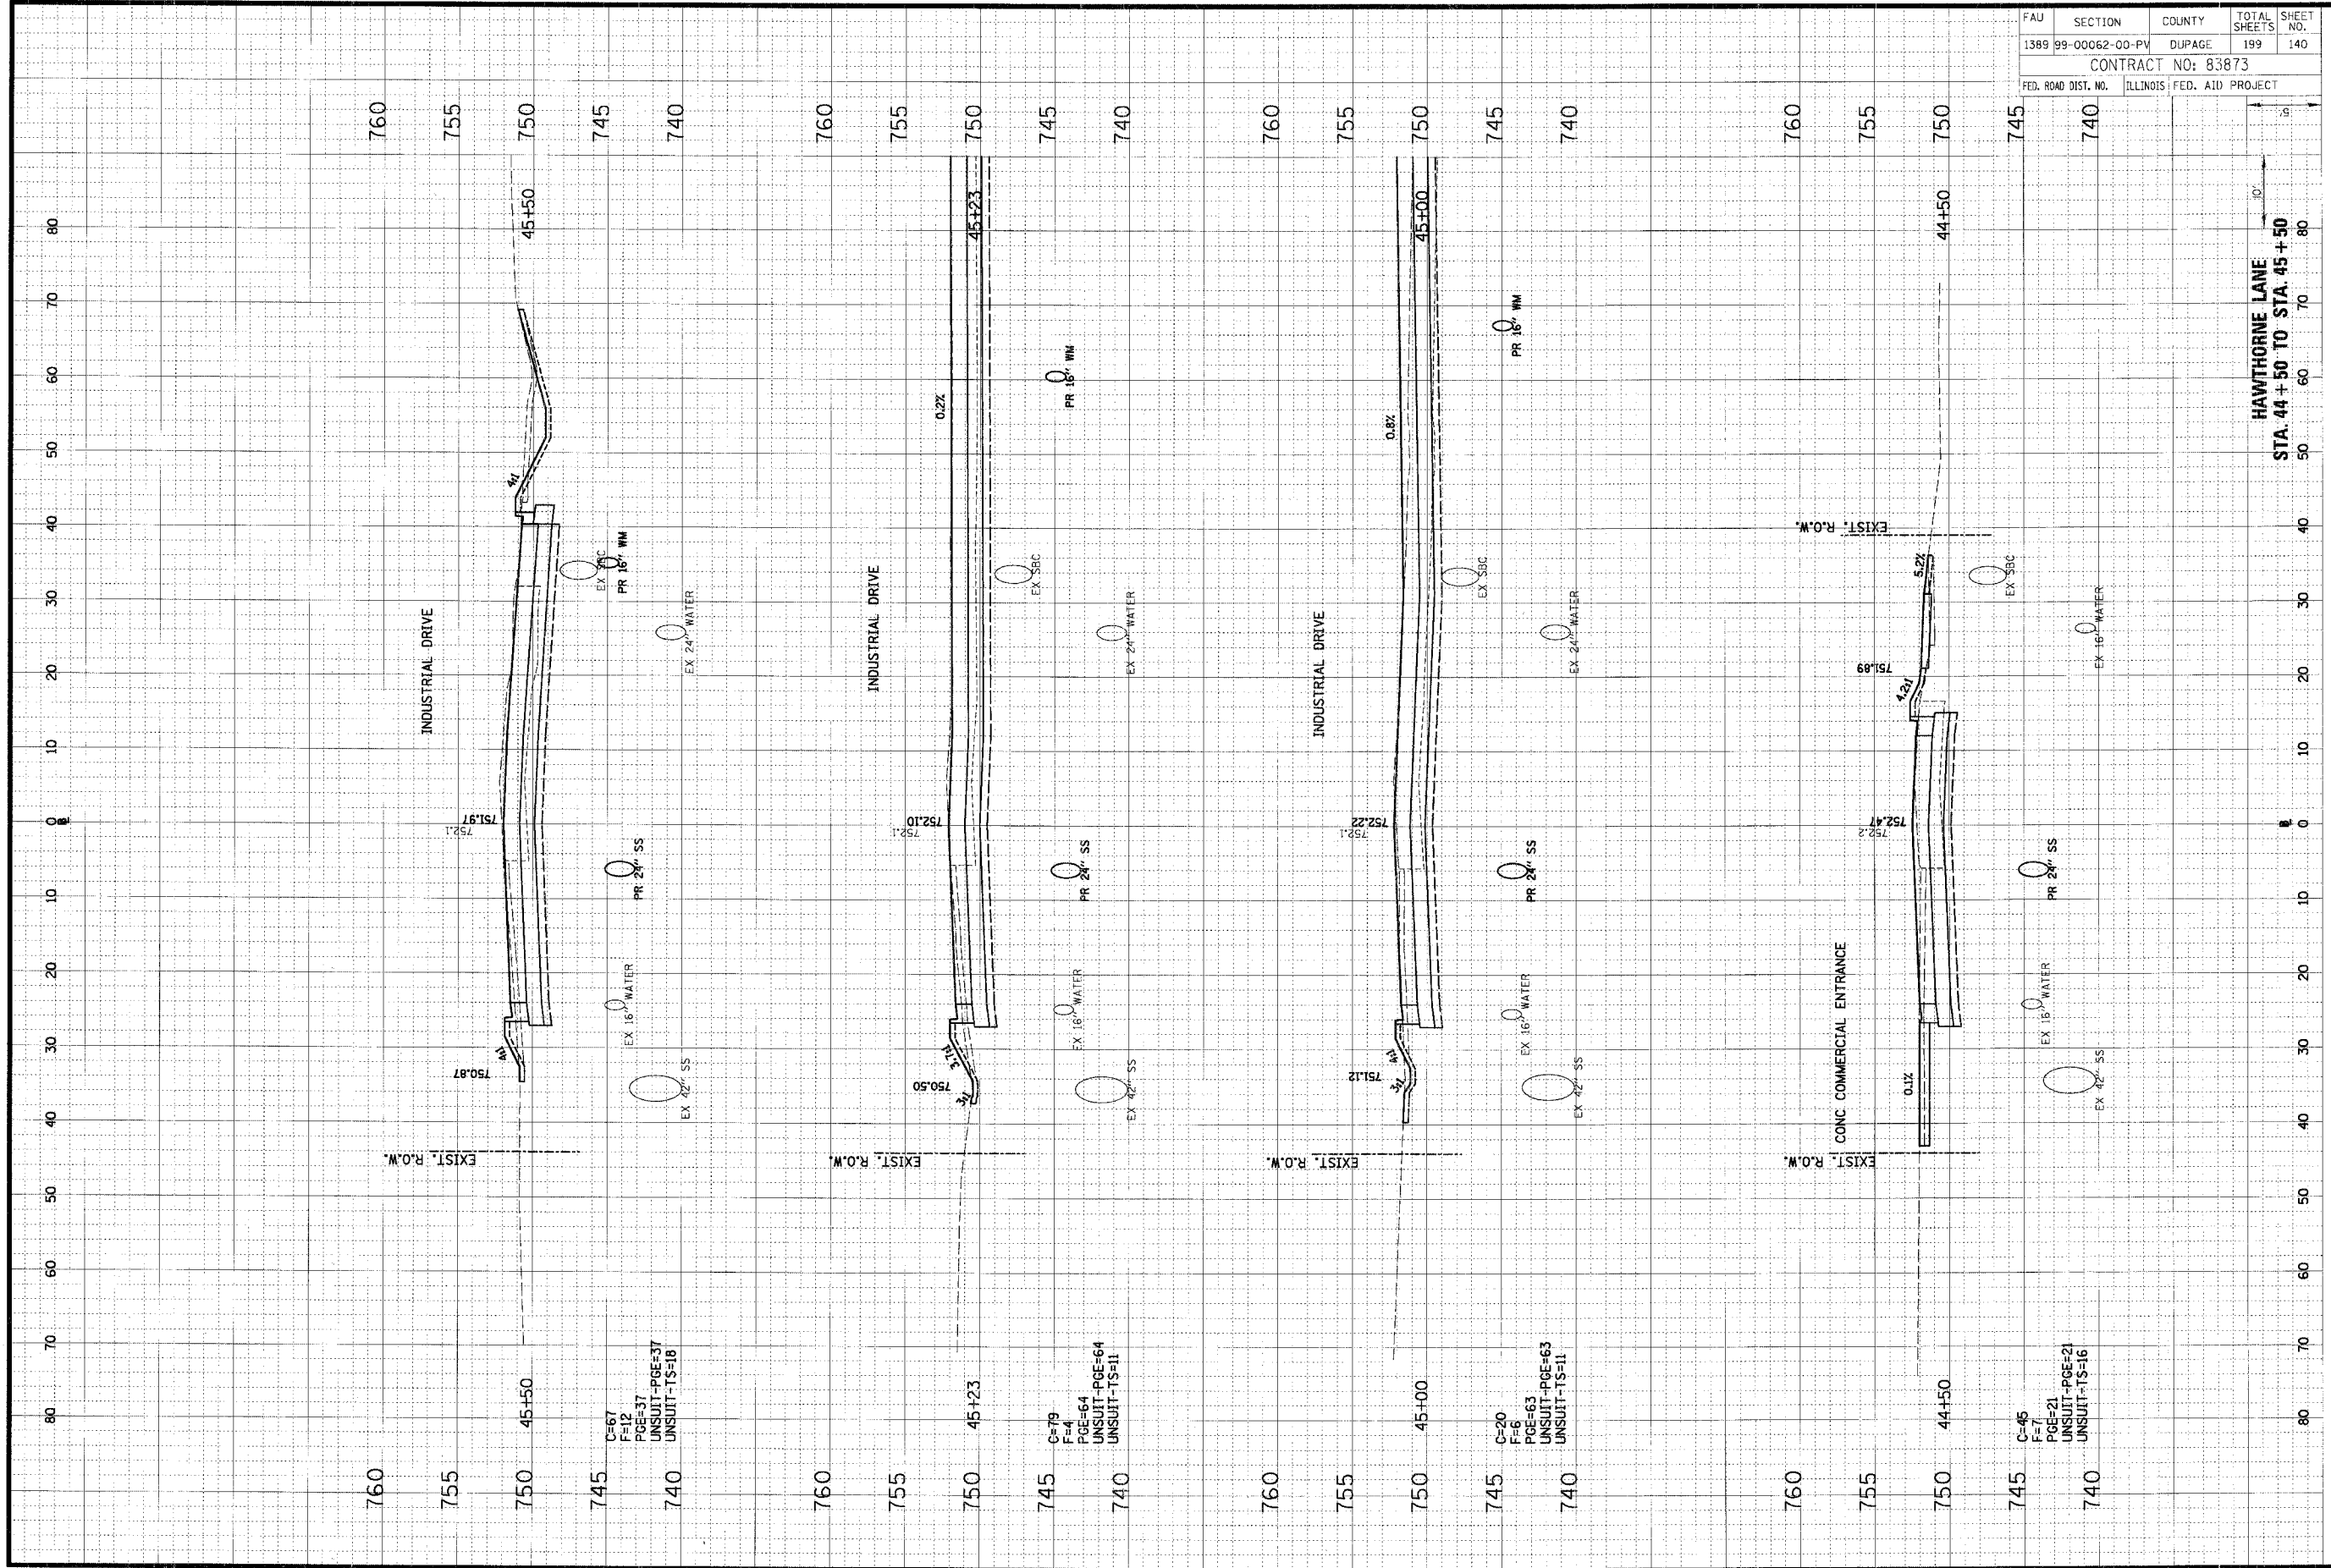

FAU	SECTION	COUNTY	TOTAL SHEETS	SHEET NO.
1389	99-00062-00-PV	DUPAGE	199	140
CONTRACT NO: 83873				
ILLINOIS FED. AID PROJECT				