


ORIGINAL SURVEY	DATE
NO.	
REVISIONS	BY
NOTED	
PLOTTED	
TEMPLATE	
AREAS	
CHECKED	

**CHRISTOPHER B. BURKE ENGINEERING LTD.**  
 9575 West Higgins Road, Suite 600  
 Rosemont, Illinois 60018  
 (847) 823-0500



ORIGINAL SURVEY	DATE
NO.	
REVISIONS	BY
NOTED	
PLOTTED	
TEMPLATE	
AREAS	
CHECKED	

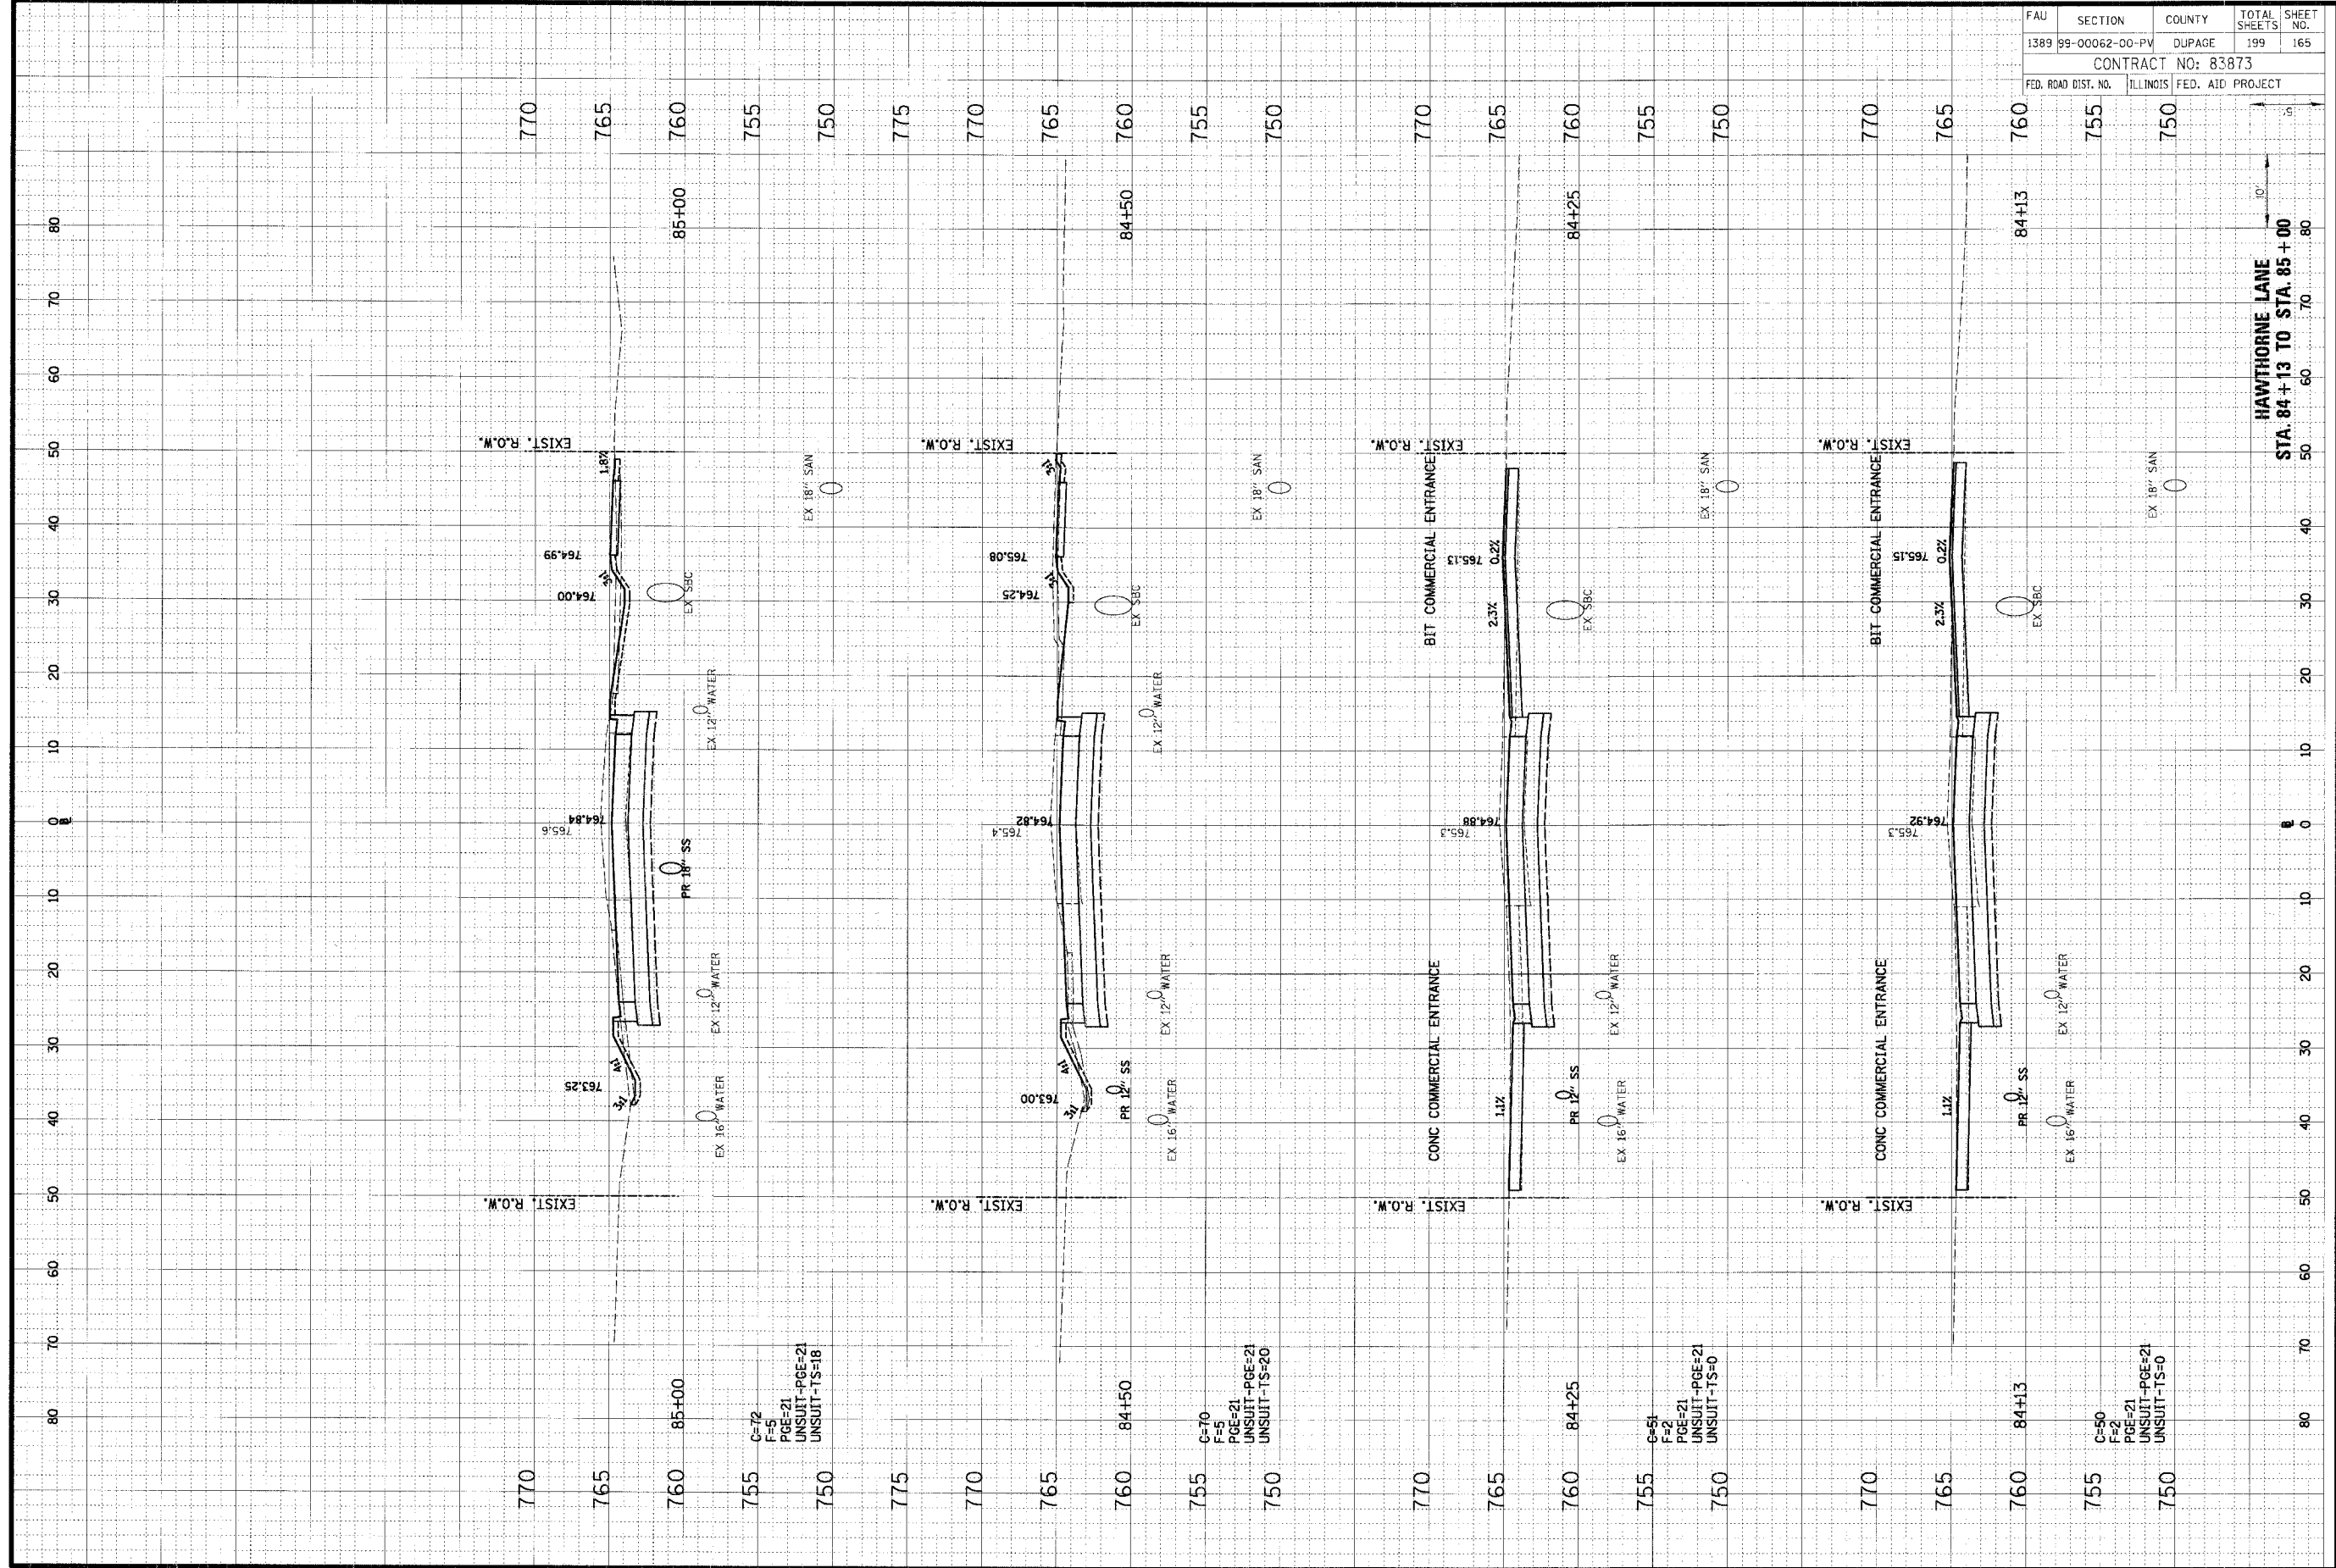

FAU	SECTION	COUNTY	TOTAL SHEETS	SHEET NO.
1389	99-00062-00-PV	DUPAGE	199	165
CONTRACT NO: 83873				
FED. ROAD DIST. NO. ILLINOIS FED. AID PROJECT				

HAWTHORNE LANE  
 STA. 84+13 TO STA. 85+00

C=72  
 F=5  
 PGE=21  
 UNSUIT-PGE=21  
 UNSUIT-TS=18

C=70  
 F=5  
 PGE=21  
 UNSUIT-PGE=21  
 UNSUIT-TS=20

C=51  
 F=2  
 PGE=21  
 UNSUIT-PGE=21  
 UNSUIT-TS=0

C=50  
 F=2  
 PGE=21  
 UNSUIT-PGE=21  
 UNSUIT-TS=0