


ORIGINAL SURVEY	BY	DATE
NOTE BOOK	DATE	DATE
NO.	AREAS CHECKED	

CHRISTOPHER B. BURKE ENGINEERING LTD.
 9575 West Higgins Road, Suite 600
 Rosemont, Illinois 60018
 (847) 823-0500

FINAL SURVEY	BY	DATE
NOTE BOOK	DATE	DATE
NO.	AREAS CHECKED	

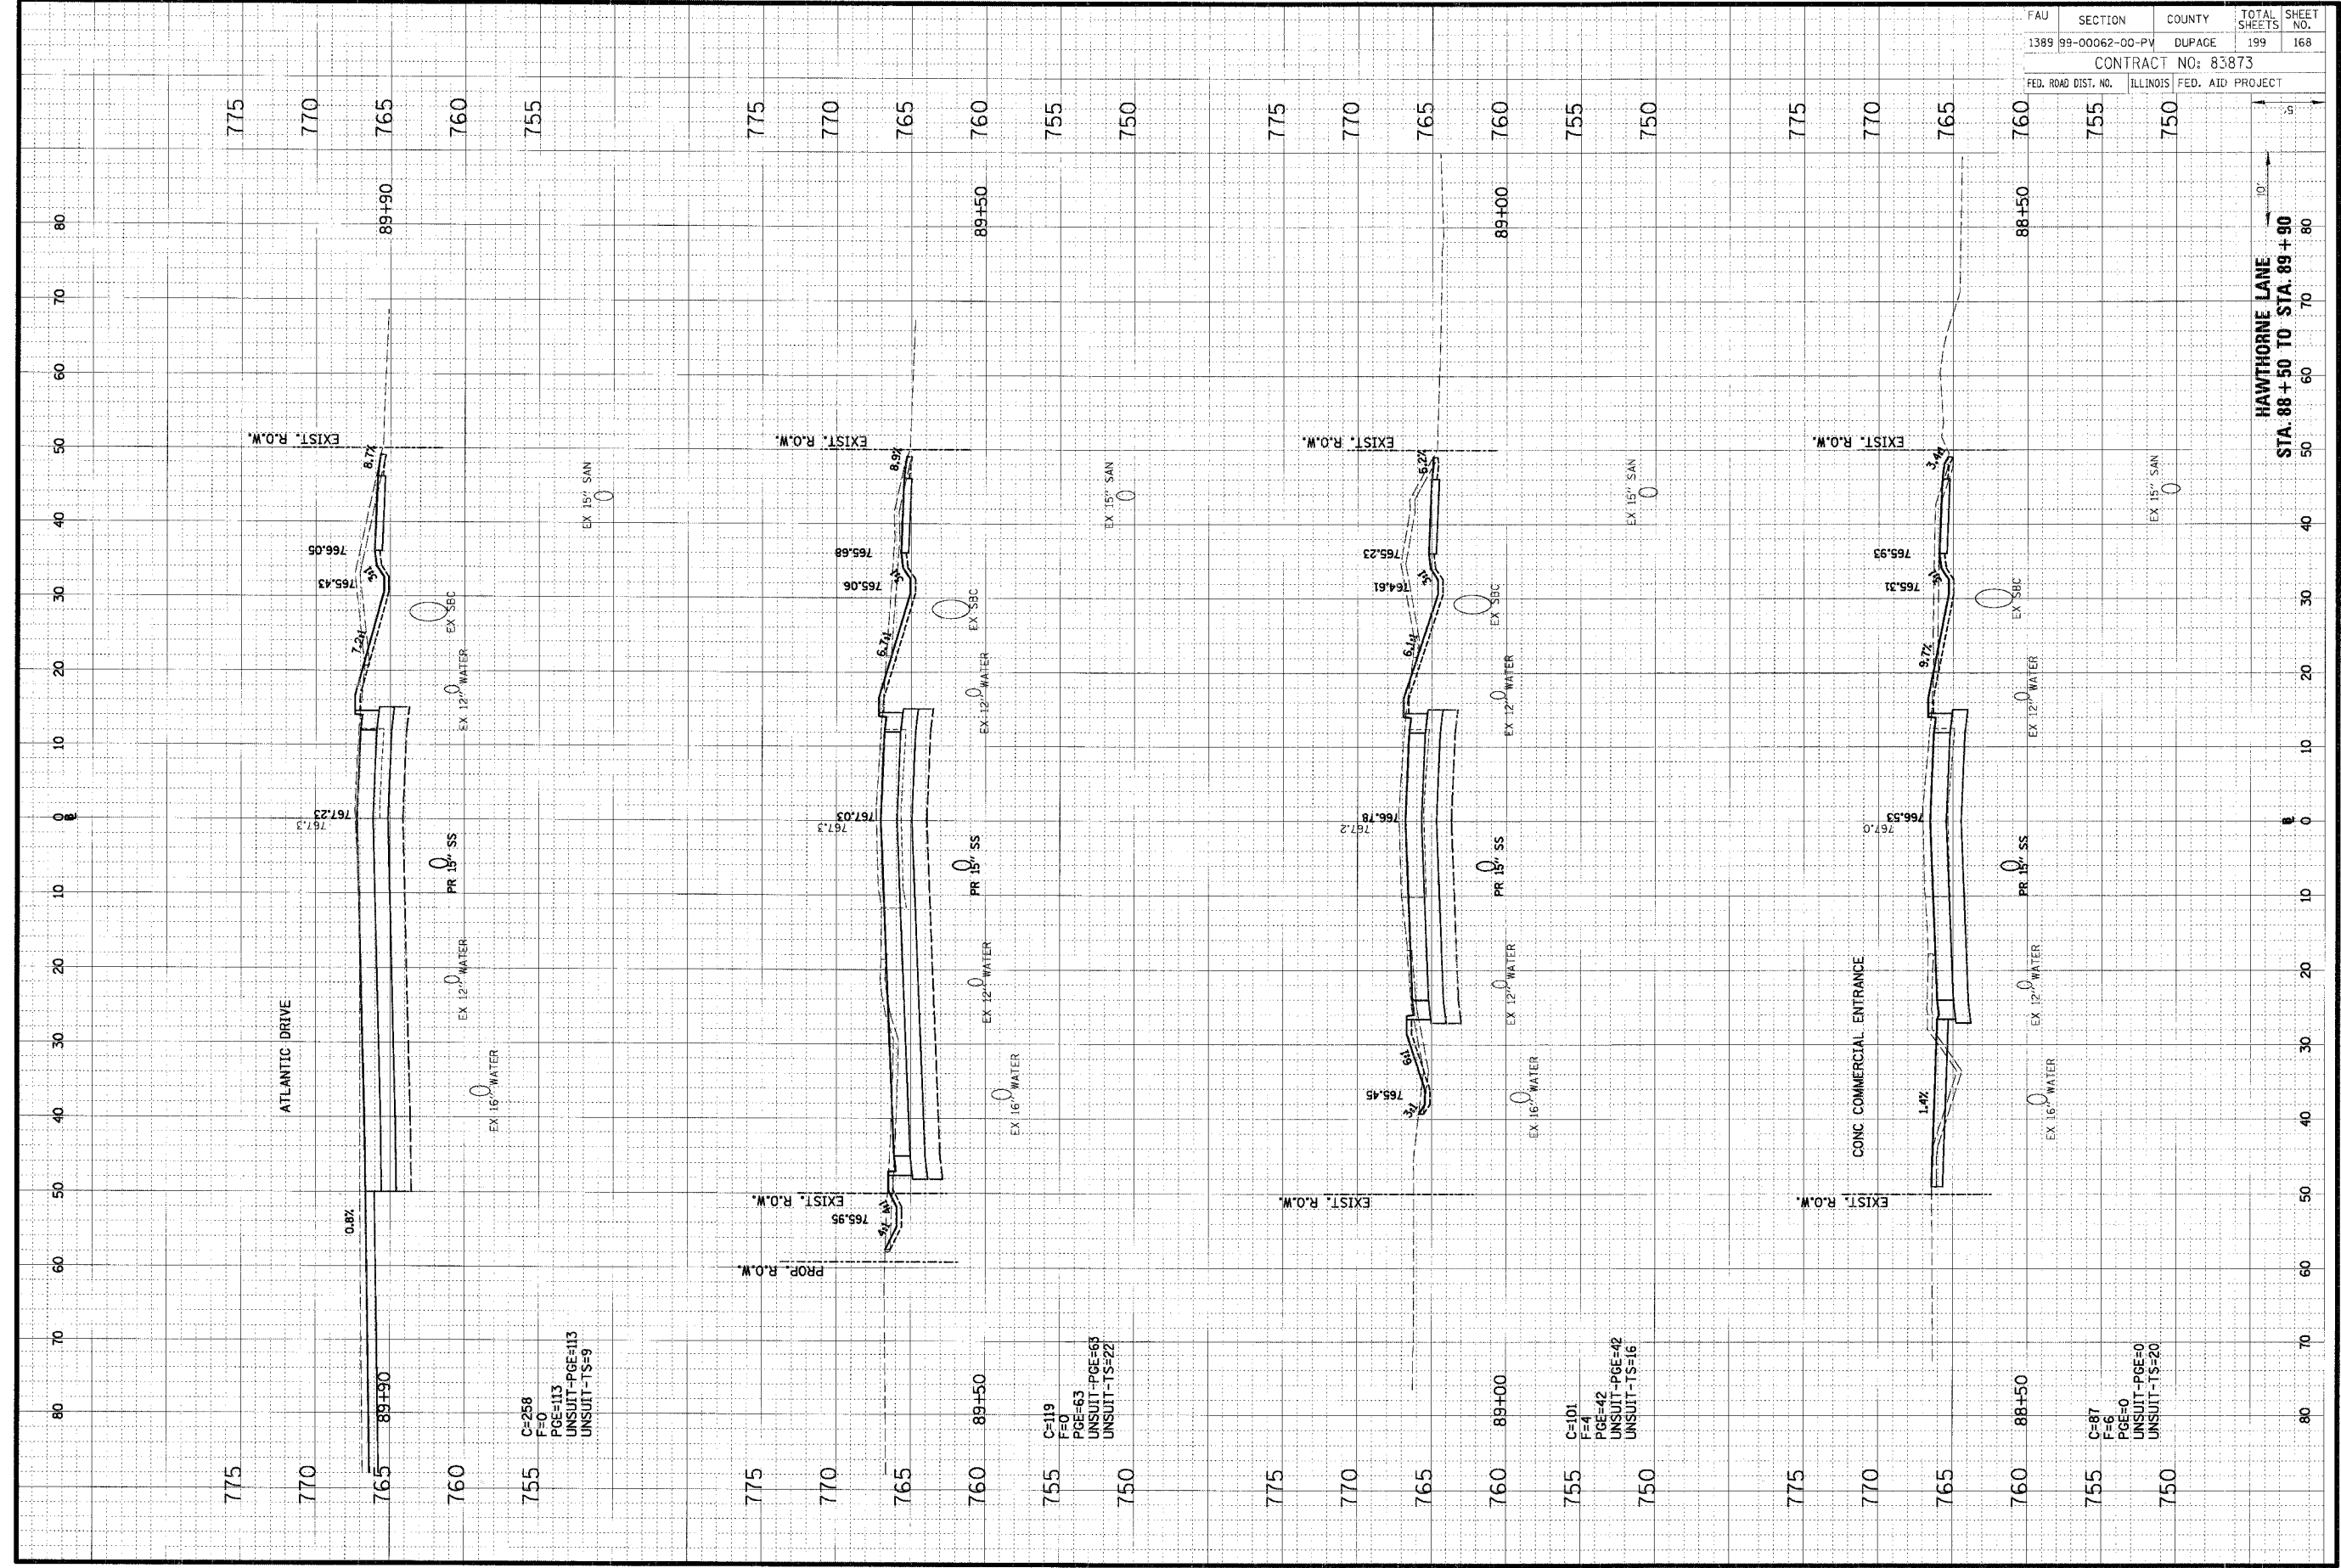

FAU	SECTION	COUNTY	TOTAL SHEETS	SHEET NO.
1389	99-00062-00-PV	DUPAGE	199	168
CONTRACT NO: 83873				
FED. ROAD DIST. NO.		ILLINOIS FED. AID PROJECT		