


ORIGINAL SURVEY	DATE
DATE	BY
NOTE BOOK	NO. _____
AREAS	NO. _____
AREAS CHECKED	NO. _____

CHRISTOPHER B. BURKE ENGINEERING LTD.
 3975 West Higgins Road, Suite 600
 Rosemont, Illinois 60018
 (847) 823-0500

FINAL SURVEY	DATE
DATE	BY
NOTE BOOK	NO. _____
AREAS	NO. _____
AREAS CHECKED	NO. _____

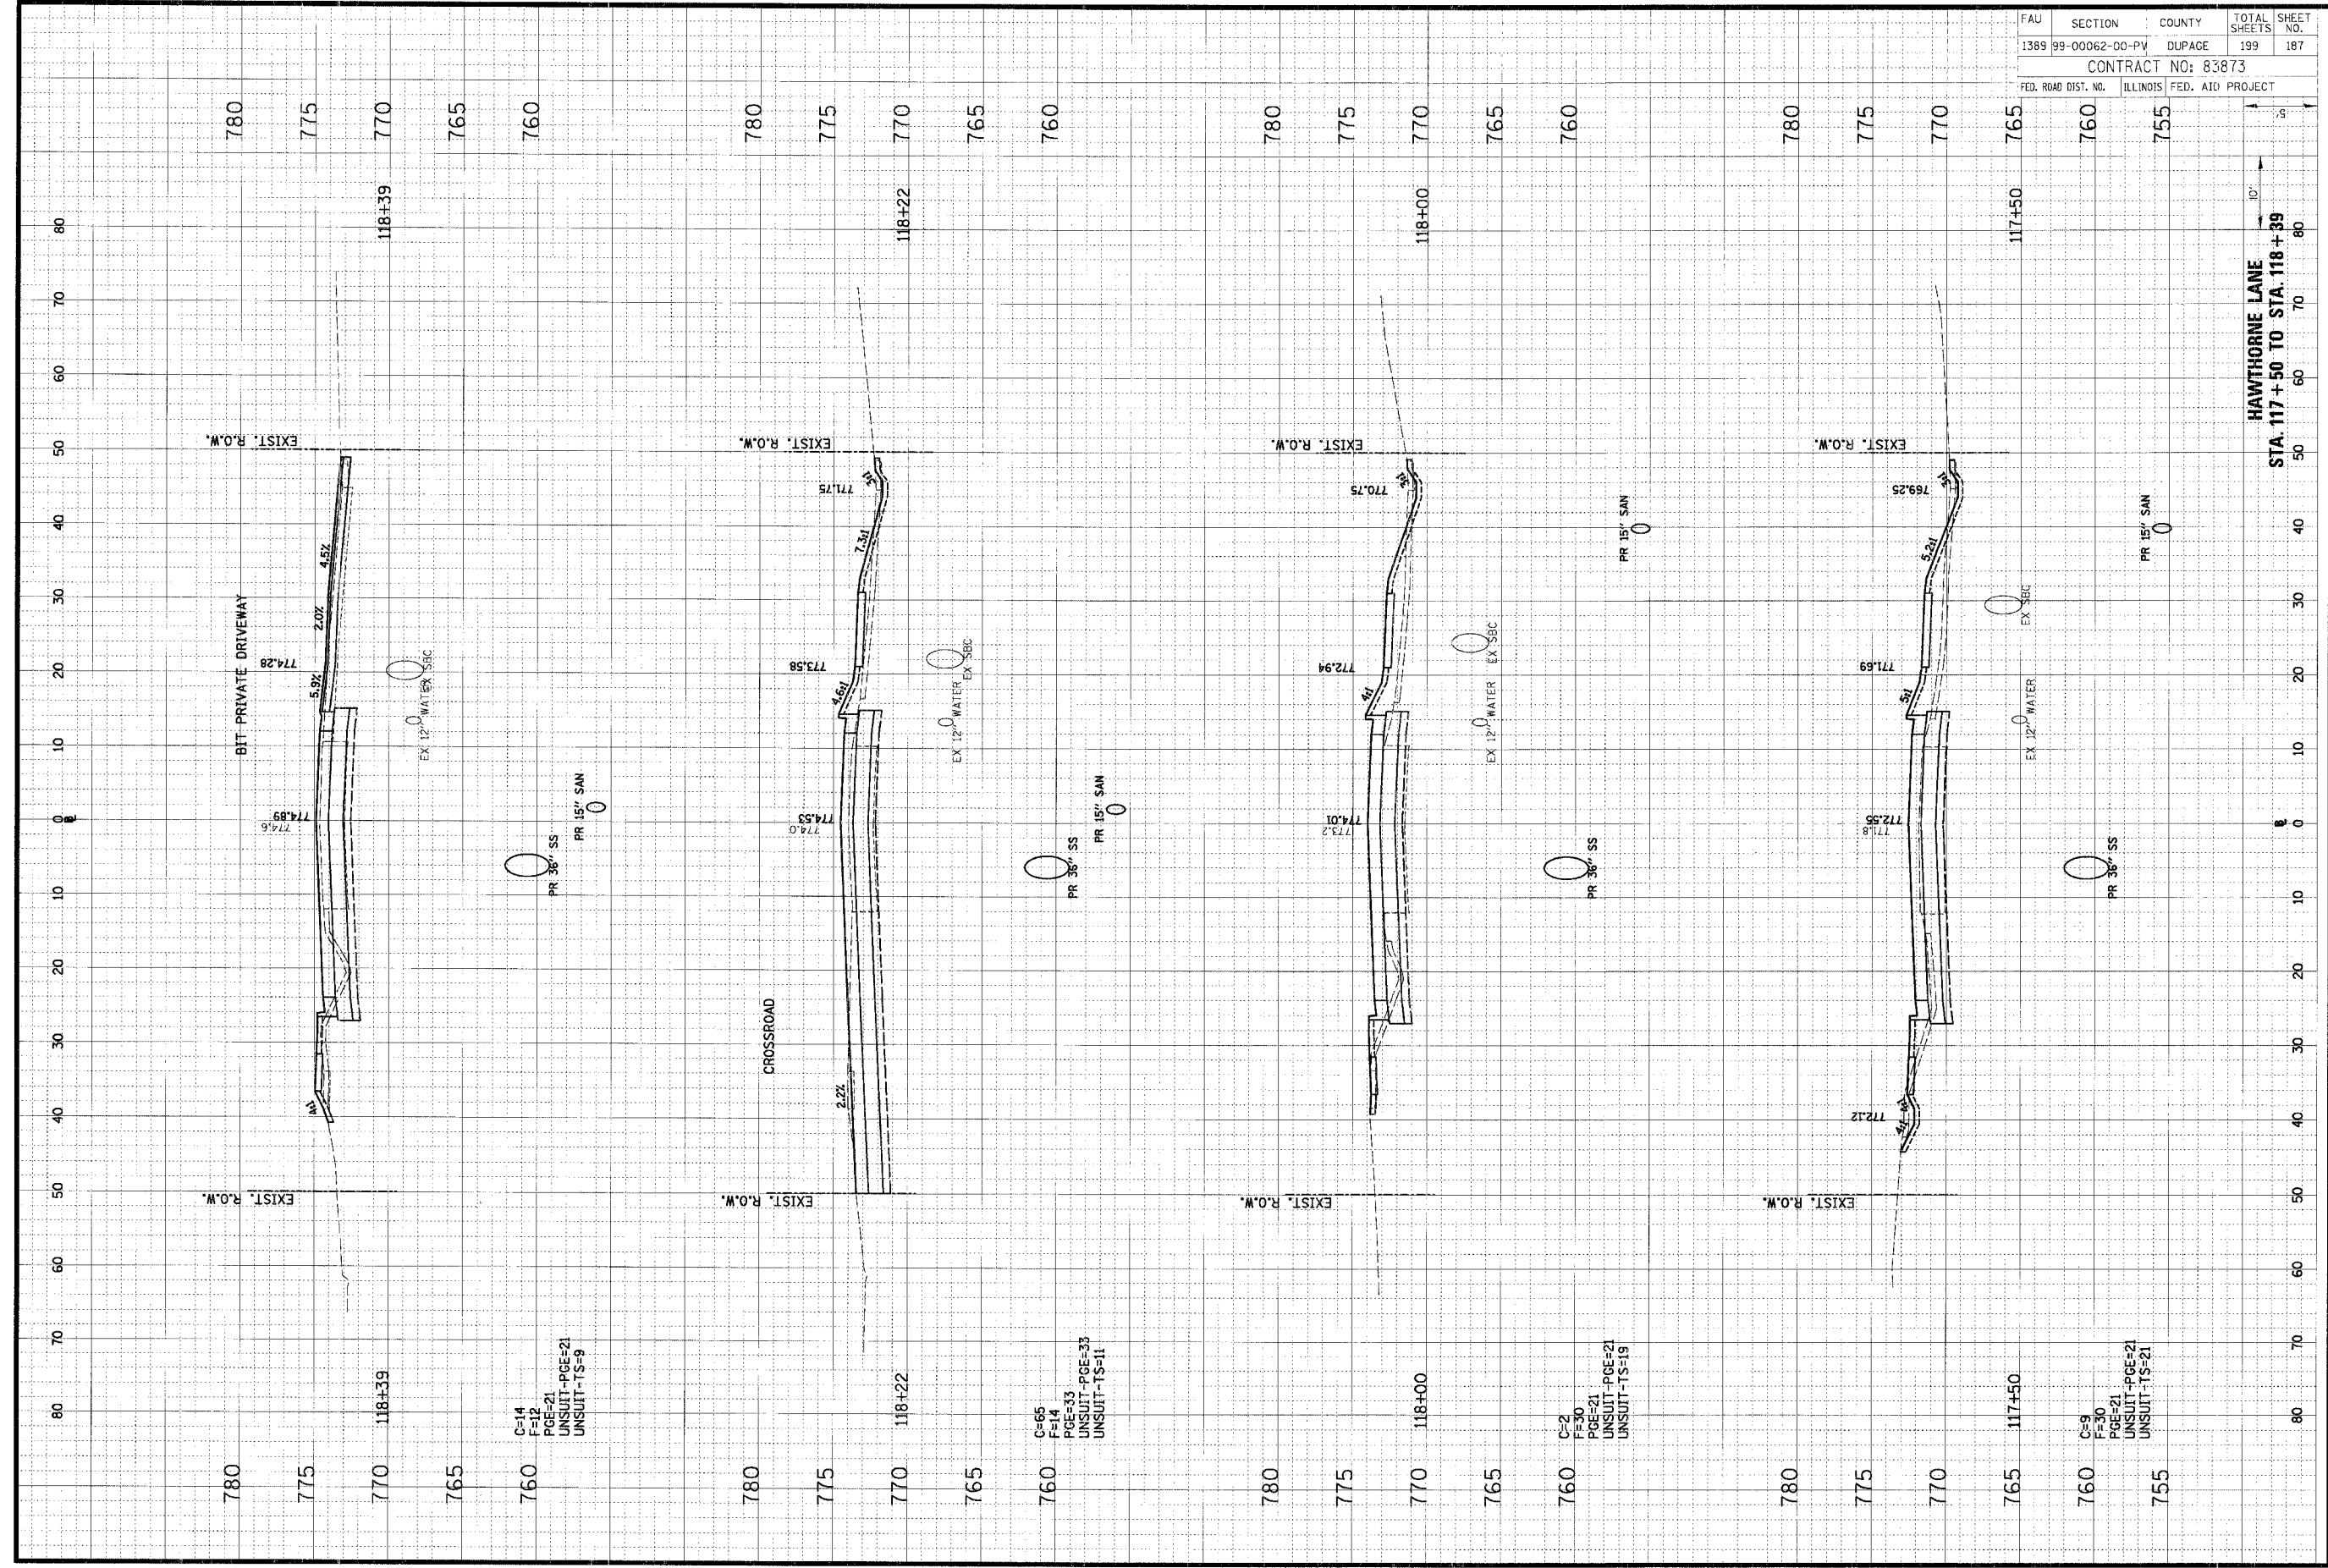

FAU	SECTION	COUNTY	TOTAL SHEETS	SHEET NO.
1389	99-00062-00-PV	DUPAGE	199	187
CONTRACT NO: 83873				
FED. ROAD DIST. NO.	ILLINOIS	FED. AID PROJECT		

HAWTHORNE LANE
 STA 117+50 TO STA 118+39