
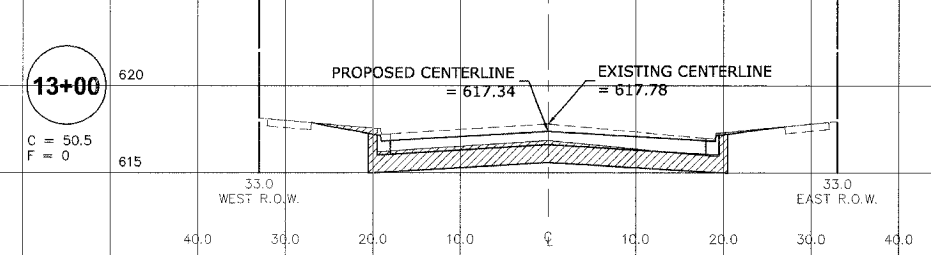
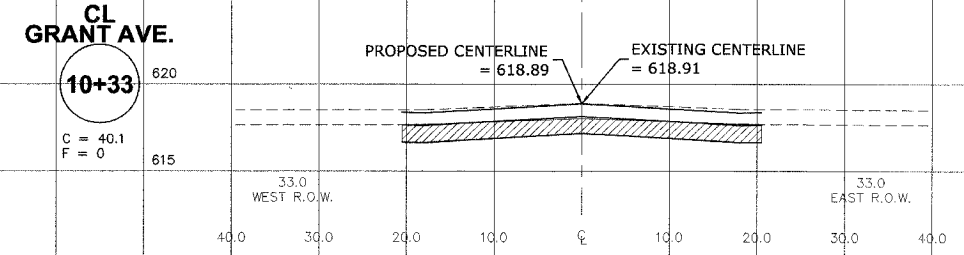
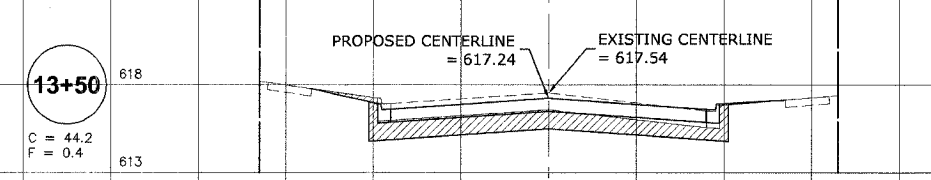
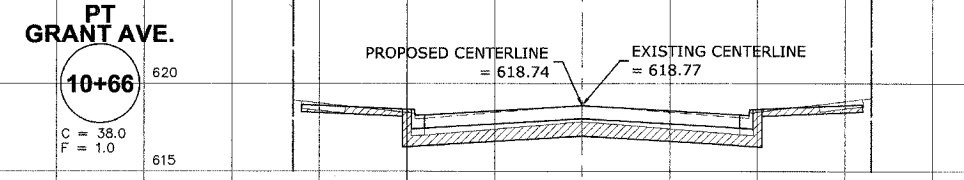
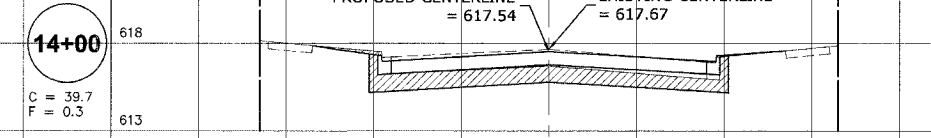
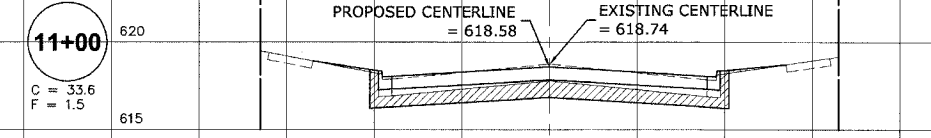
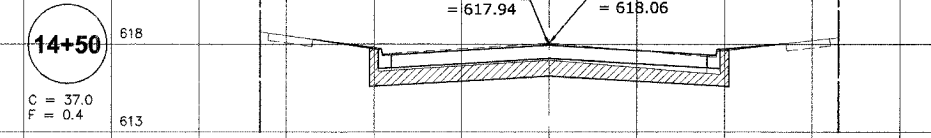
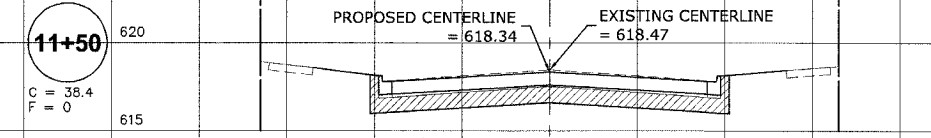
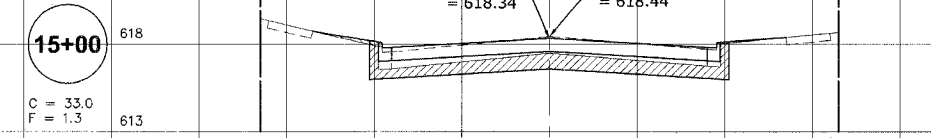
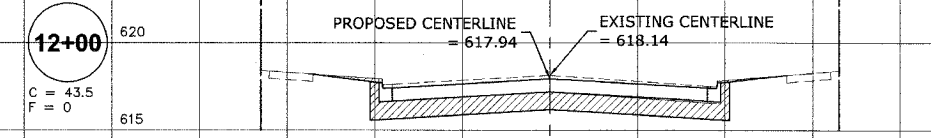
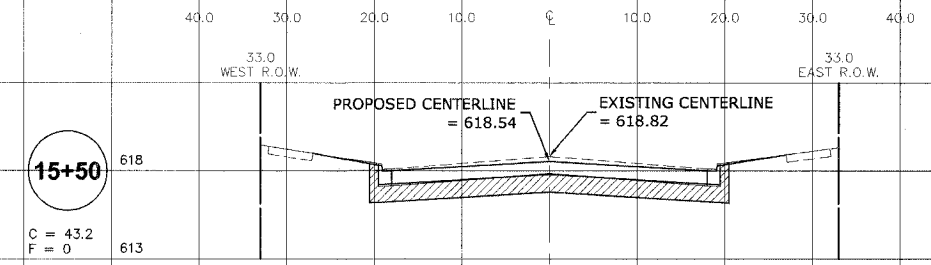


|                    |         |                |              |           |
|--------------------|---------|----------------|--------------|-----------|
| ROUTE NO.          | SECTION | COUNTY         | TOTAL SHEETS | SHEET NO. |
| FAU 2732           | **      | COOK           | 47           | 42        |
| ILLINOIS PROJECT   |         | M-8003(712)    |              |           |
| VILLAGE SECTION    |         | 00-00115-01-WR |              |           |
| CONTRACT NO. 83881 |         |                |              |           |

**CROSS SECTION LEGEND**

**C = CUT (SQ. FT.)**

**F = FILL (SQ. FT.)**

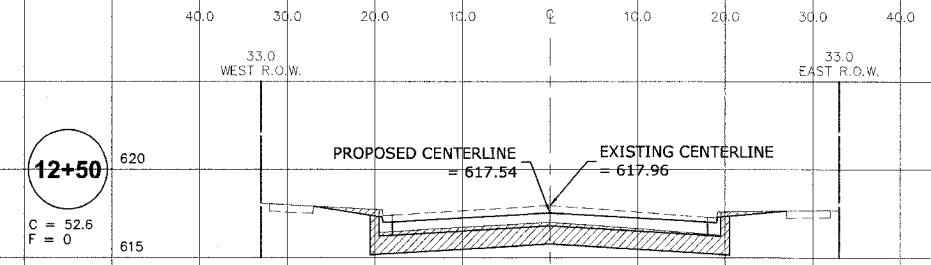

Drawing file: W:\Projects\1504263 - Prairie Ave 2nd Phase\Xref\2\Xref12.dwg Oct 05, 2006 - 2:47pm

**HANCOCK ENGINEERING** ♦ Civil Engineers ♦ Municipal Consultants ♦ Established 1911

9933 Roosevelt Road  
Westchester, Illinois 60154-2780  
Phone: 708/865-0300  
Fax: 708/865-1212

**PRAIRIE AVENUE IMPROVEMENTS  
PHASE II  
VILLAGE OF BROOKFIELD, ILLINOIS**

**PRAIRIE AVENUE  
STATION CROSS SECTIONS  
STATION 10+33 TO STATION 15+50**

SCALE: 1"=10'H. & 1"=5'V SHEET **42/47**

DRAWN BY: MK/LEV

BOOK NO.: #1475, #1504

DATE: 10-6-06

E.H.E. NO.: 125-04-26301

REVISION: