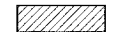

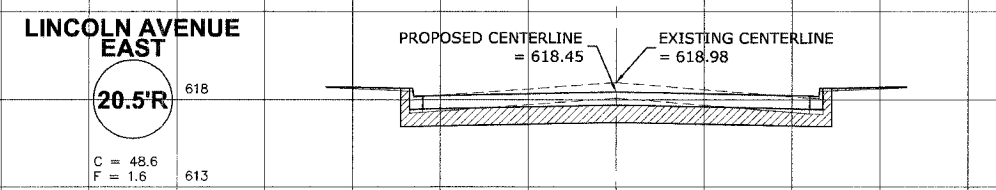
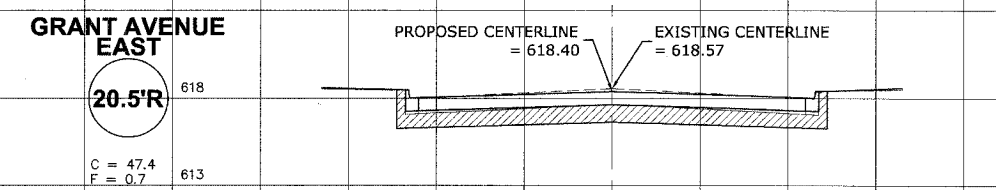
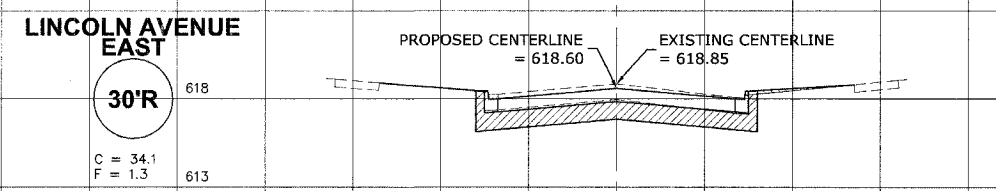
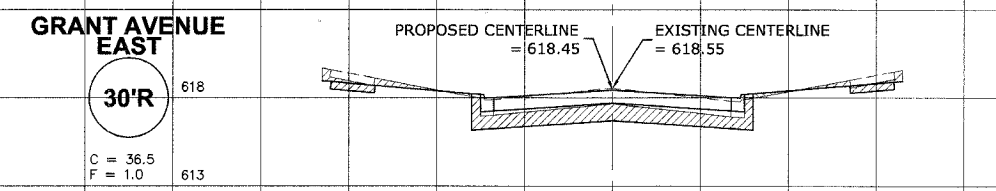
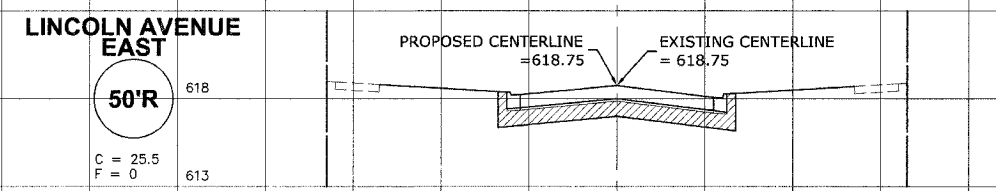
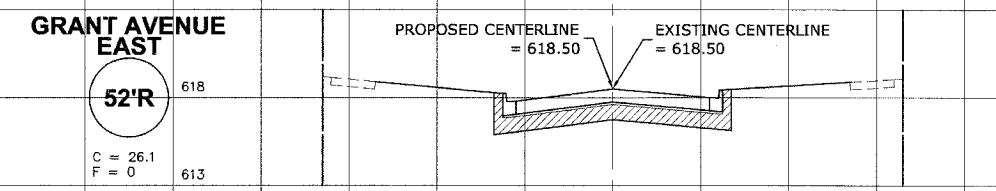
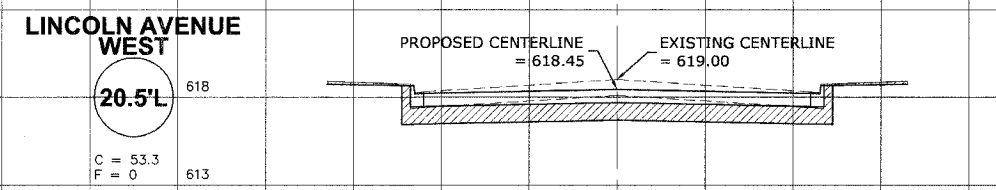
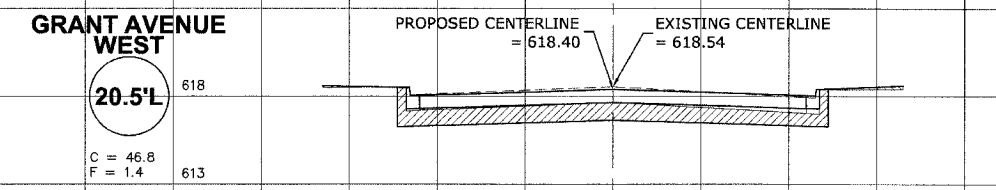
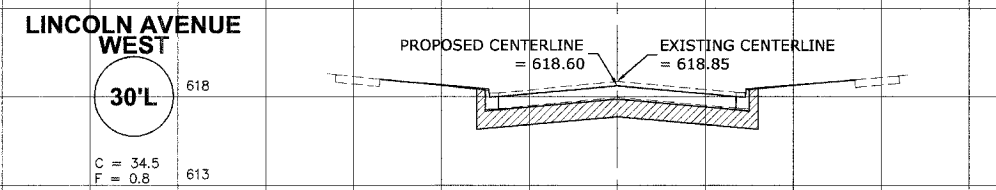
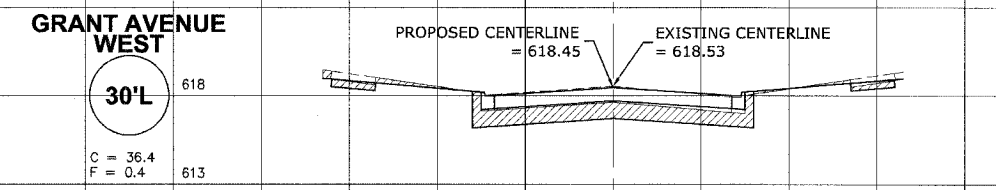
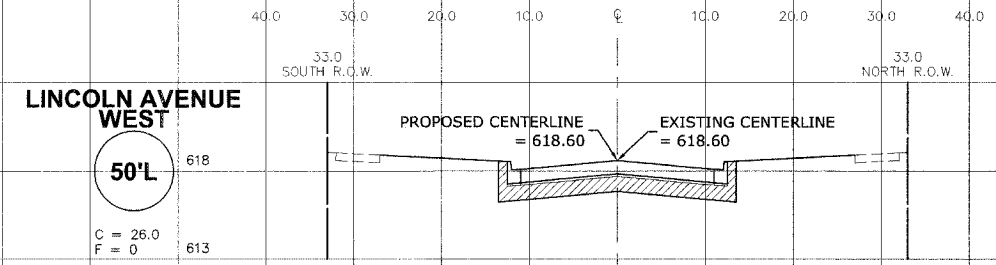
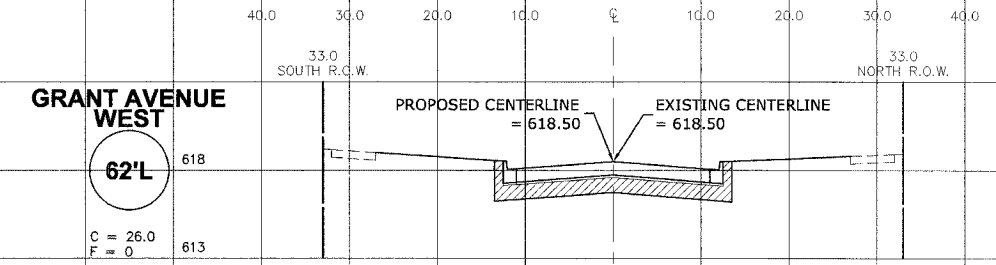


ROUTE NO.	SECTION	COUNTY	TOTAL SHEETS	SHEET NO.
FAU 2732	**	COOK	47	45
ILLINOIS PROJECT		M-8003(712)		
VILLAGE SECTION		00-00115-01-WR		
CONTRACT NO. 83881				

**CROSS SECTION LEGEND**

**C = CUT (SQ. FT.)** 

**F = FILL (SQ. FT.)** 



Drawing file: W:\Projects\12504263 - Prairie Ave 2nd Phase\sect5\sect5.dwg Oct 05, 2006 - 2:50pm

**HANCOCK ENGINEERING** ♦ Civil Engineers ♦ Municipal Consultants ♦ Established 1911

9933 Roosevelt Road  
Westchester, Illinois 60154-2780  
Phone: 708/865-0300  
Fax: 708/865-1212

**PRAIRIE AVENUE IMPROVEMENTS  
PHASE II  
VILLAGE OF BROOKFIELD, ILLINOIS**

**GRANT AVENUE & LINCOLN AVENUE  
STATION CROSS SECTIONS**

SCALE: 1"=10'H. & 1"=5'V	SHEET <b>45</b> <b>47</b>
DRAWN BY: MK/LEV	
BOOK NO.: #1475, #1504	
DATE: 10-6-06	
REVISION:	E.H.E. NO.: 125-04-26301