


F.A.U. RTE.	SECTION	COUNTY	TOTAL SHEETS	SHEET NO.
1700	05-00045-02-PV	COOK/DUPAGE	103	39
PAVEMENT MARKING AND SIGNING PLAN				
FED. ROAD DIST. NO. 7 ILLINOIS FED. AID PROJECT M-8003544				

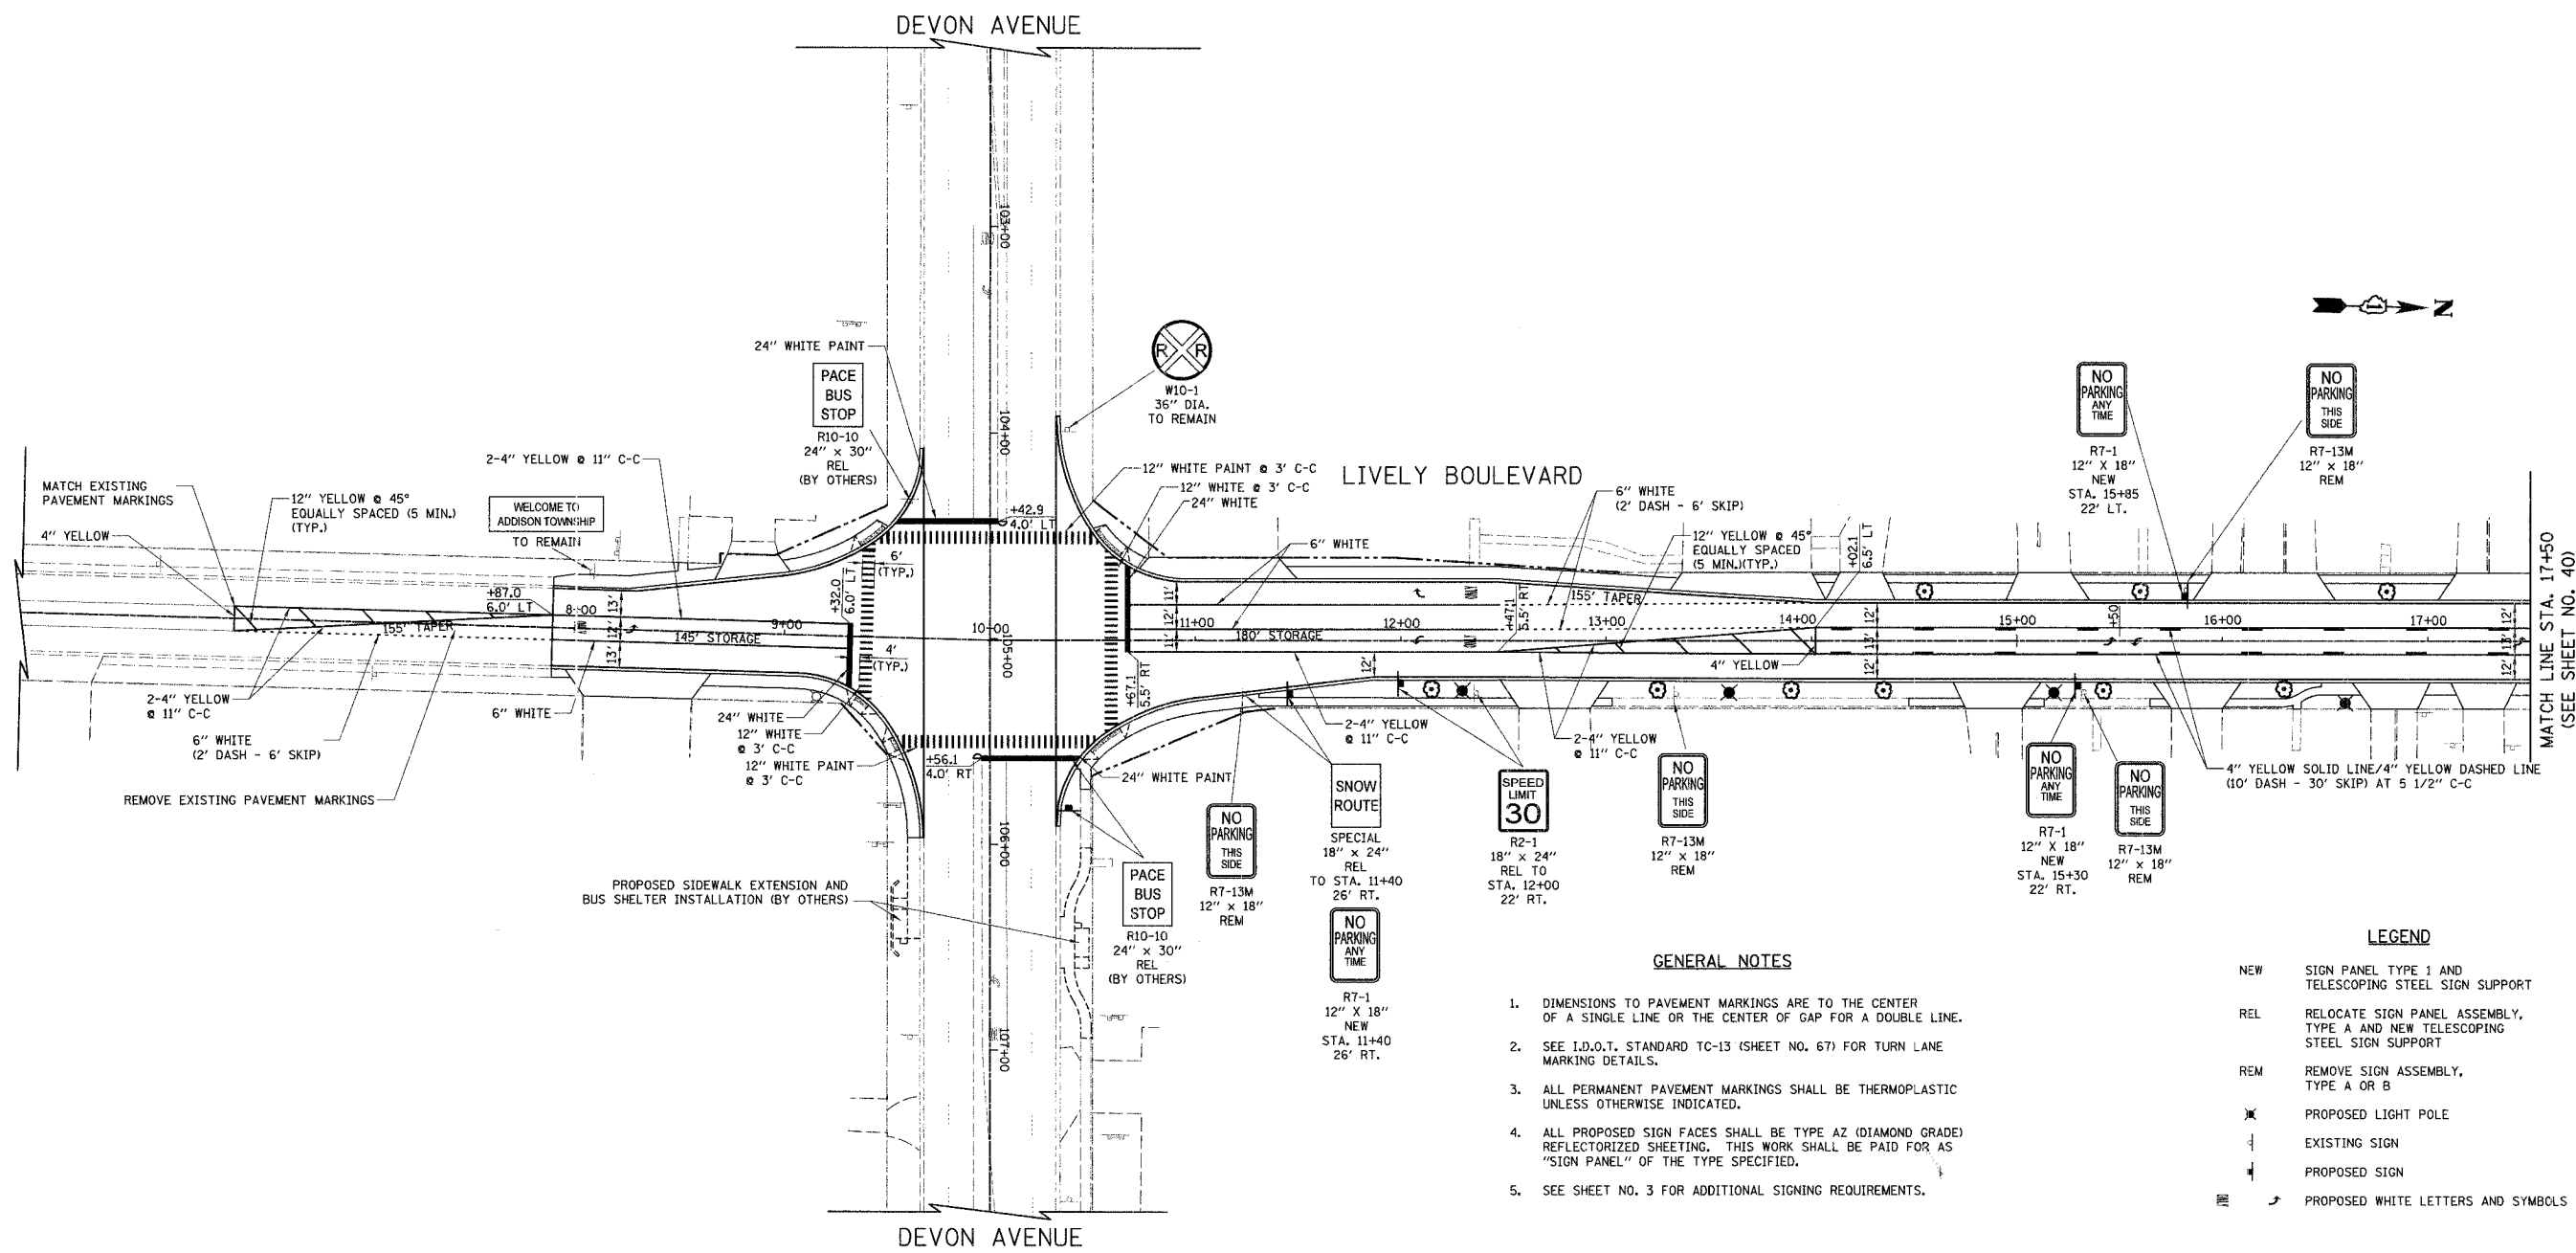

- GENERAL NOTES**
1. DIMENSIONS TO PAVEMENT MARKINGS ARE TO THE CENTER OF A SINGLE LINE OR THE CENTER OF GAP FOR A DOUBLE LINE.
 2. SEE I.D.O.T. STANDARD TC-13 (SHEET NO. 67) FOR TURN LANE MARKING DETAILS.
 3. ALL PERMANENT PAVEMENT MARKINGS SHALL BE THERMOPLASTIC UNLESS OTHERWISE INDICATED.
 4. ALL PROPOSED SIGN FACES SHALL BE TYPE A2 (DIAMOND GRADE) REFLECTORIZED SHEETING. THIS WORK SHALL BE PAID FOR AS "SIGN PANEL" OF THE TYPE SPECIFIED.
 5. SEE SHEET NO. 3 FOR ADDITIONAL SIGNING REQUIREMENTS.

LEGEND

NEW	SIGN PANEL TYPE 1 AND TELESCOPING STEEL SIGN SUPPORT
REL	RELOCATE SIGN PANEL ASSEMBLY, TYPE A AND NEW TELESCOPING STEEL SIGN SUPPORT
REM	REMOVE SIGN ASSEMBLY, TYPE A OR B
⊗	PROPOSED LIGHT POLE
+	EXISTING SIGN
⊕	PROPOSED SIGN
≡	PROPOSED WHITE LETTERS AND SYMBOLS

ILLINOIS DEPARTMENT OF TRANSPORTATION
PAVEMENT MARKING AND SIGNING PLAN
 LIVELY BOULEVARD
 STA. 7+87 TO STA. 17+50

SCALE IN FEET: 0 40
 DATE: 12/22/06
 DESIGNED BY: KRK
 CHECKED BY: JRV